
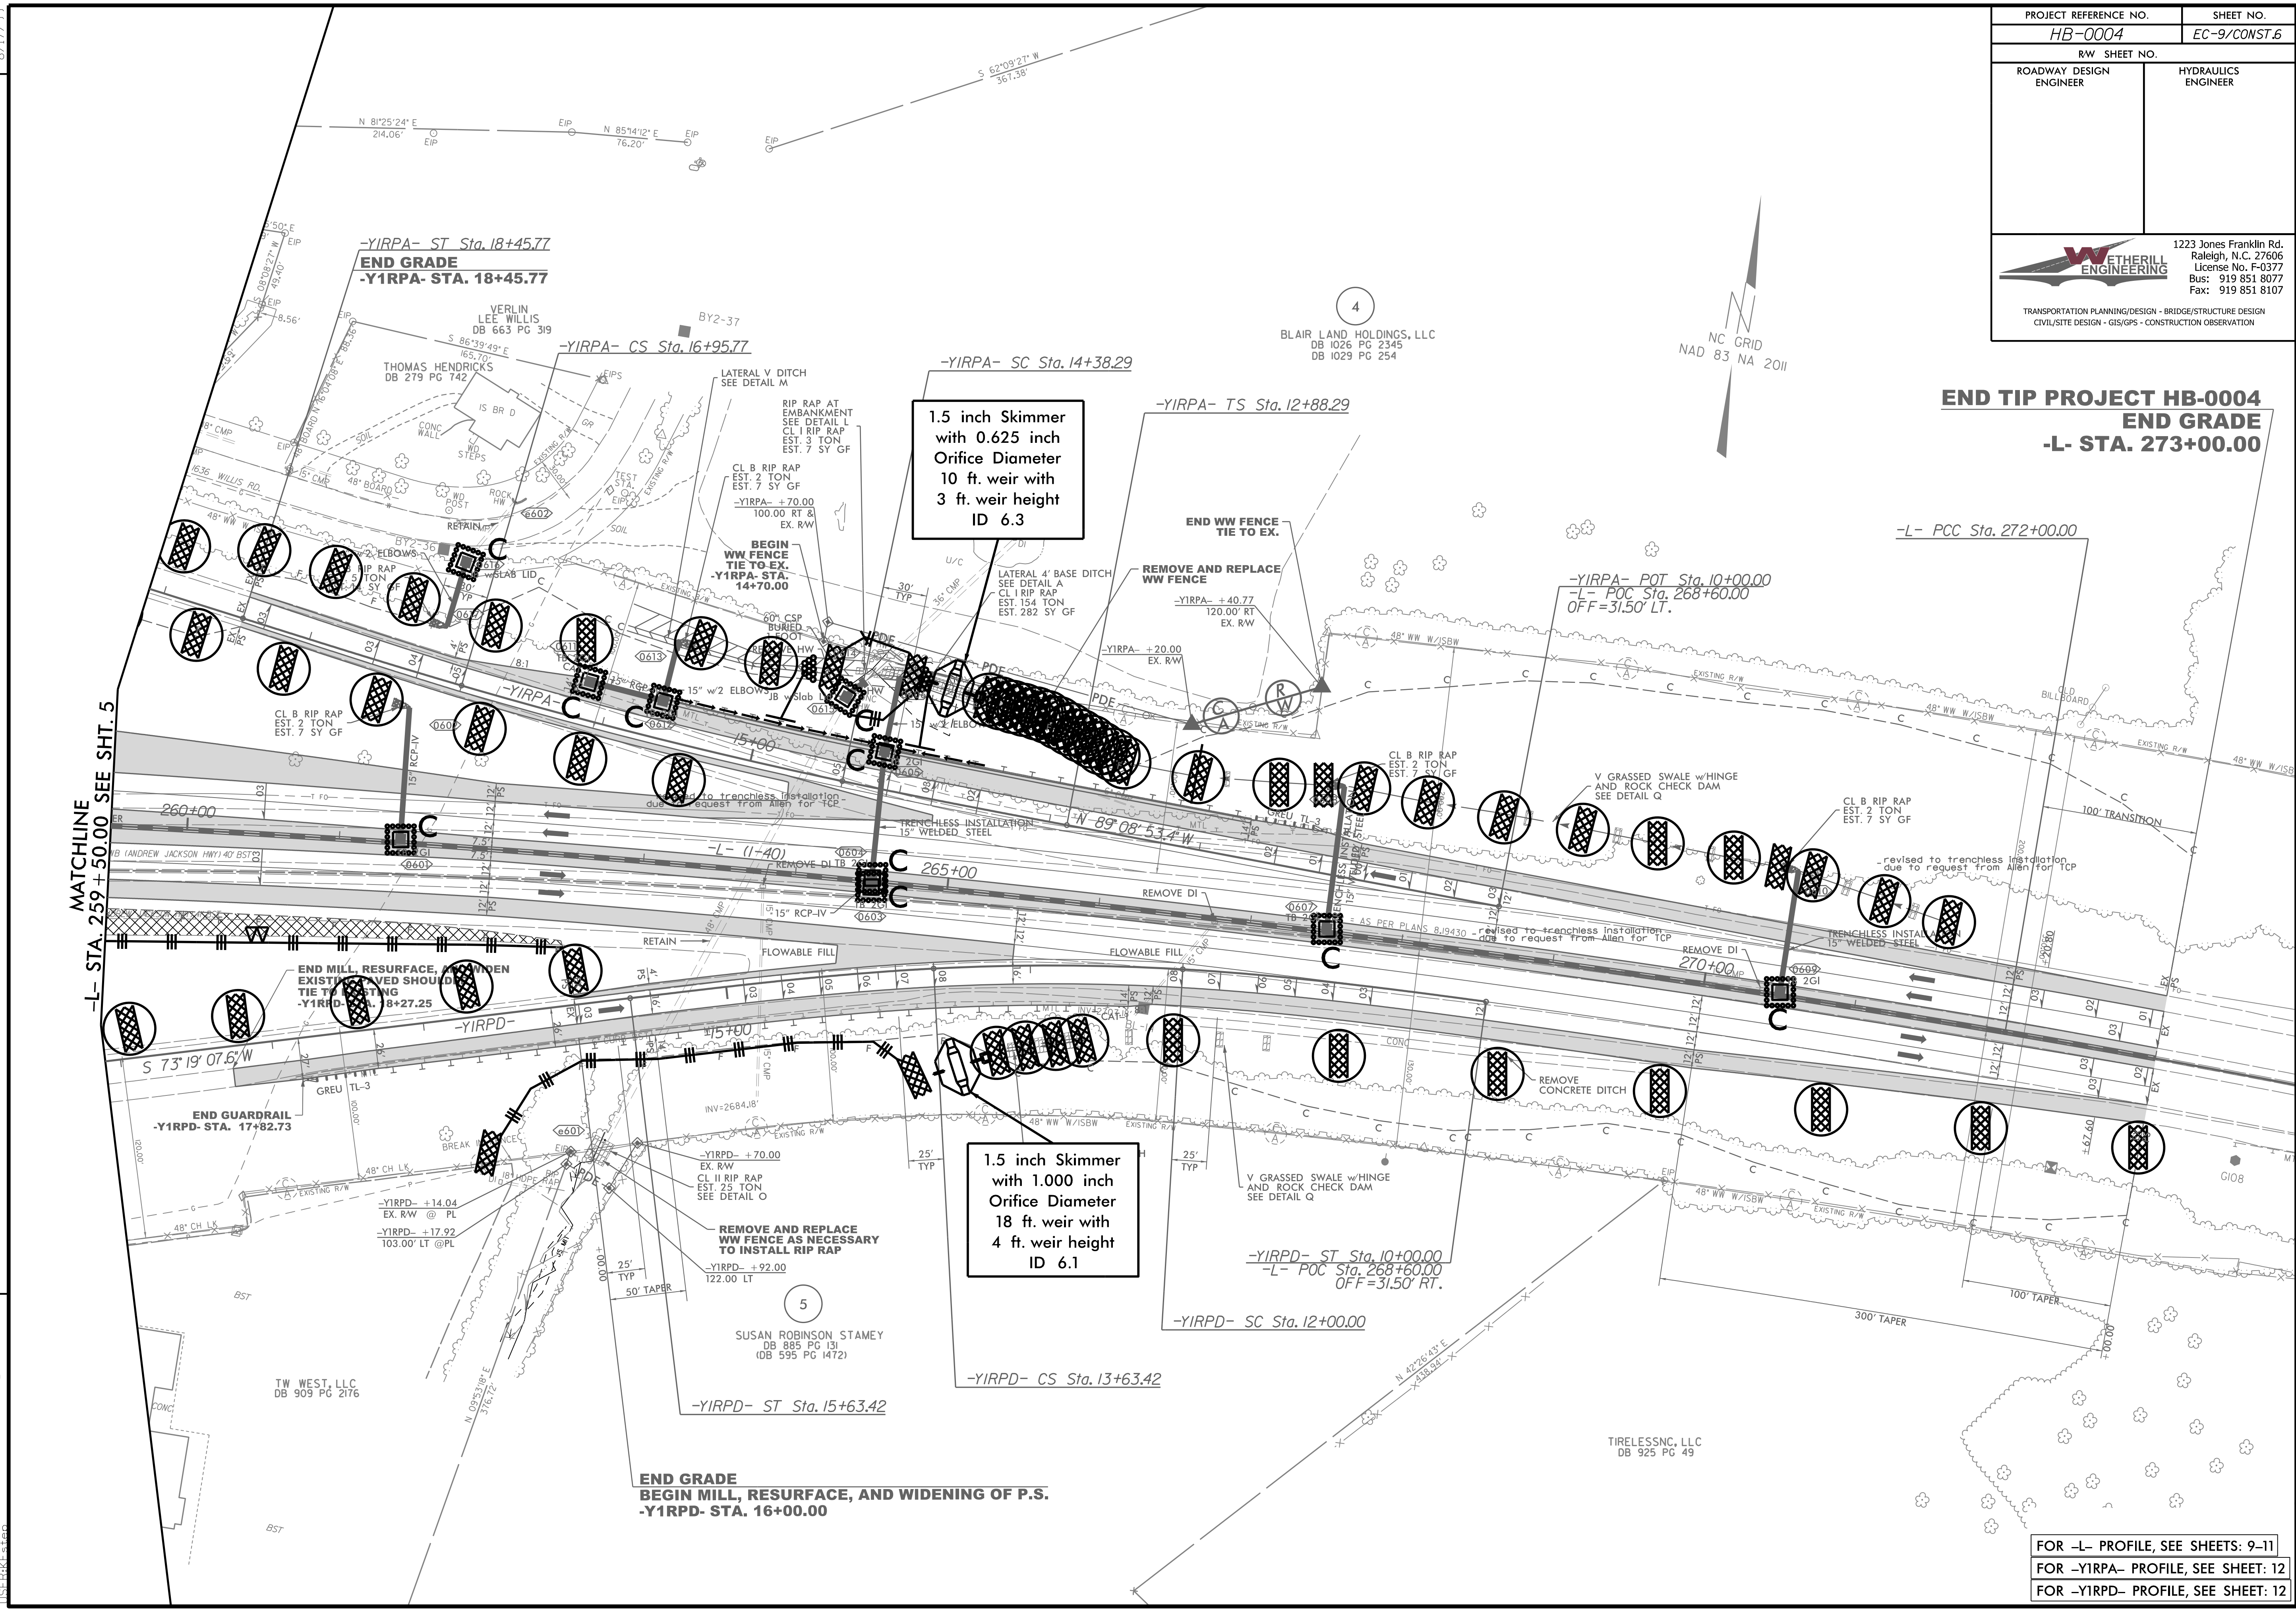


PROJECT REFERENCE NO. HB-0004	SHEET NO. EC-9/CONST.6
RW SHEET NO.	
ROADWAY DESIGN ENGINEER	HYDRAULICS ENGINEER
	
1223 Jones Franklin Rd. Raleigh, N.C. 27606 License No. F-0377 Bus: 919 851 8077 Fax: 919 851 8107	
TRANSPORTATION PLANNING/DESIGN - BRIDGE/STRUCTURE DESIGN CIVIL/SITE DESIGN - GIS/GPS - CONSTRUCTION OBSERVATION	

END TIP PROJECT HB-0004
END GRADE
-L- STA. 273+00.00



1.5 inch Skimmer
 with 0.625 inch
 Orifice Diameter
 10 ft. weir with
 3 ft. weir height
 ID 6.3

1.5 inch Skimmer
 with 1.000 inch
 Orifice Diameter
 18 ft. weir with
 4 ft. weir height
 ID 6.1

END GRADE
BEGIN MILL, RESURFACE, AND WIDENING OF P.S.
-YIRPD- STA. 16+00.00

FOR -L- PROFILE, SEE SHEETS: 9-11
 FOR -YIRPA- PROFILE, SEE SHEET: 12
 FOR -YIRPD- PROFILE, SEE SHEET: 12

REVISIONS

MATCHLINE
 -L- STA. 259+50.00 SEE SHT. 5

3/5/2024 HB0004_EC_psh_09_FINAL.dgn
 8/17/99