



APPROVED: *Regina M. Muncy*
DATE: 4/8/2024

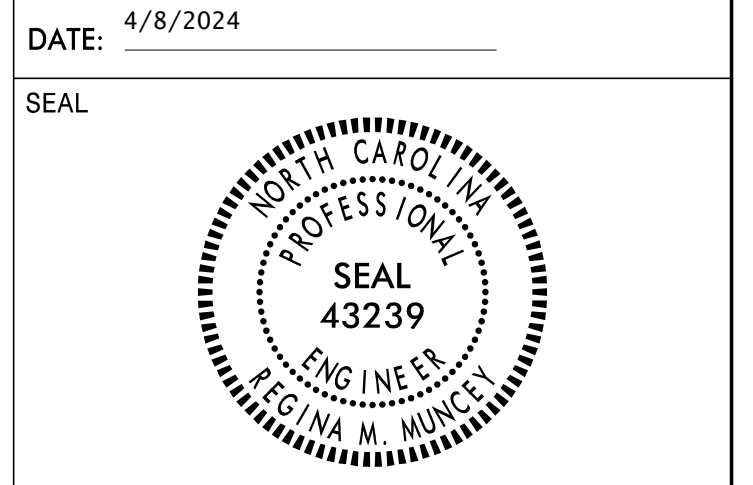

DOCUMENT NOT CONSIDERED FINAL
UNLESS ALL SIGNATURES COMPLETED




401 QUANTITY REQ'D 1

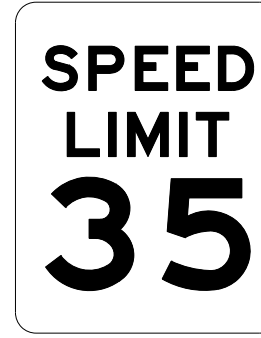

24 X 30
R2-1

ONE "U" POST PER SIGN


406 QUANTITY REQ'D 4



36 X 36
R5-1

MOUNT BEHIND SIGN 405
IN 2 INSTALLATIONS
ONE "U" POST PER SIGN


411 QUANTITY REQ'D 2



54 X 18
R6-1L

MOUNT BEHIND SIGN 410
IN 2 INSTALLATIONS


501

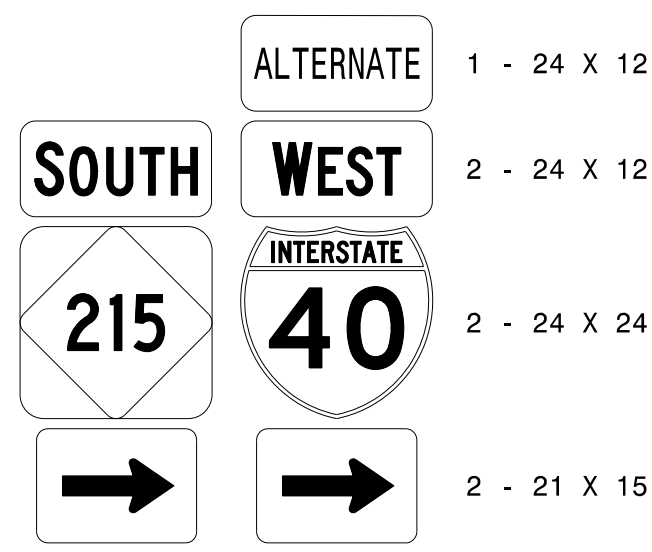

ALTERNATE 1 - 24 X 12
SOUTH WEST 2 - 24 X 12
215 40 2 - 24 X 24
→ → 2 - 21 X 15

MOUNT BELOW SIGN 301
IN 1 INSTALLATION


507

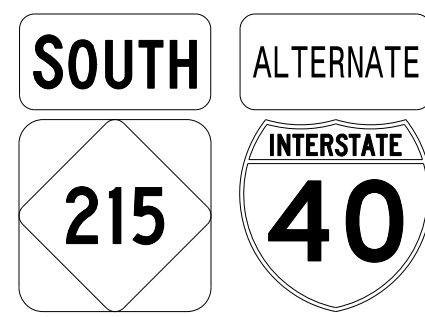

SOUTH ALTERNATE 2 - 24 X 12
215 40 2 - 24 X 24

TWO "U" POSTS PER SIGN


402 QUANTITY REQ'D 1



30 X 36
R2-1

ONE "U" POST PER SIGN


407 QUANTITY REQ'D 4



42 X 30
R5-1a

ONE "U" POST PER SIGN


502

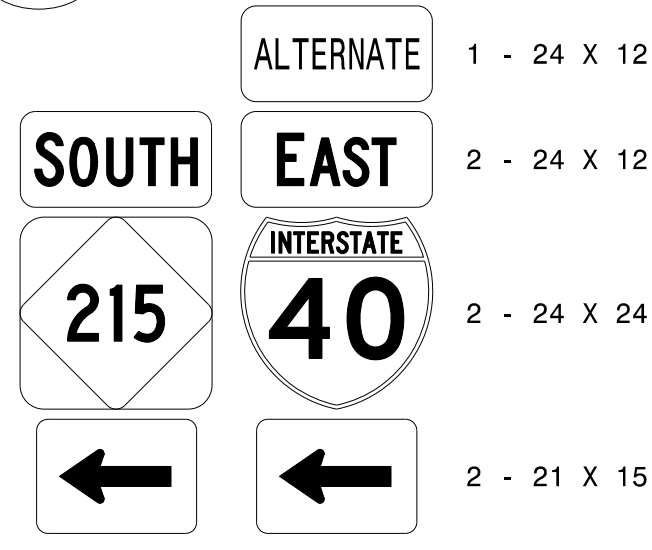

ALTERNATE 1 - 24 X 12
SOUTH EAST 2 - 24 X 12
215 40 2 - 24 X 24
← ← 2 - 21 X 15

MOUNT BELOW SIGN 302
IN 1 INSTALLATION


508

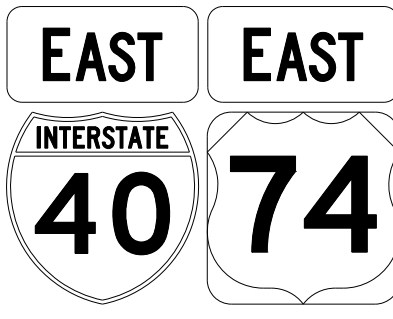

EAST EAST 2 - 36 X 18
40 74 2 - 36 X 36

TWO "U" POSTS PER SIGN


403 QUANTITY REQ'D 1



36 X 36
W3-5

ONE "U" POST PER SIGN


408 QUANTITY REQ'D 2

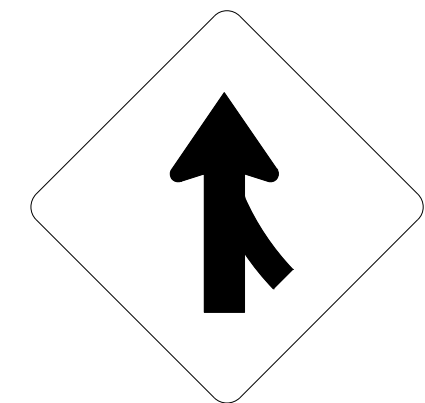

48 X 48
W4-1

TWO "U" POSTS PER SIGN


503 505

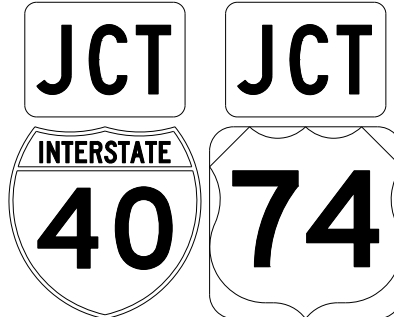

JCT JCT 2 - 21 X 15
40 74 2 - 24 X 24

TWO "U" POSTS PER SIGN


509



TRUCK WEST 1 - 36 X 18
64 1 - 36 X 36

ONE "U" POST PER SIGN


QUANTITY REQ'D 1



18 X 60

ONE "U" POST PER SIGN


QUANTITY REQ'D 1



18 X 60

ONE "U" POST PER SIGN


404 QUANTITY REQ'D 2

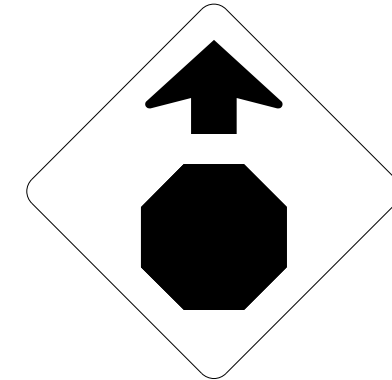

36 X 36
W3-1

ONE "U" POST PER SIGN


409 QUANTITY REQ'D 1



36 X 36
R3-7R

ONE "U" POST PER SIGN


504

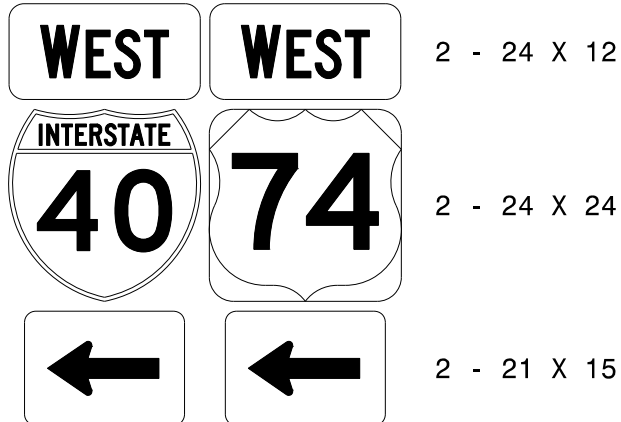

WEST WEST 2 - 24 X 12
40 74 2 - 24 X 24
← ← 2 - 21 X 15

TWO "U" POSTS PER SIGN


510



END 1 - 24 X 12
215 1 - 24 X 24

ONE "U" POST PER SIGN


QUANTITY REQ'D 1



18 X 60

ONE "U" POST PER SIGN


QUANTITY REQ'D 1



18 X 60

ONE "U" POST PER SIGN


405 QUANTITY REQ'D 4

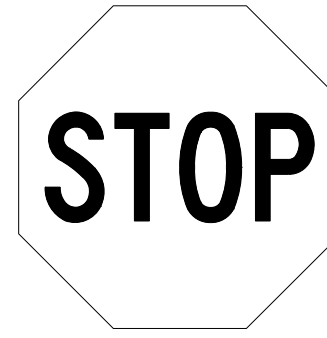

36 X 36
R1-1

ONE "U" POST PER SIGN


410 QUANTITY REQ'D 2



54 X 18
R6-1R

TWO "U" POSTS PER SIGN


506

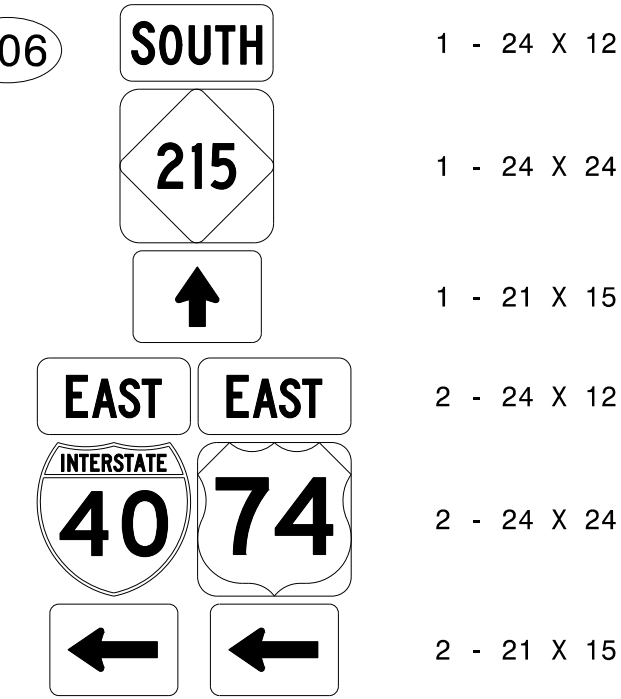

SOUTH 1 - 24 X 12
215 1 - 24 X 24
↑ 1 - 21 X 15
EAST EAST 2 - 24 X 12
40 74 2 - 24 X 24
← ← 2 - 21 X 15

TWO "U" POSTS PER SIGN

511

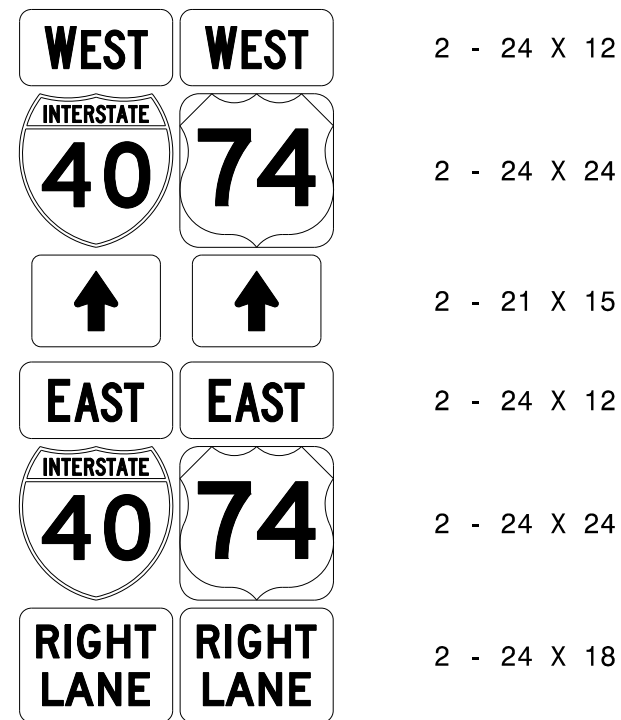

WEST WEST 2 - 24 X 12
40 74 2 - 24 X 24
↑ ↑ 2 - 21 X 15
EAST EAST 2 - 24 X 12
40 74 2 - 24 X 24
RIGHT LANE RIGHT LANE 2 - 24 X 18

TWO "U" POSTS PER SIGN

TYPE 'E', 'F', & MILEMARKER SIGNS

\$\$\$\$\$SYSTEMTIME\$\$\$\$\$
\$\$\$\$\$DGN\$\$\$\$\$
\$\$\$\$\$USERNAME\$\$\$\$\$