


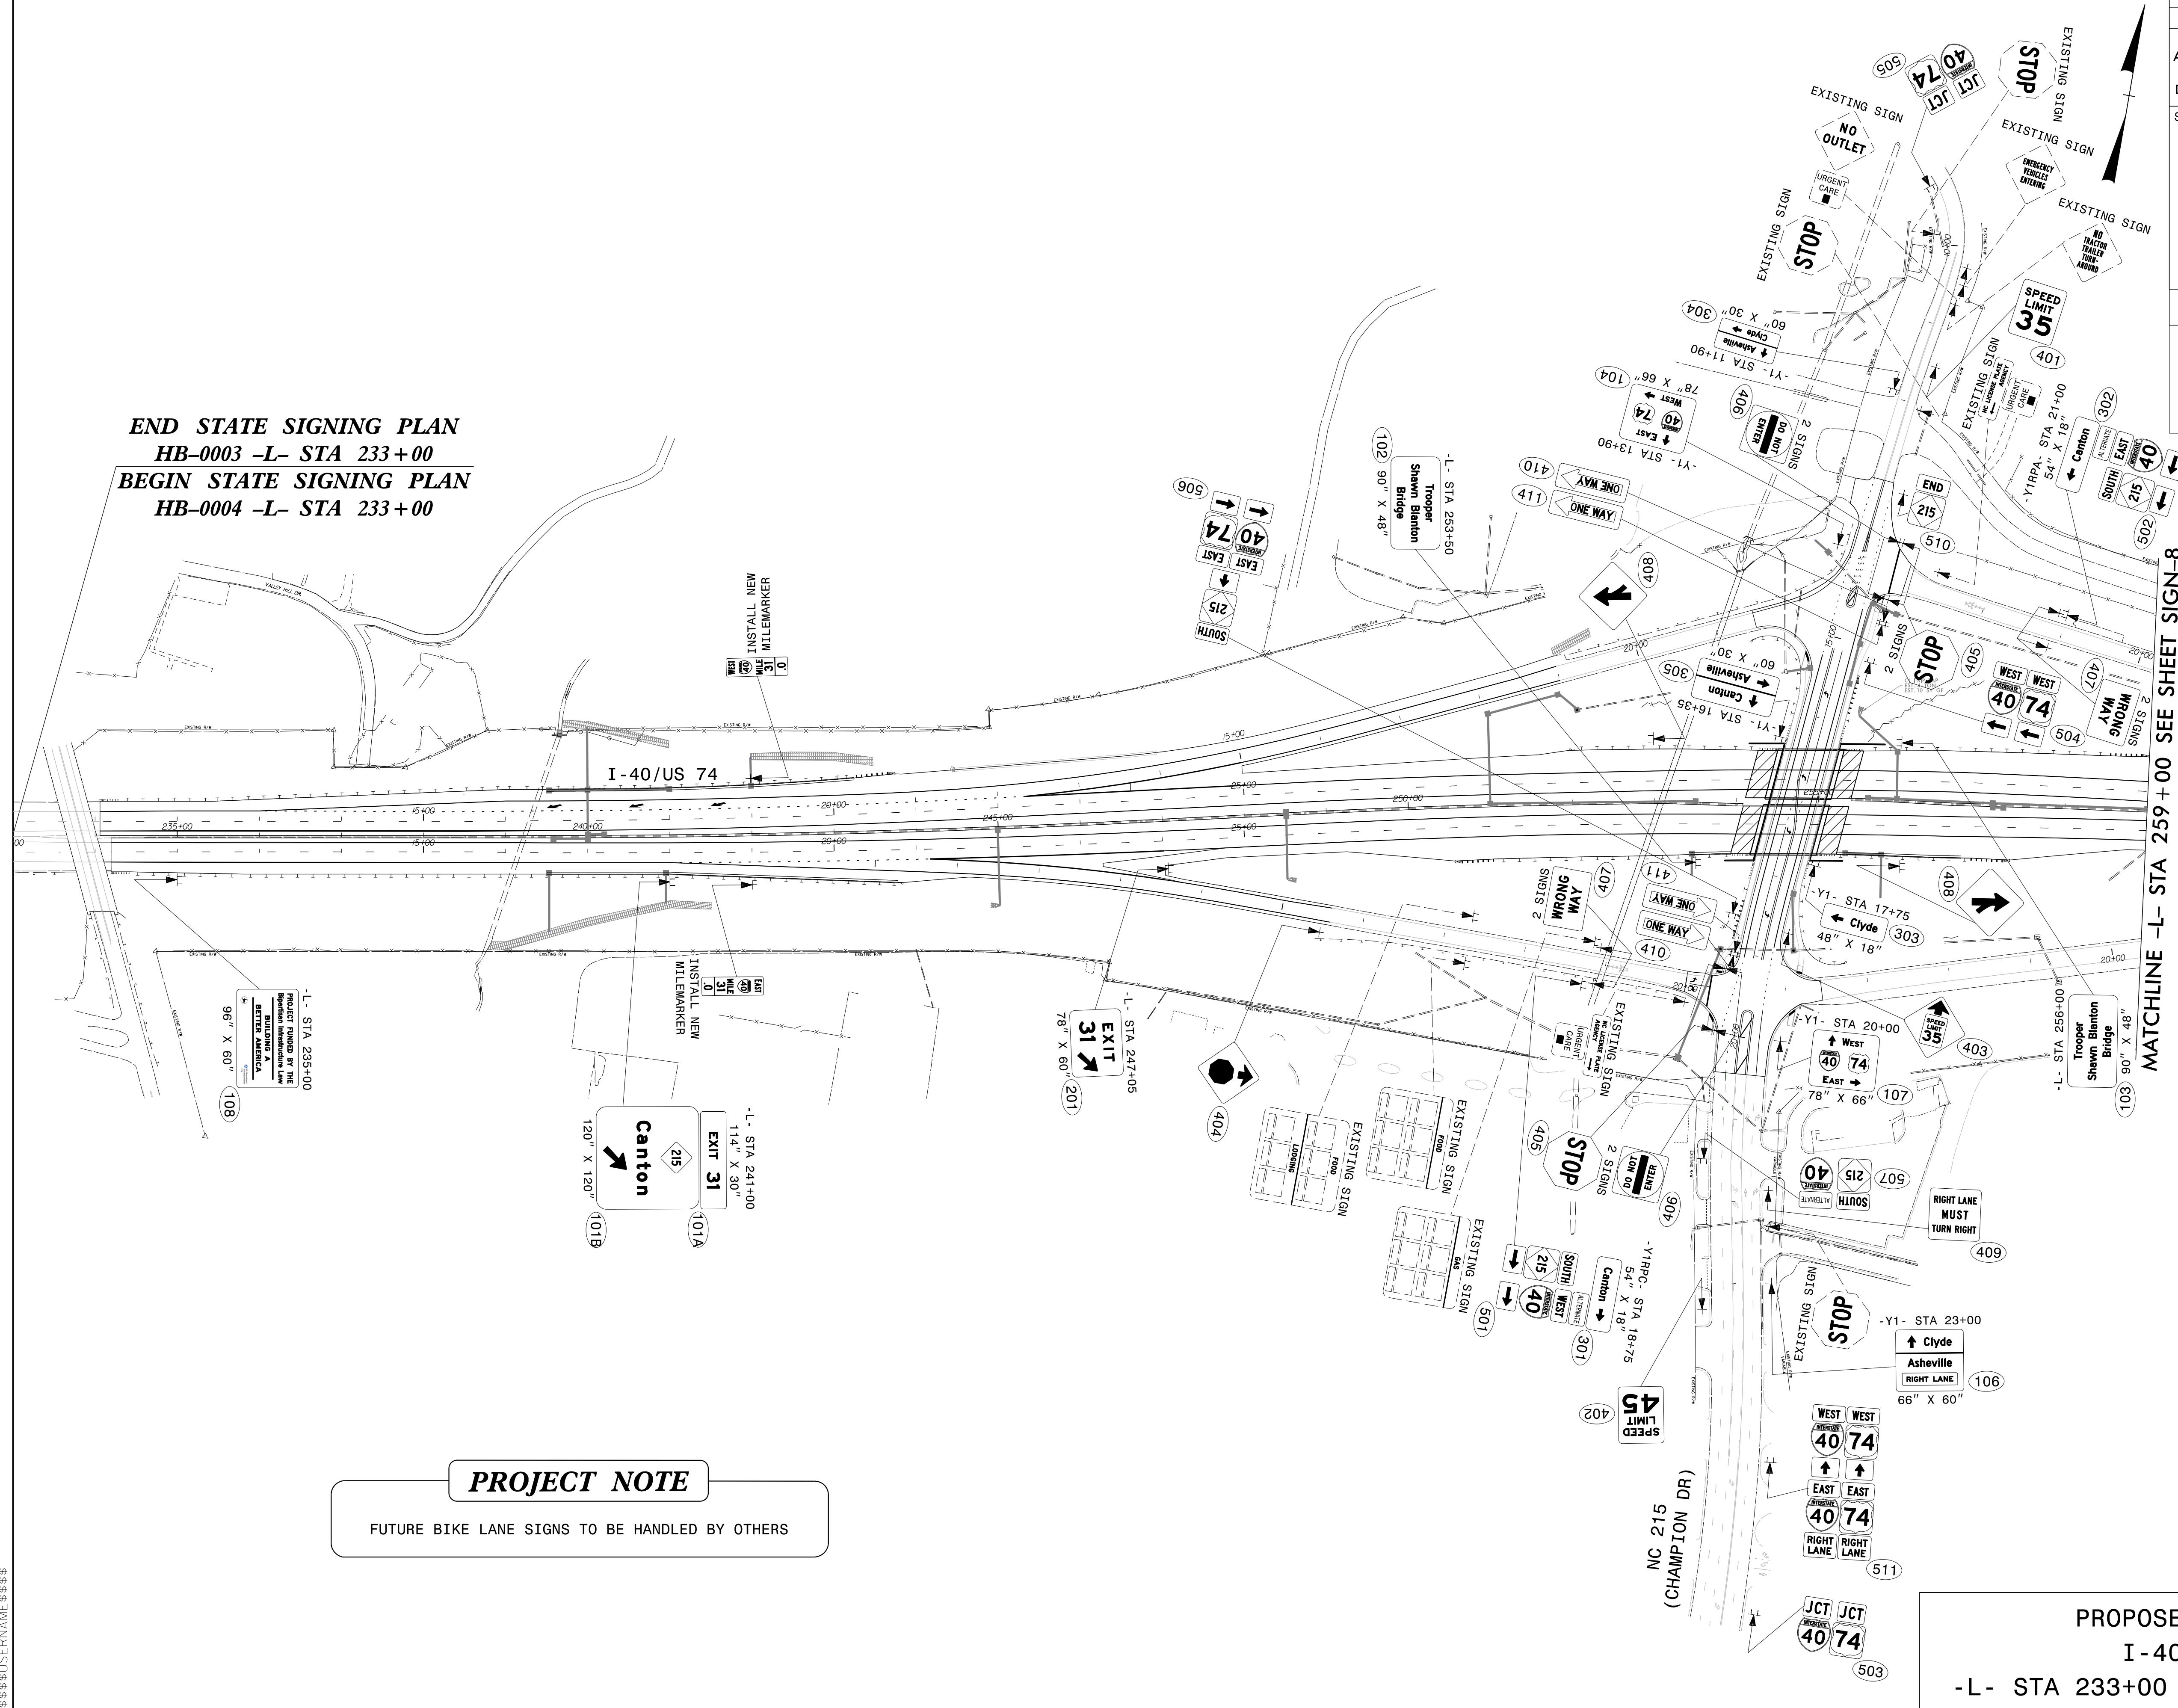

**END STATE SIGNING PLAN**  
**HB-0003 -L- STA 233+00**  
**BEGIN STATE SIGNING PLAN**  
**HB-0004 -L- STA 233+00**



MATCHLINE -L- STA 259+00 SEE SHEET SIGN-8

**PROJECT NOTE**

FUTURE BIKE LANE SIGNS TO BE HANDLED BY OTHERS

**PROPOSED SIGNING**  
**I-40/US 74**  
**-L- STA 233+00 TO -L- STA 259+00**

\$\$\$\$\$SYTIME\$\$\$\$\$DGN\$\$\$\$\$USERNAM\$\$\$\$\$