


8/17/99

# NO WATER OR SEWER FACILITIES ON THIS SHEET

**WETHERILL ENGINEERING**  
 1223 Jones Franklin Rd.  
 Raleigh, N.C. 27606  
 License No. F-0377  
 Bus: 919 851 8077  
 Fax: 919 851 8107

PROJECT REFERENCE NO.	HB-0004	SHEET NO.	UC-4
DESIGNED BY:	PKP	DATE	7/27/2024
DRAWN BY:	JDS		
CHECKED BY:	PKP		
APPROVED BY:	EGW		
REVISED:			
NORTH CAROLINA DEPARTMENT OF TRANSPORTATION			
UTILITIES ENGINEERING SEC. PHONE: (919) 707-6690 FAX: (919) 250-4151			

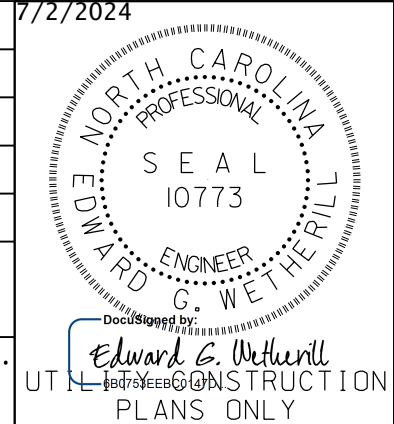

**DOCUMENT NOT CONSIDERED FINAL UNLESS ALL SIGNATURES COMPLETED**

## UTILITY CONSTRUCTION



**NCDOT JUNCTION BOX**

**700 LF COMMUNICATION CABLE (12-FIBER)**  
 (INCLUDES 50 LF SLACK AT EACH JUNCTION BOX)


**1016 LF REMOVE EXISTING COMMUNICATION CABLE**

**600 LF DIRECTIONAL DRILL (2, 2" HDPE)**  
**600 LF TRACER WIRE**  
 (2) CONDUITS W/ PULL TAPE  
 CONDUITS AT 48" MINIMUM DEPTH UNDER PAVED SHOULDER FOR NCDOT FIBER

**470 LF COMMUNICATION CABLE (12-FIBER)**  
 (INCLUDES 50 LF SLACK AT EACH JUNCTION BOX)

**420 LF DIRECTIONAL DRILL (2, 2" HDPE)**  
**420 LF TRACER WIRE**  
 (2) CONDUITS W/ PULL TAPE  
 CONDUITS AT 48" MINIMUM DEPTH UNDER PAVED SHOULDER FOR NCDOT FIBER

NCDOT JUNCTION BOX

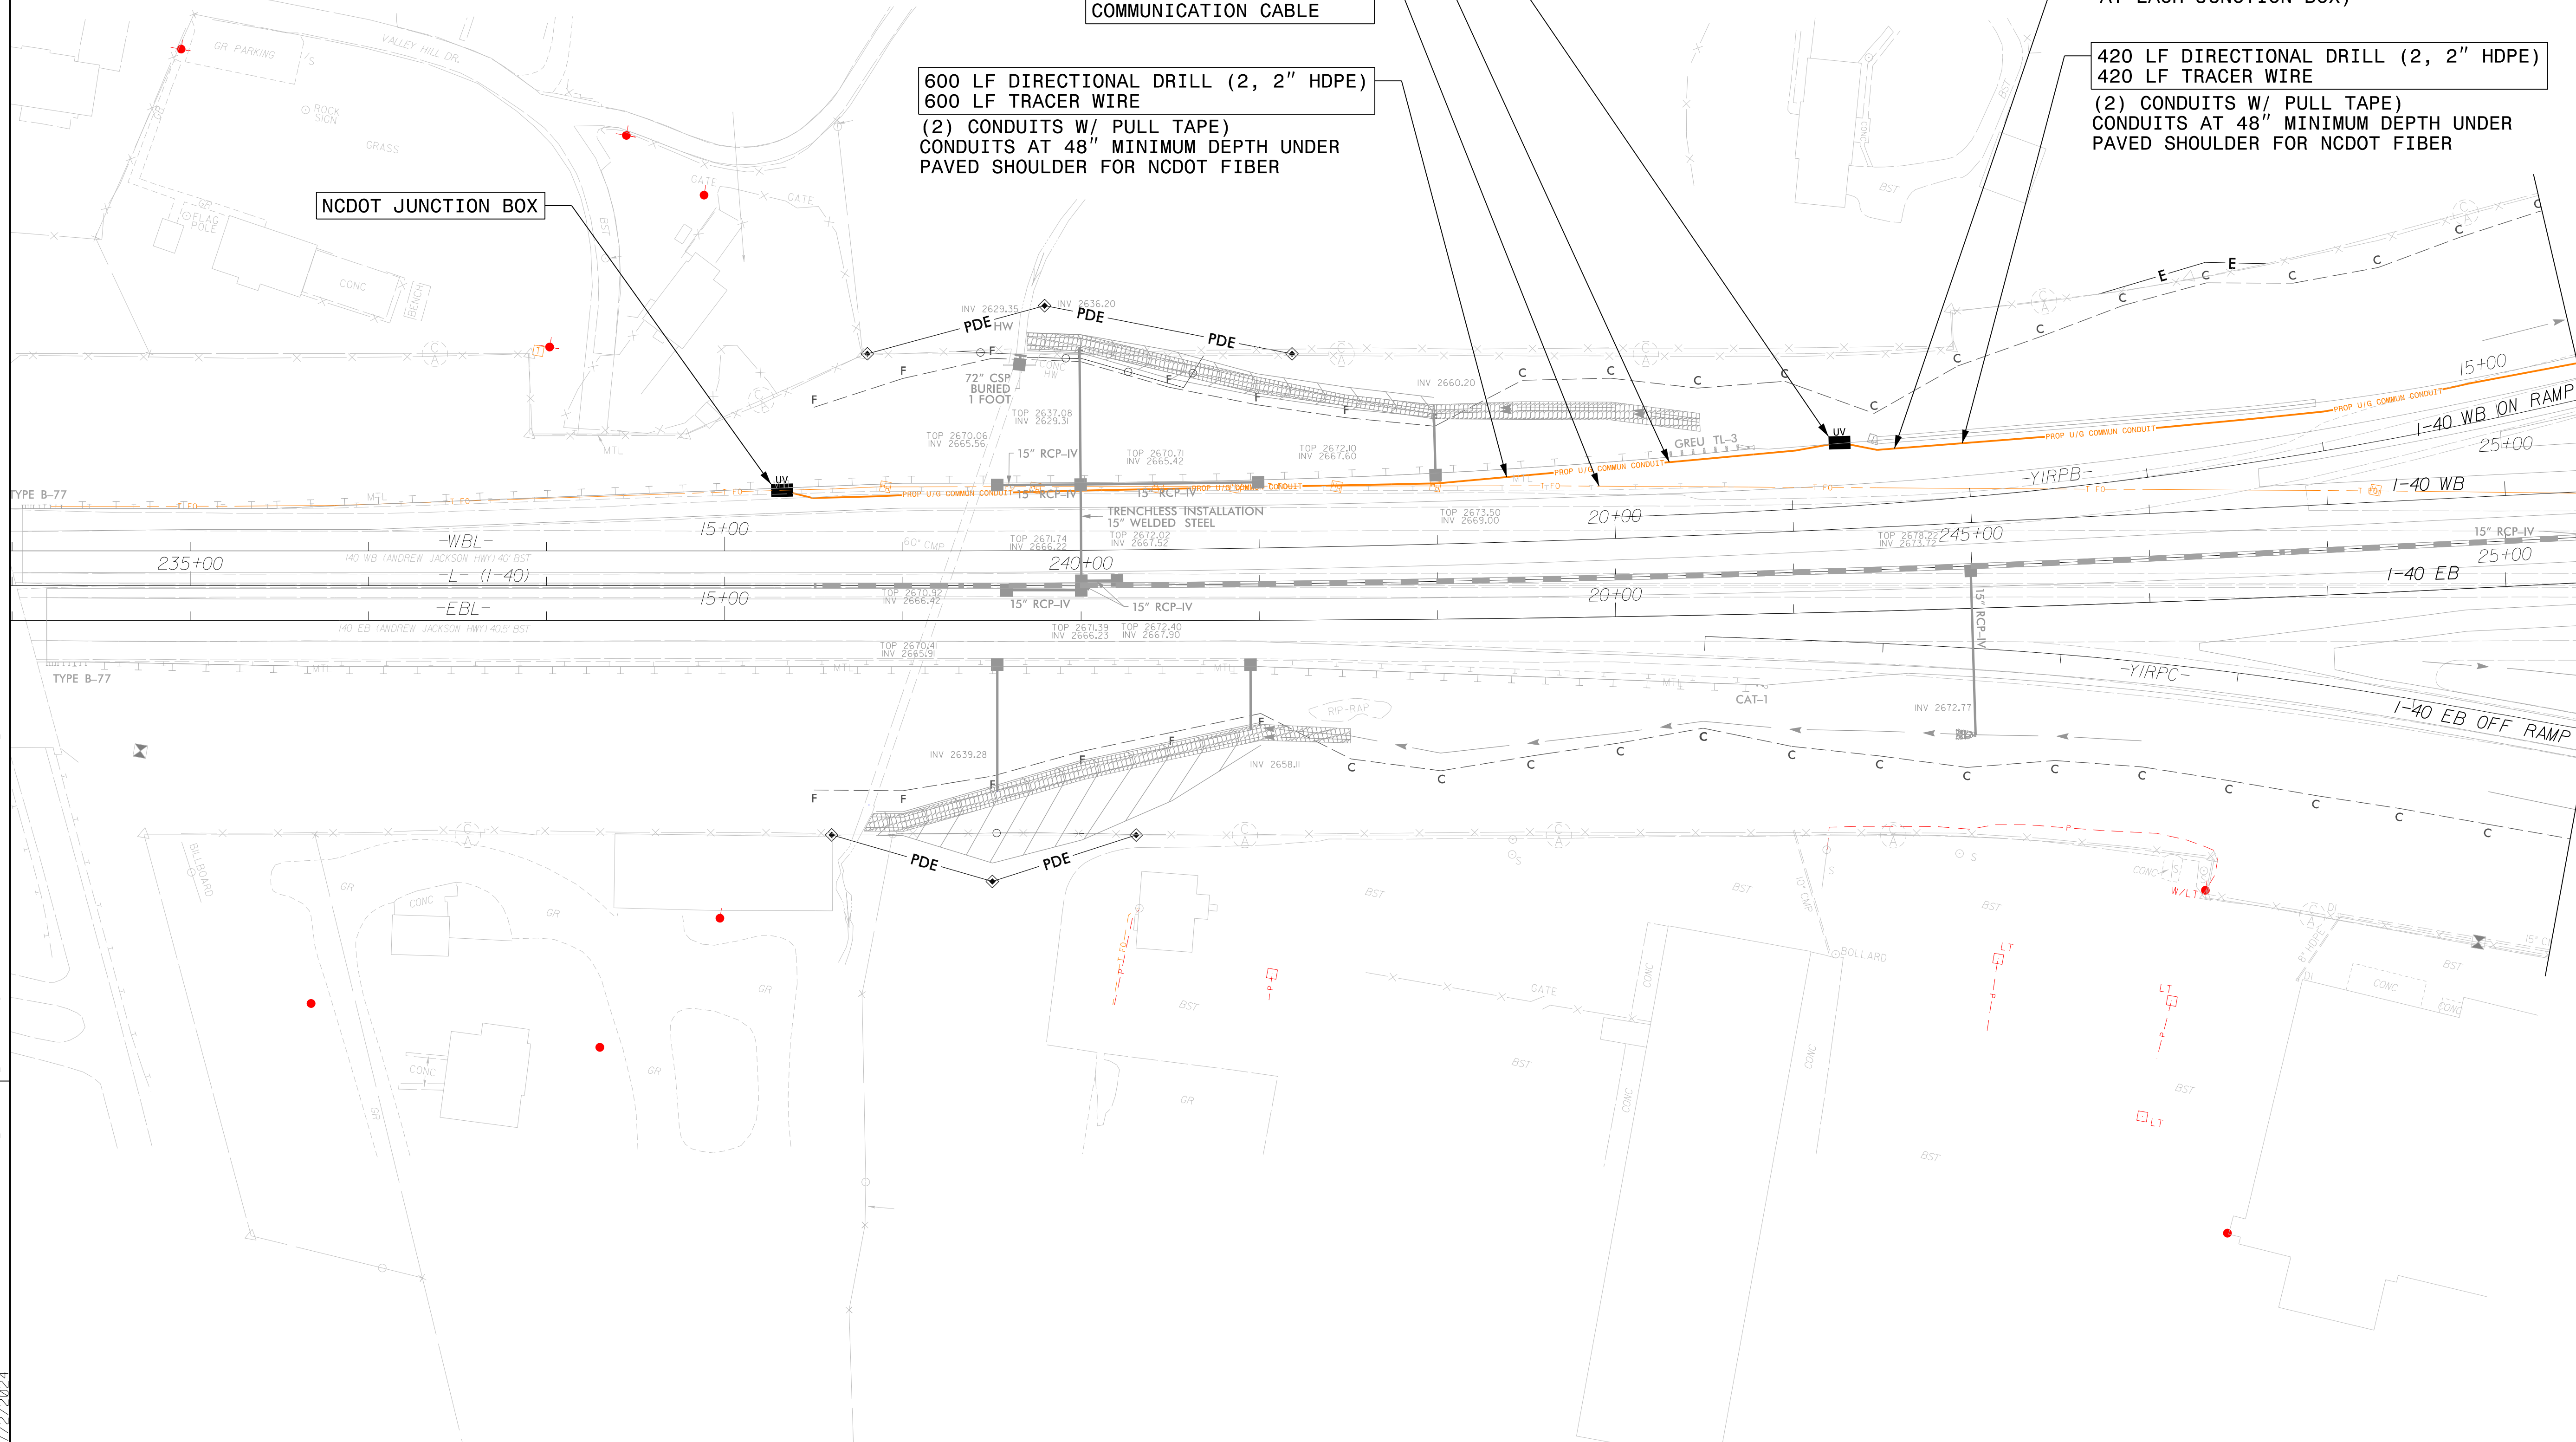

REVISIONS

8:59:12 AM  
 7/27/2024  
 C:\Users\jds\AppData\Local\Temp\UC-4.dgn

MATCHLINE - STA. 248 + 50.00  
 SEE SHT. UC-5