

8/17/99




PROJECT REFERENCE NO.		SHEET NO.	
HB-0004		U0-4	
THIS SHEET CORRESPONDS TO RDY- 4			

ALL PROPOSED UTILITY WORK SHOWN ON THIS SHEET WILL BE DONE BY OTHERS. NO PAYMENT WILL BE MADE TO THE CONTRACTOR FOR PROPOSED UTILITY WORK SHOWN ON THIS SHEET.

WETHERILL ENGINEERING
 1223 Jones Franklin Rd.
 Raleigh, N.C. 27606
 License No. F-0377
 Bus: 919 851 8077
 Fax: 919 851 8107

TRANSPORTATION PLANNING/DESIGN - BRIDGE/STRUCTURE DESIGN
 CIVIL/SITE DESIGN - GIS/GPS - SURVEY/SUE - UTILITIES - CONSTRUCTION OBSERVATION

**BEGIN TIP PROJECT HB-0004
 BEGIN GRADE
 -L- STA. 234+06.00**

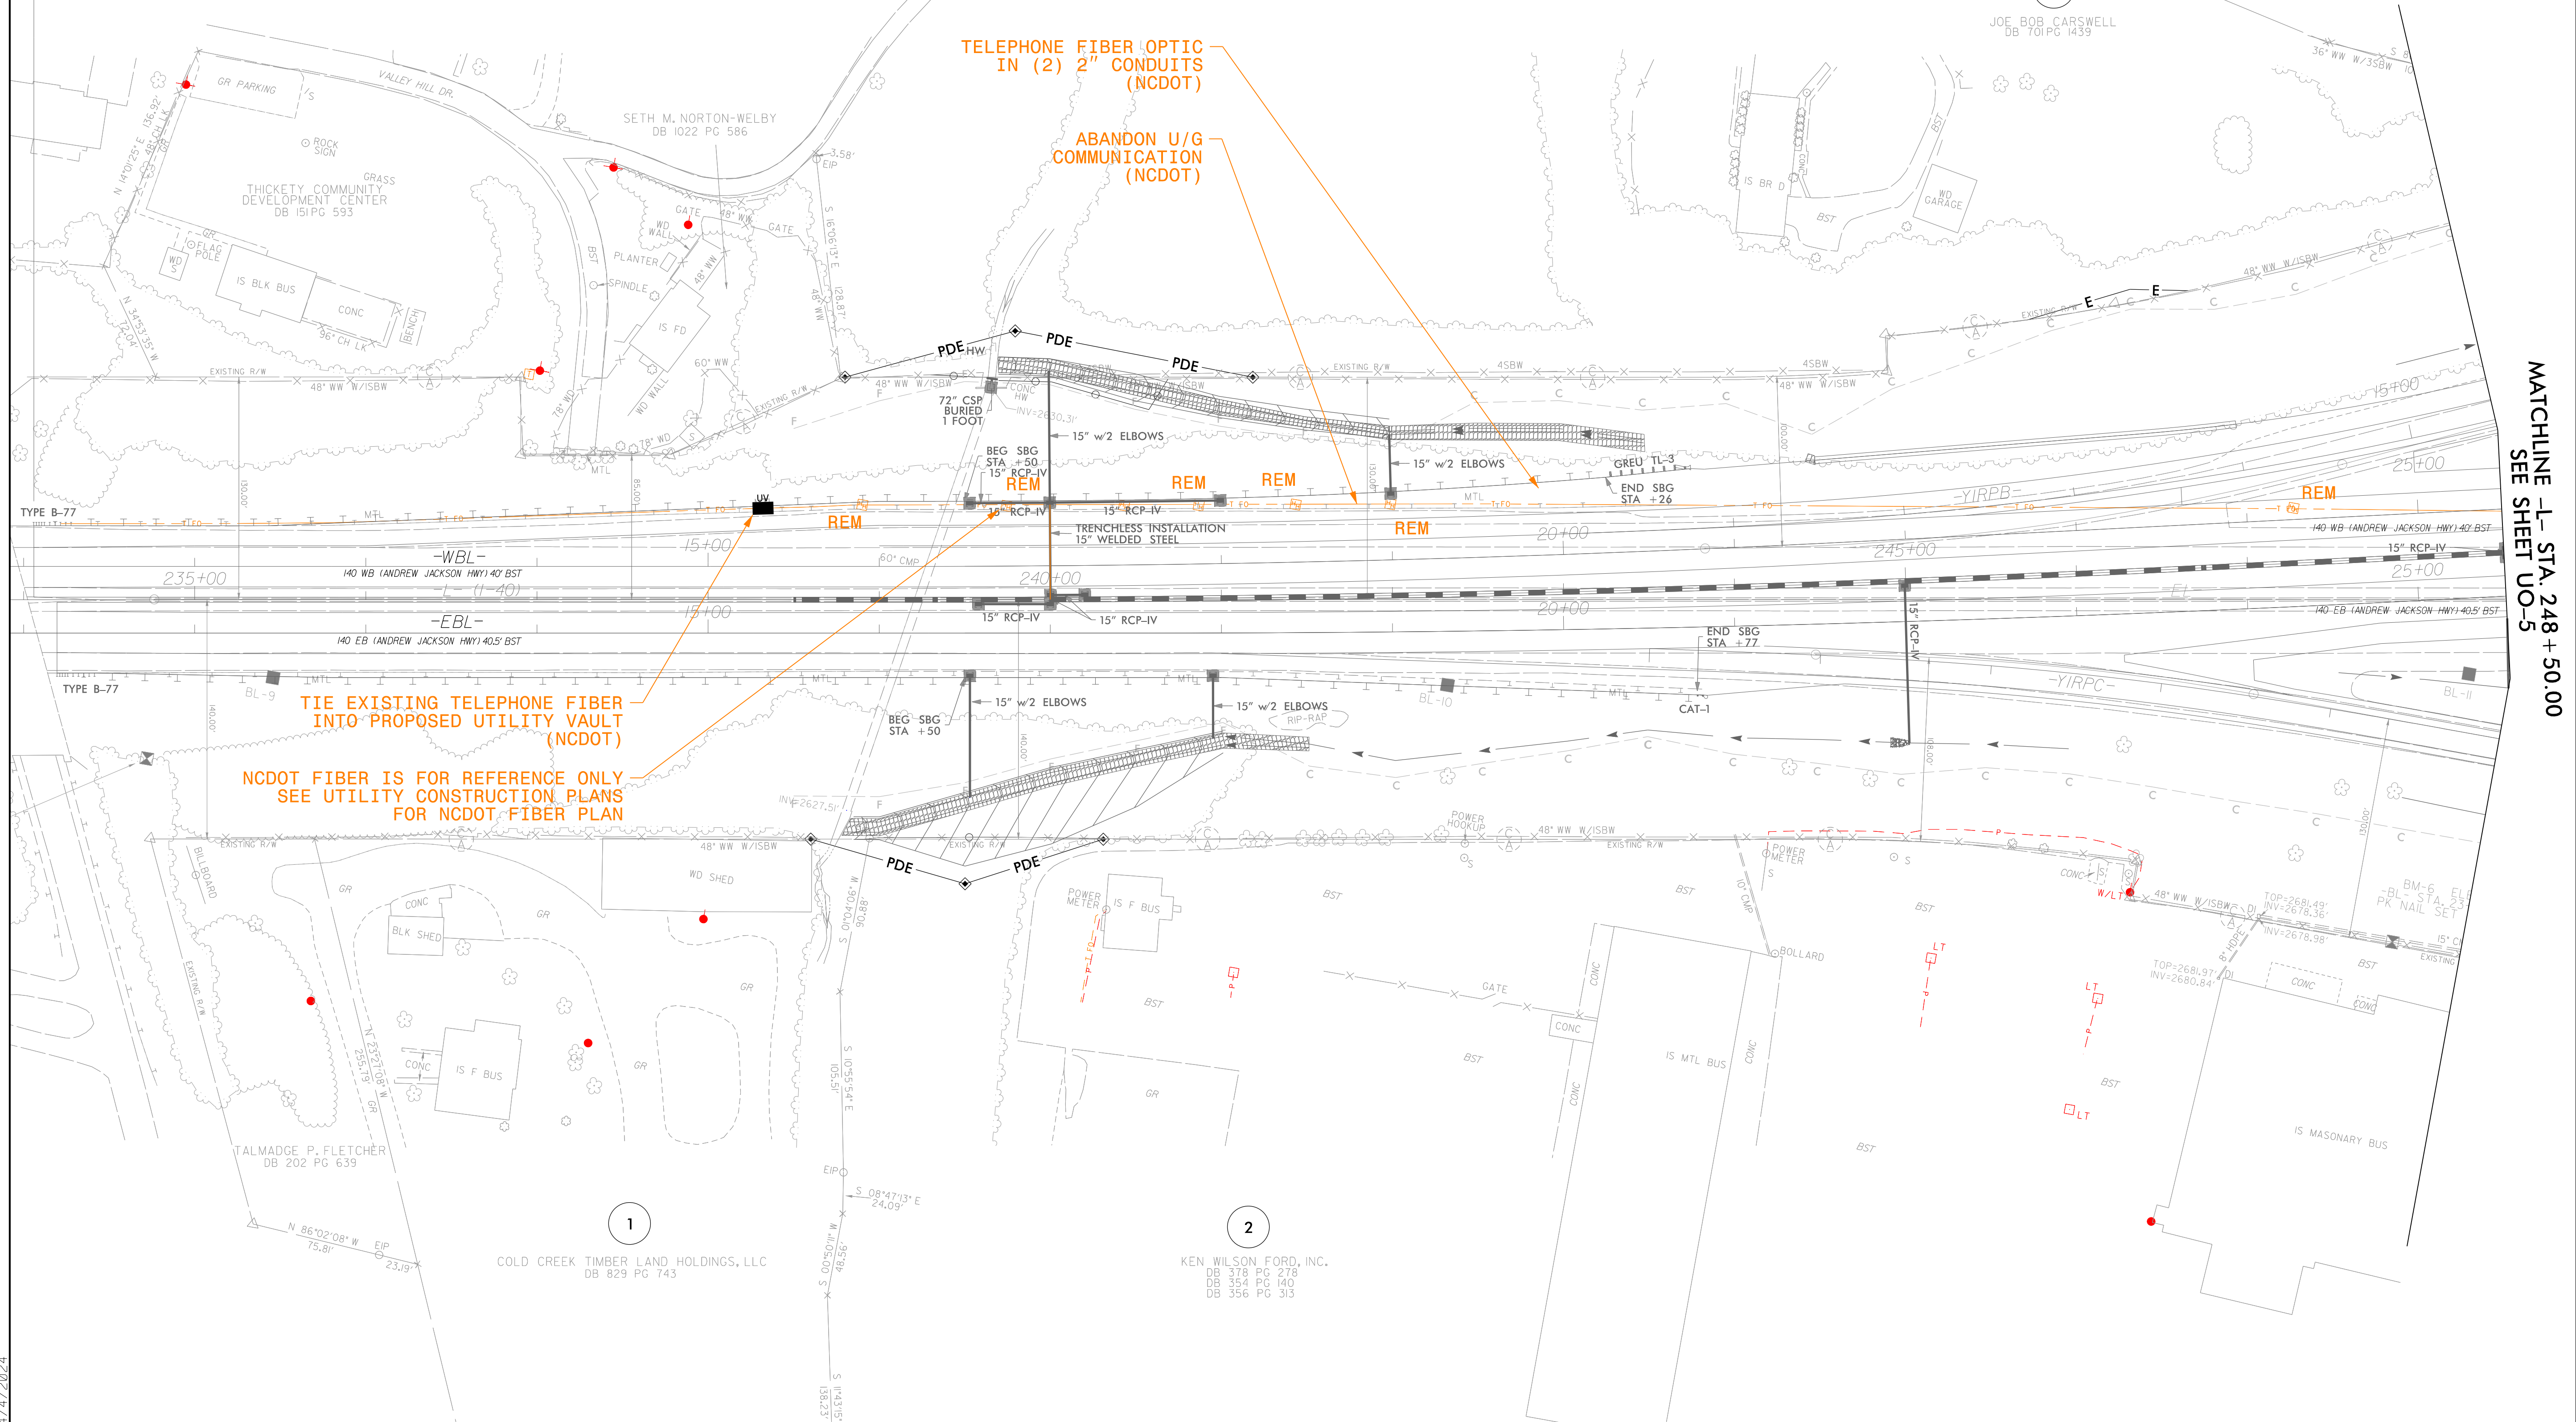

MATCHLINE -L- STA. 248 + 50.00
 SEE SHEET U-0-5

1:25:02 PM 8/23/24 01:23:24.01 HB-0004\Utilities\Engineering\UBD\Proj\HB0004_ut_rdy4_U0-4.dgn