


8/23/99

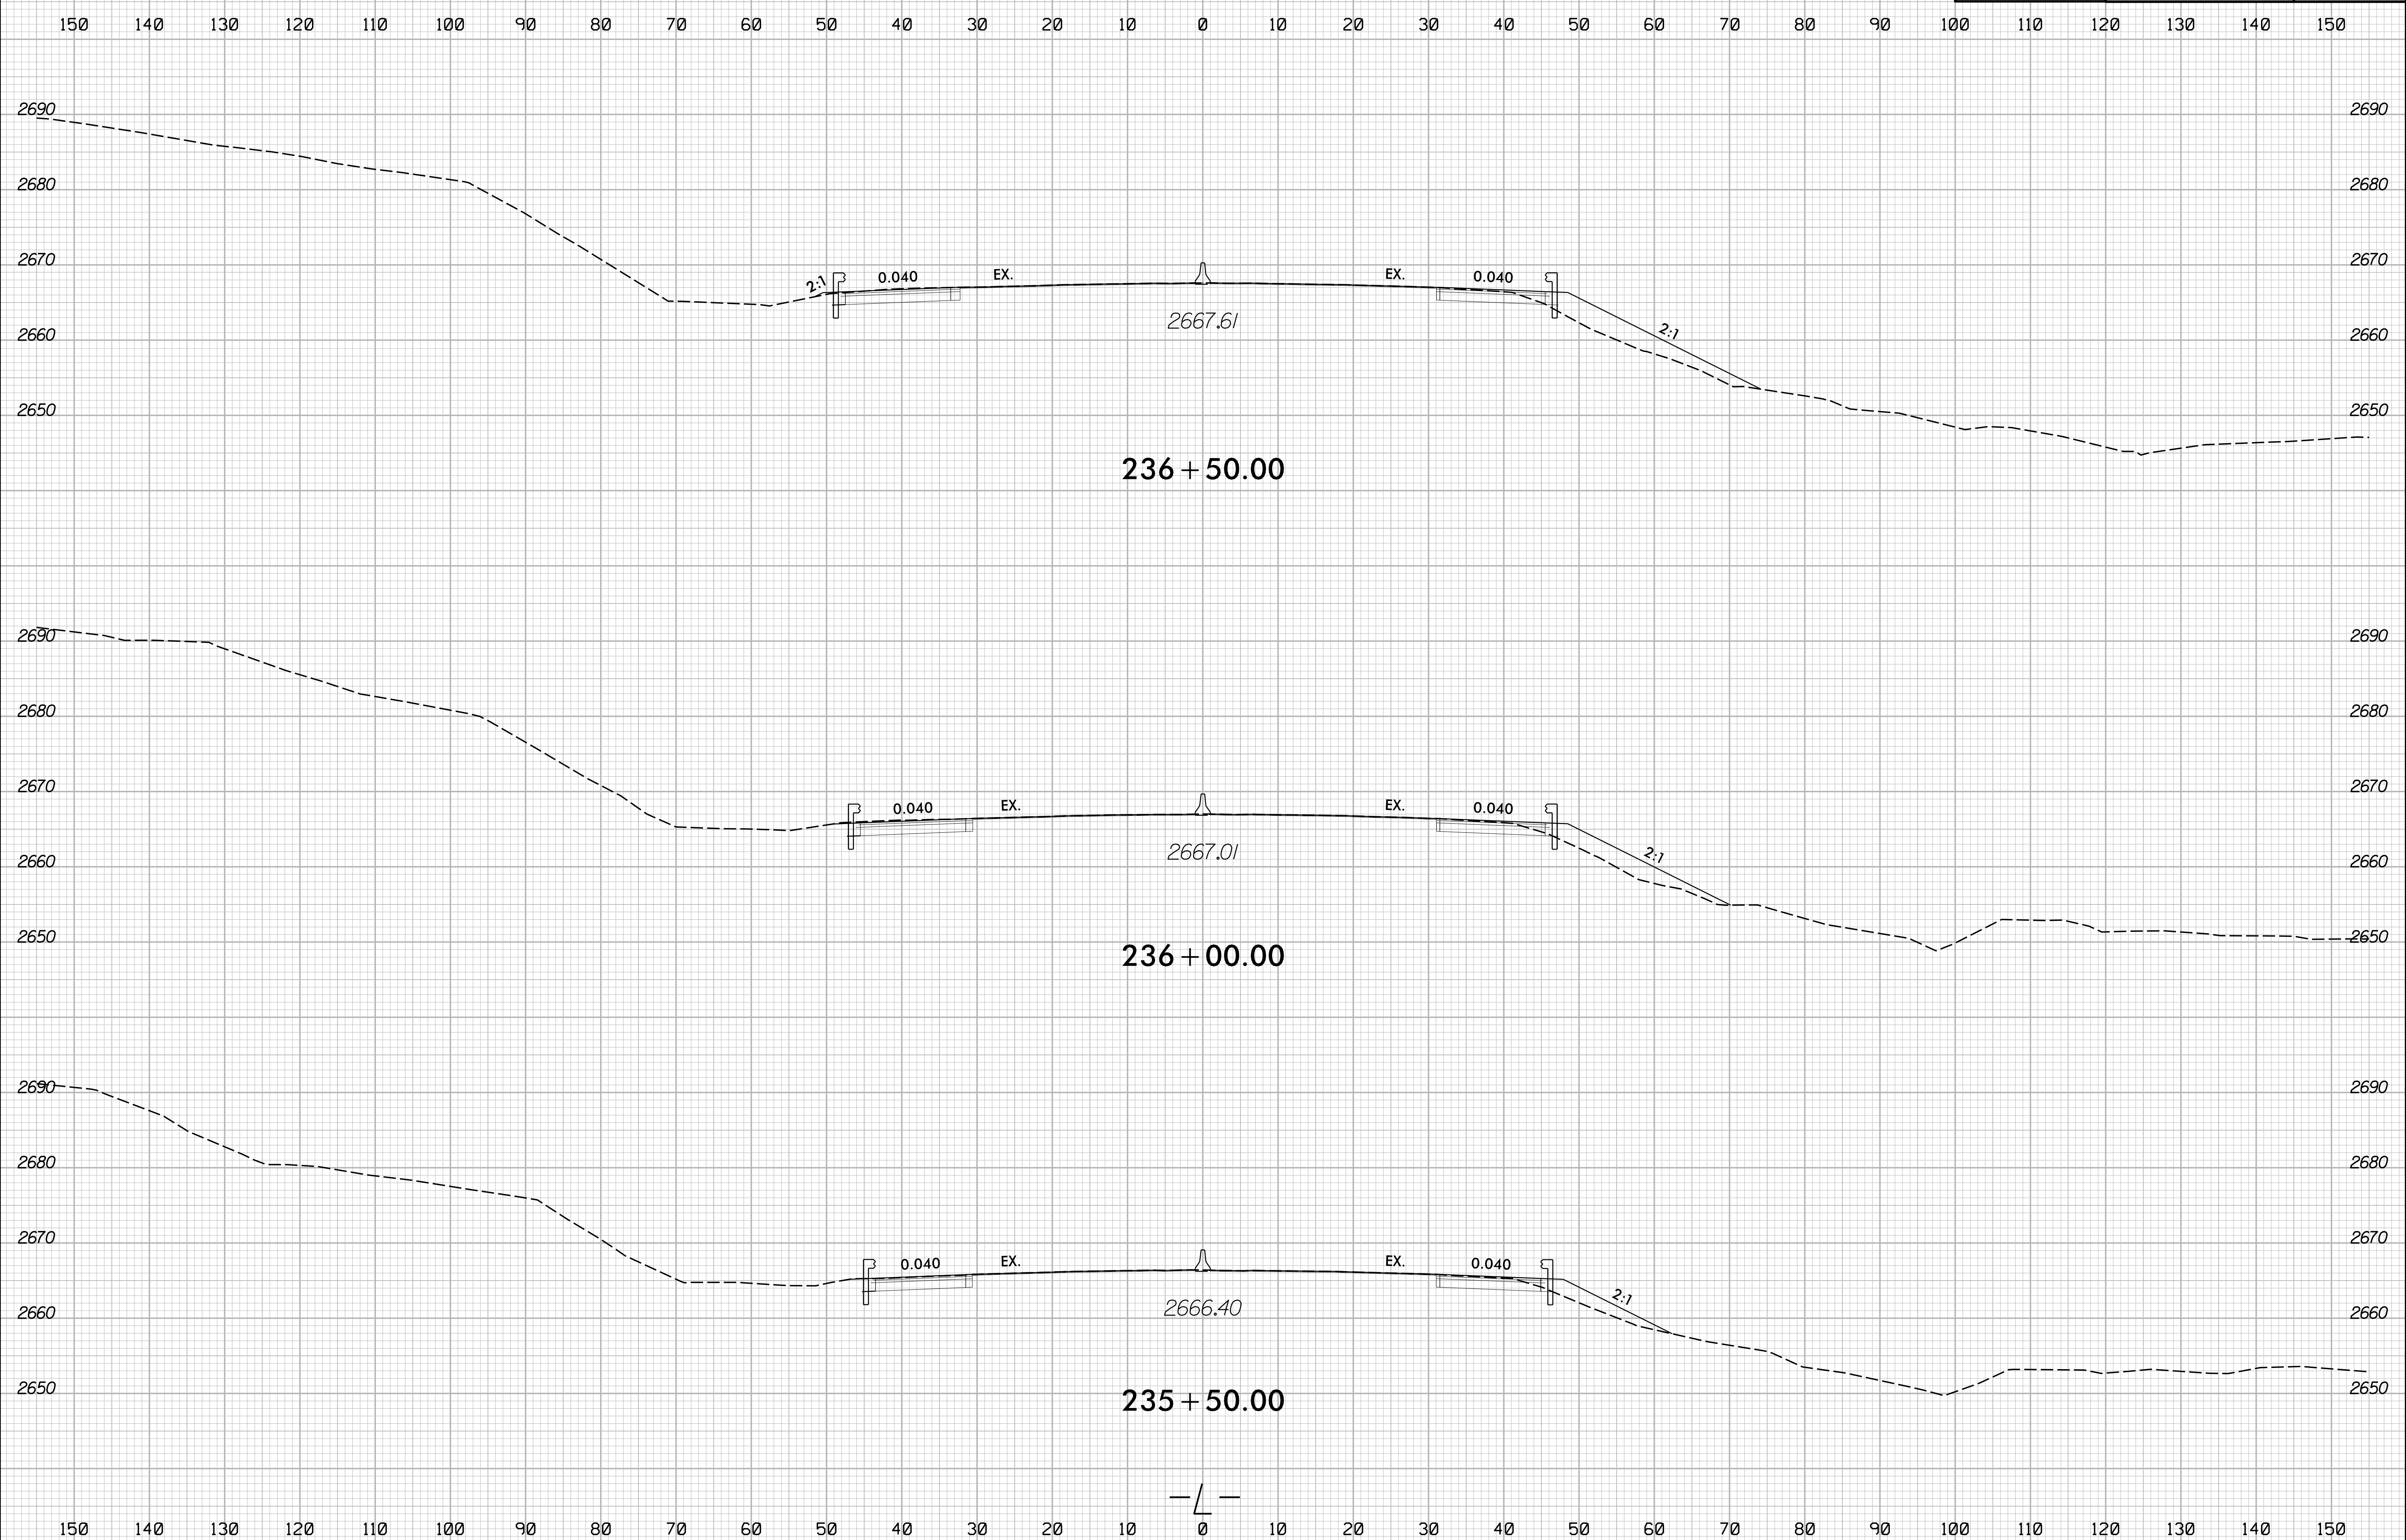

| | |
|---------------------|-----------|
| PROJ. REFERENCE NO. | SHEET NO. |
| HB-0004 | X-3 |



5/16/2024
I:\HB\0004_rdy_xpl.L.dgn
JSE:rlf