


8/23/99

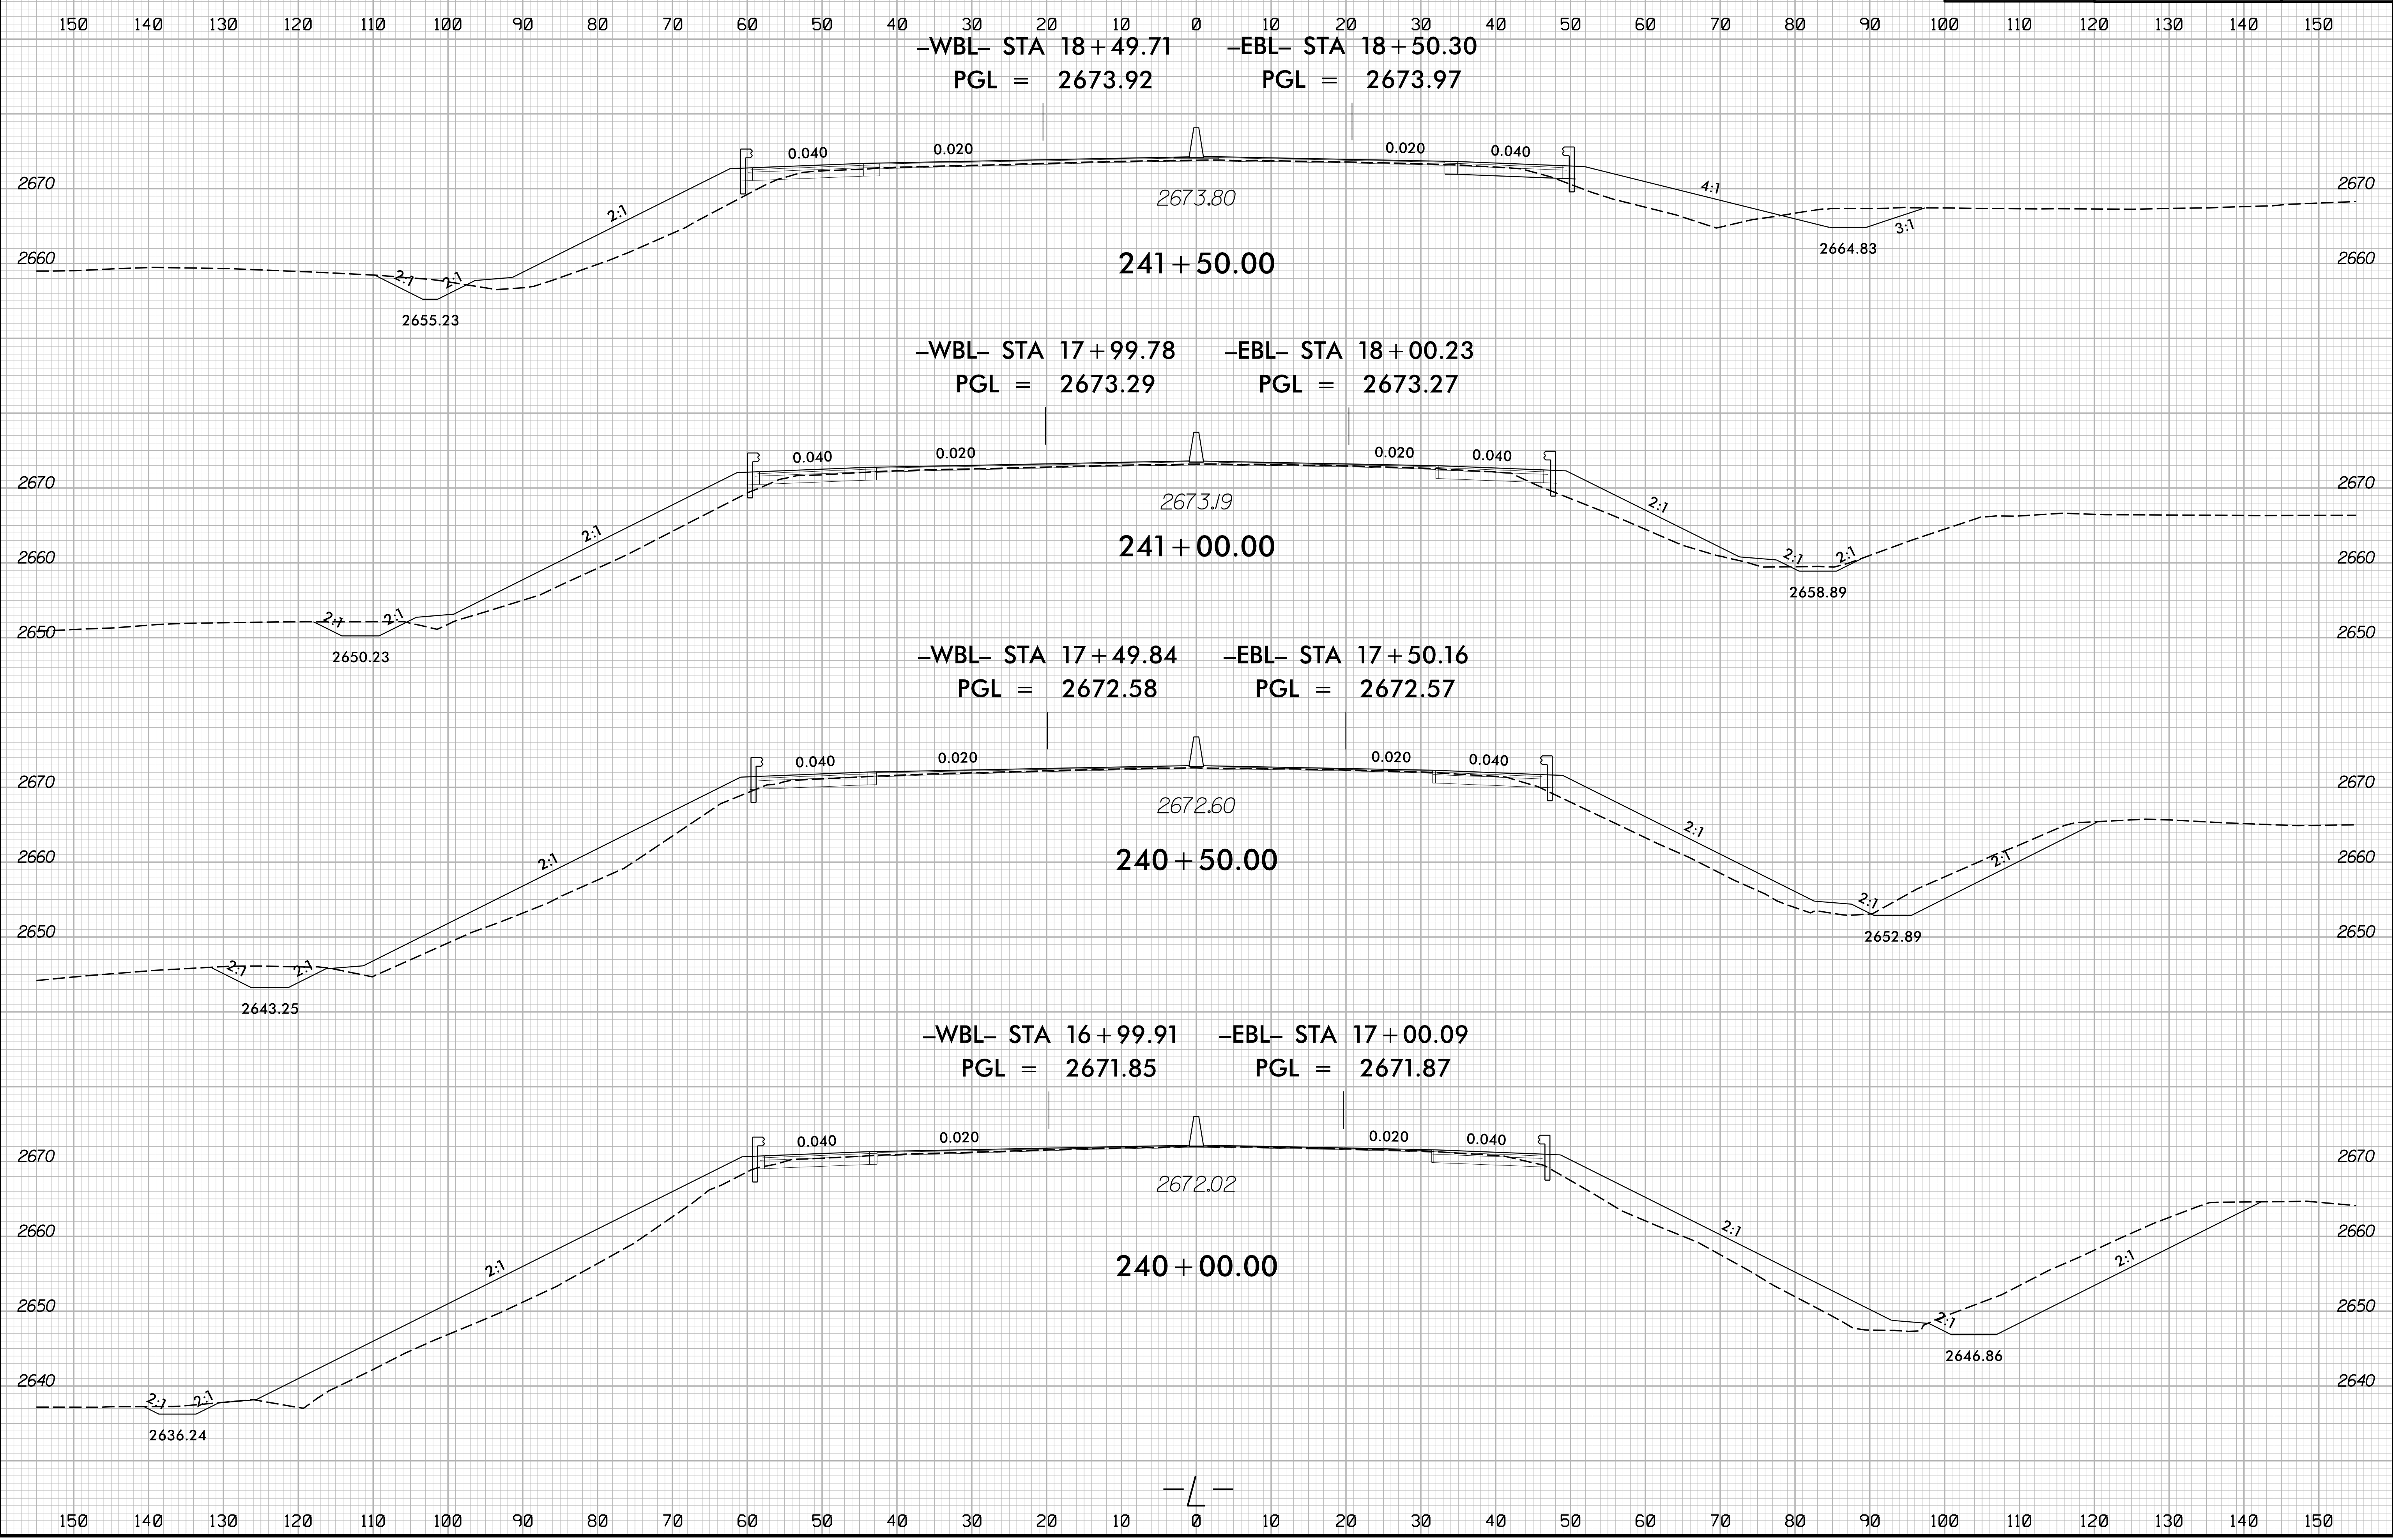

PROJ. REFERENCE NO. HB-0004	SHEET NO. X-6
--------------------------------	------------------



5/16/2024
1:5:18:00 PM
I:\HB\0004_rdy_xpl.L.dgn