

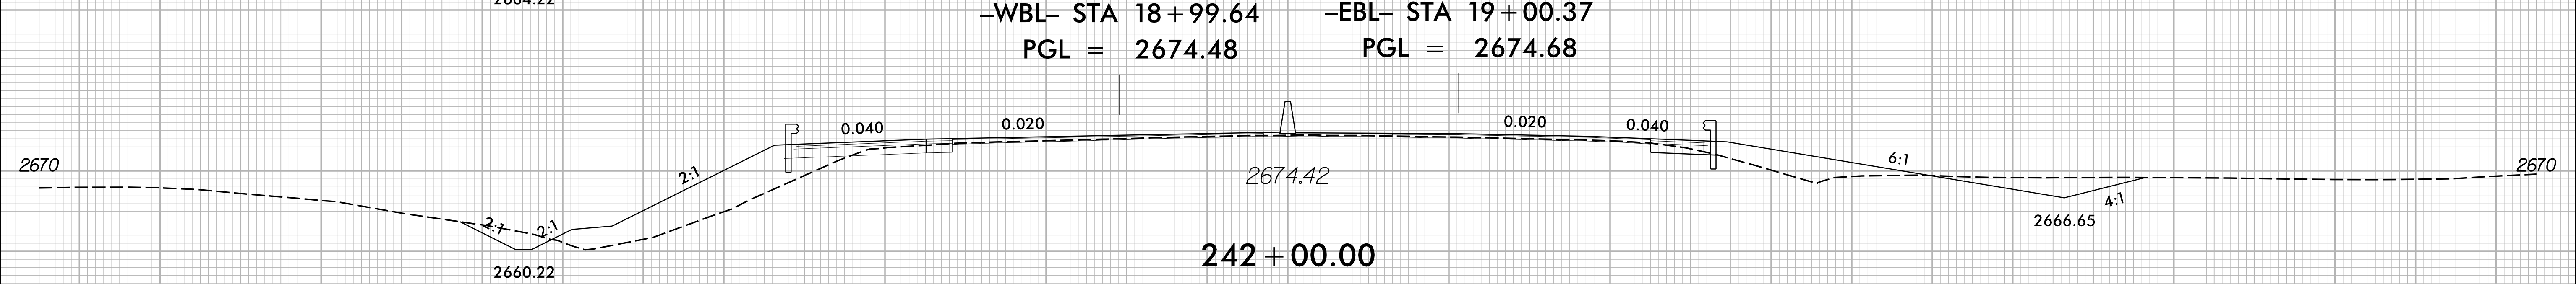
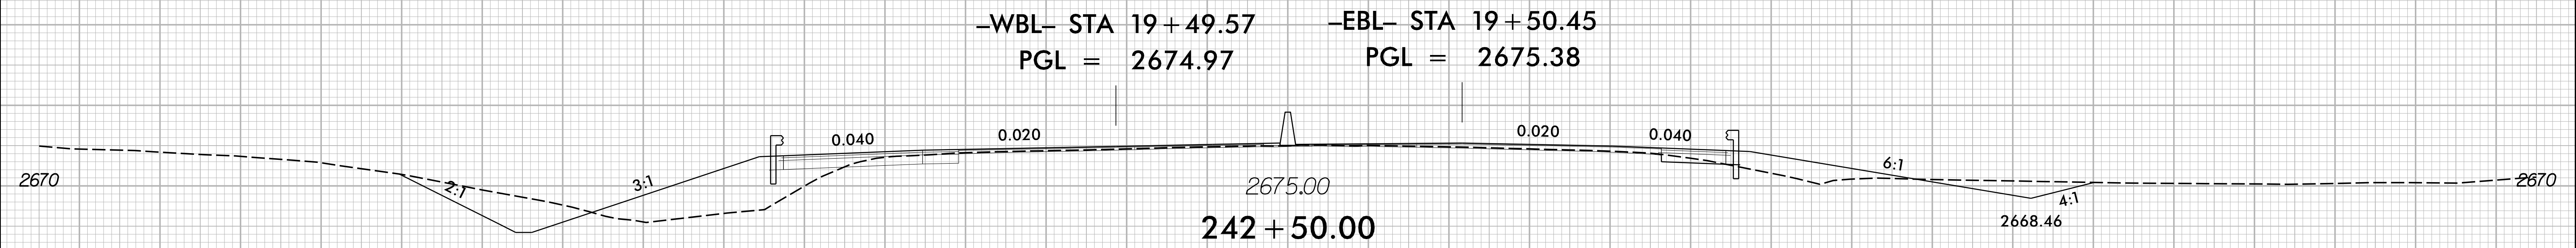
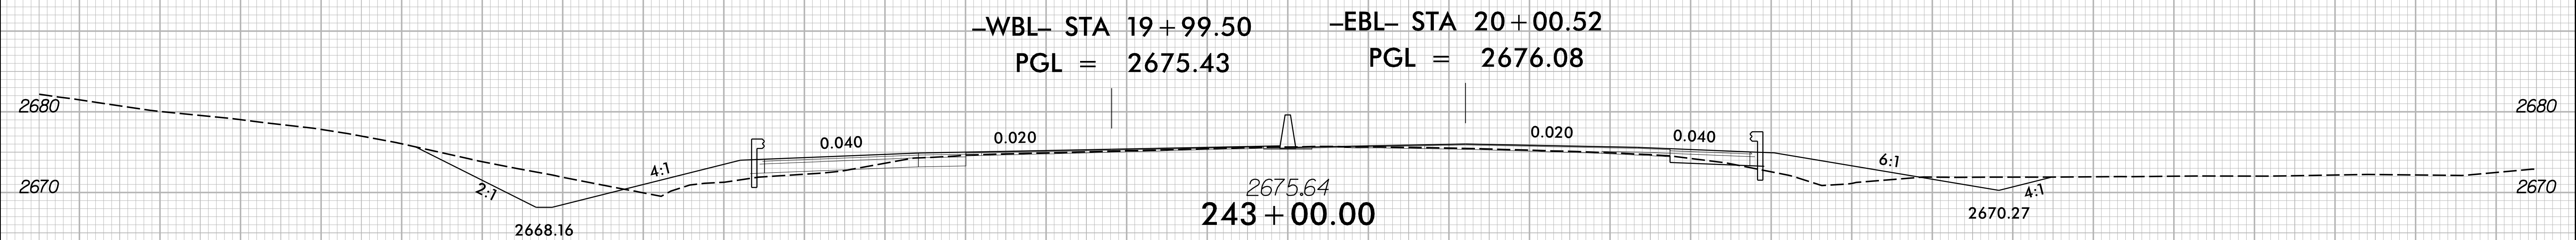


8/23/99

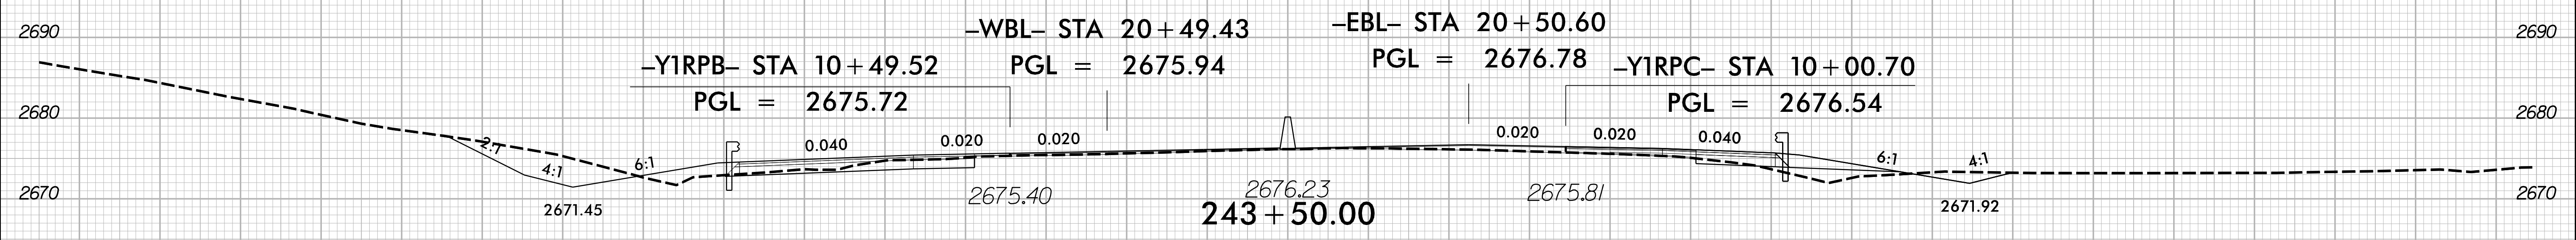

PROJ. REFERENCE NO.	SHEET NO.
HB-0004	X-7

150 140 130 120 110 100 90 80 70 60 50 40 30 20 10 0 10 20 30 40 50 60 70 80 90 100 110 120 130 140 150

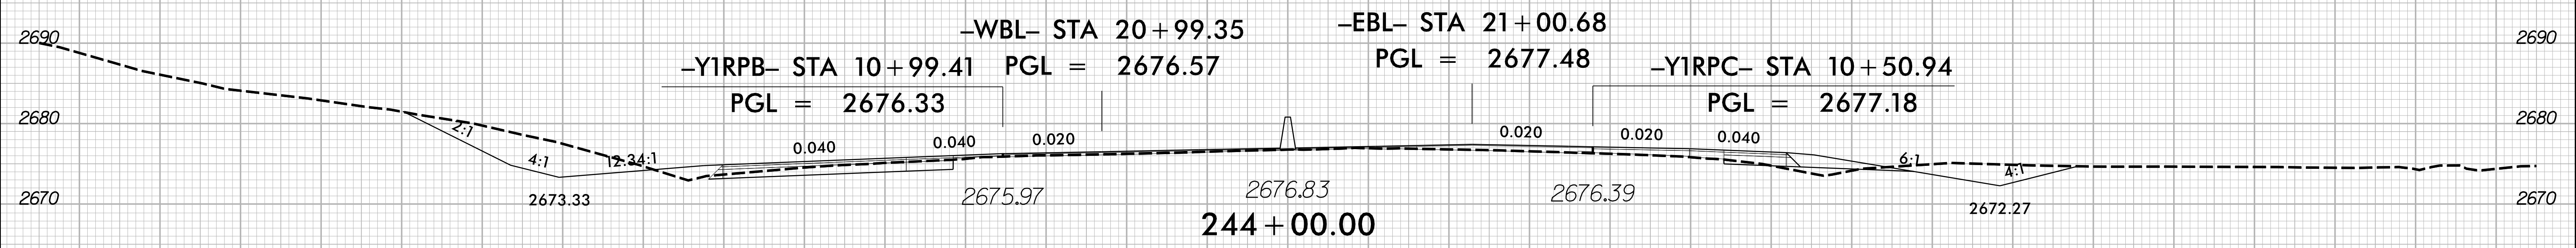

150 140 130 120 110 100 90 80 70 60 50 40 30 20 10 0 10 20 30 40 50 60 70 80 90 100 110 120 130 140 150

5/16/2024 10:58:00 AM HB-0004_r.dwg xpl.L.dgn