


8/23/99

0 5 10	PROJ. REFERENCE NO. HB-0004	SHEET NO. X-9
--------	--------------------------------	------------------

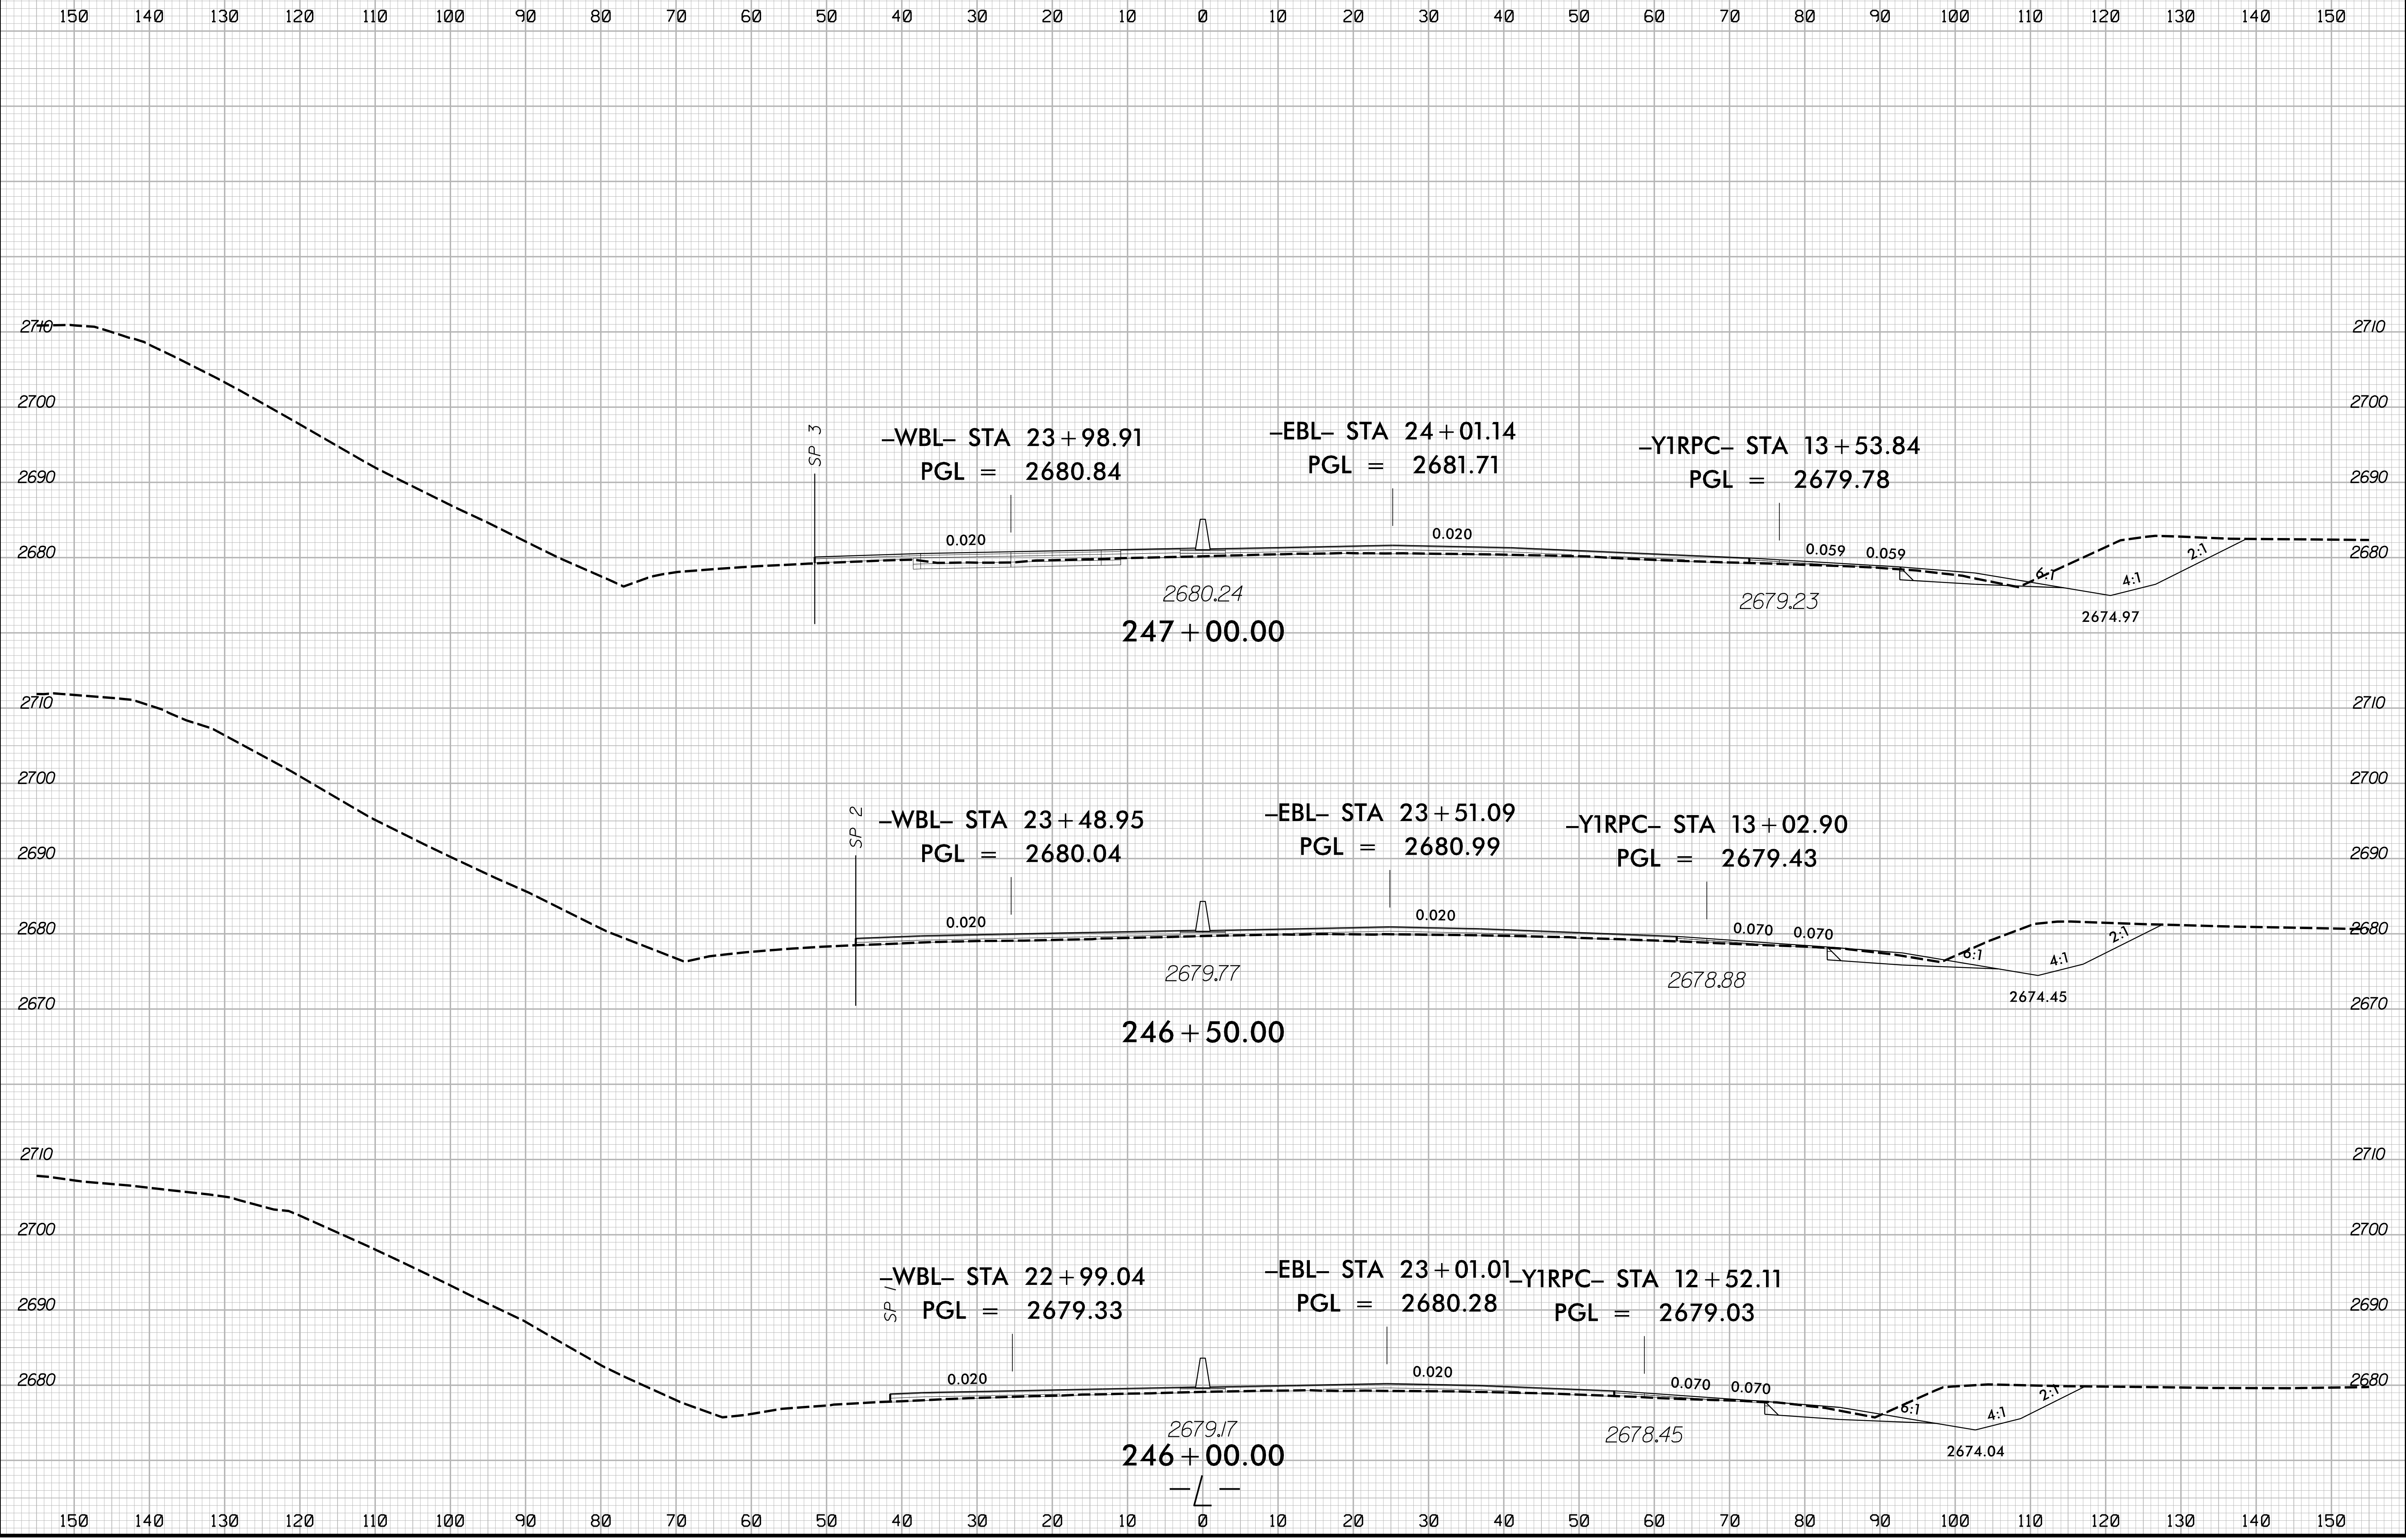

5/16/2024
1:51:13 PM
I:\Projects\HB0004_rdy_xpl.dgn