


8/23/99

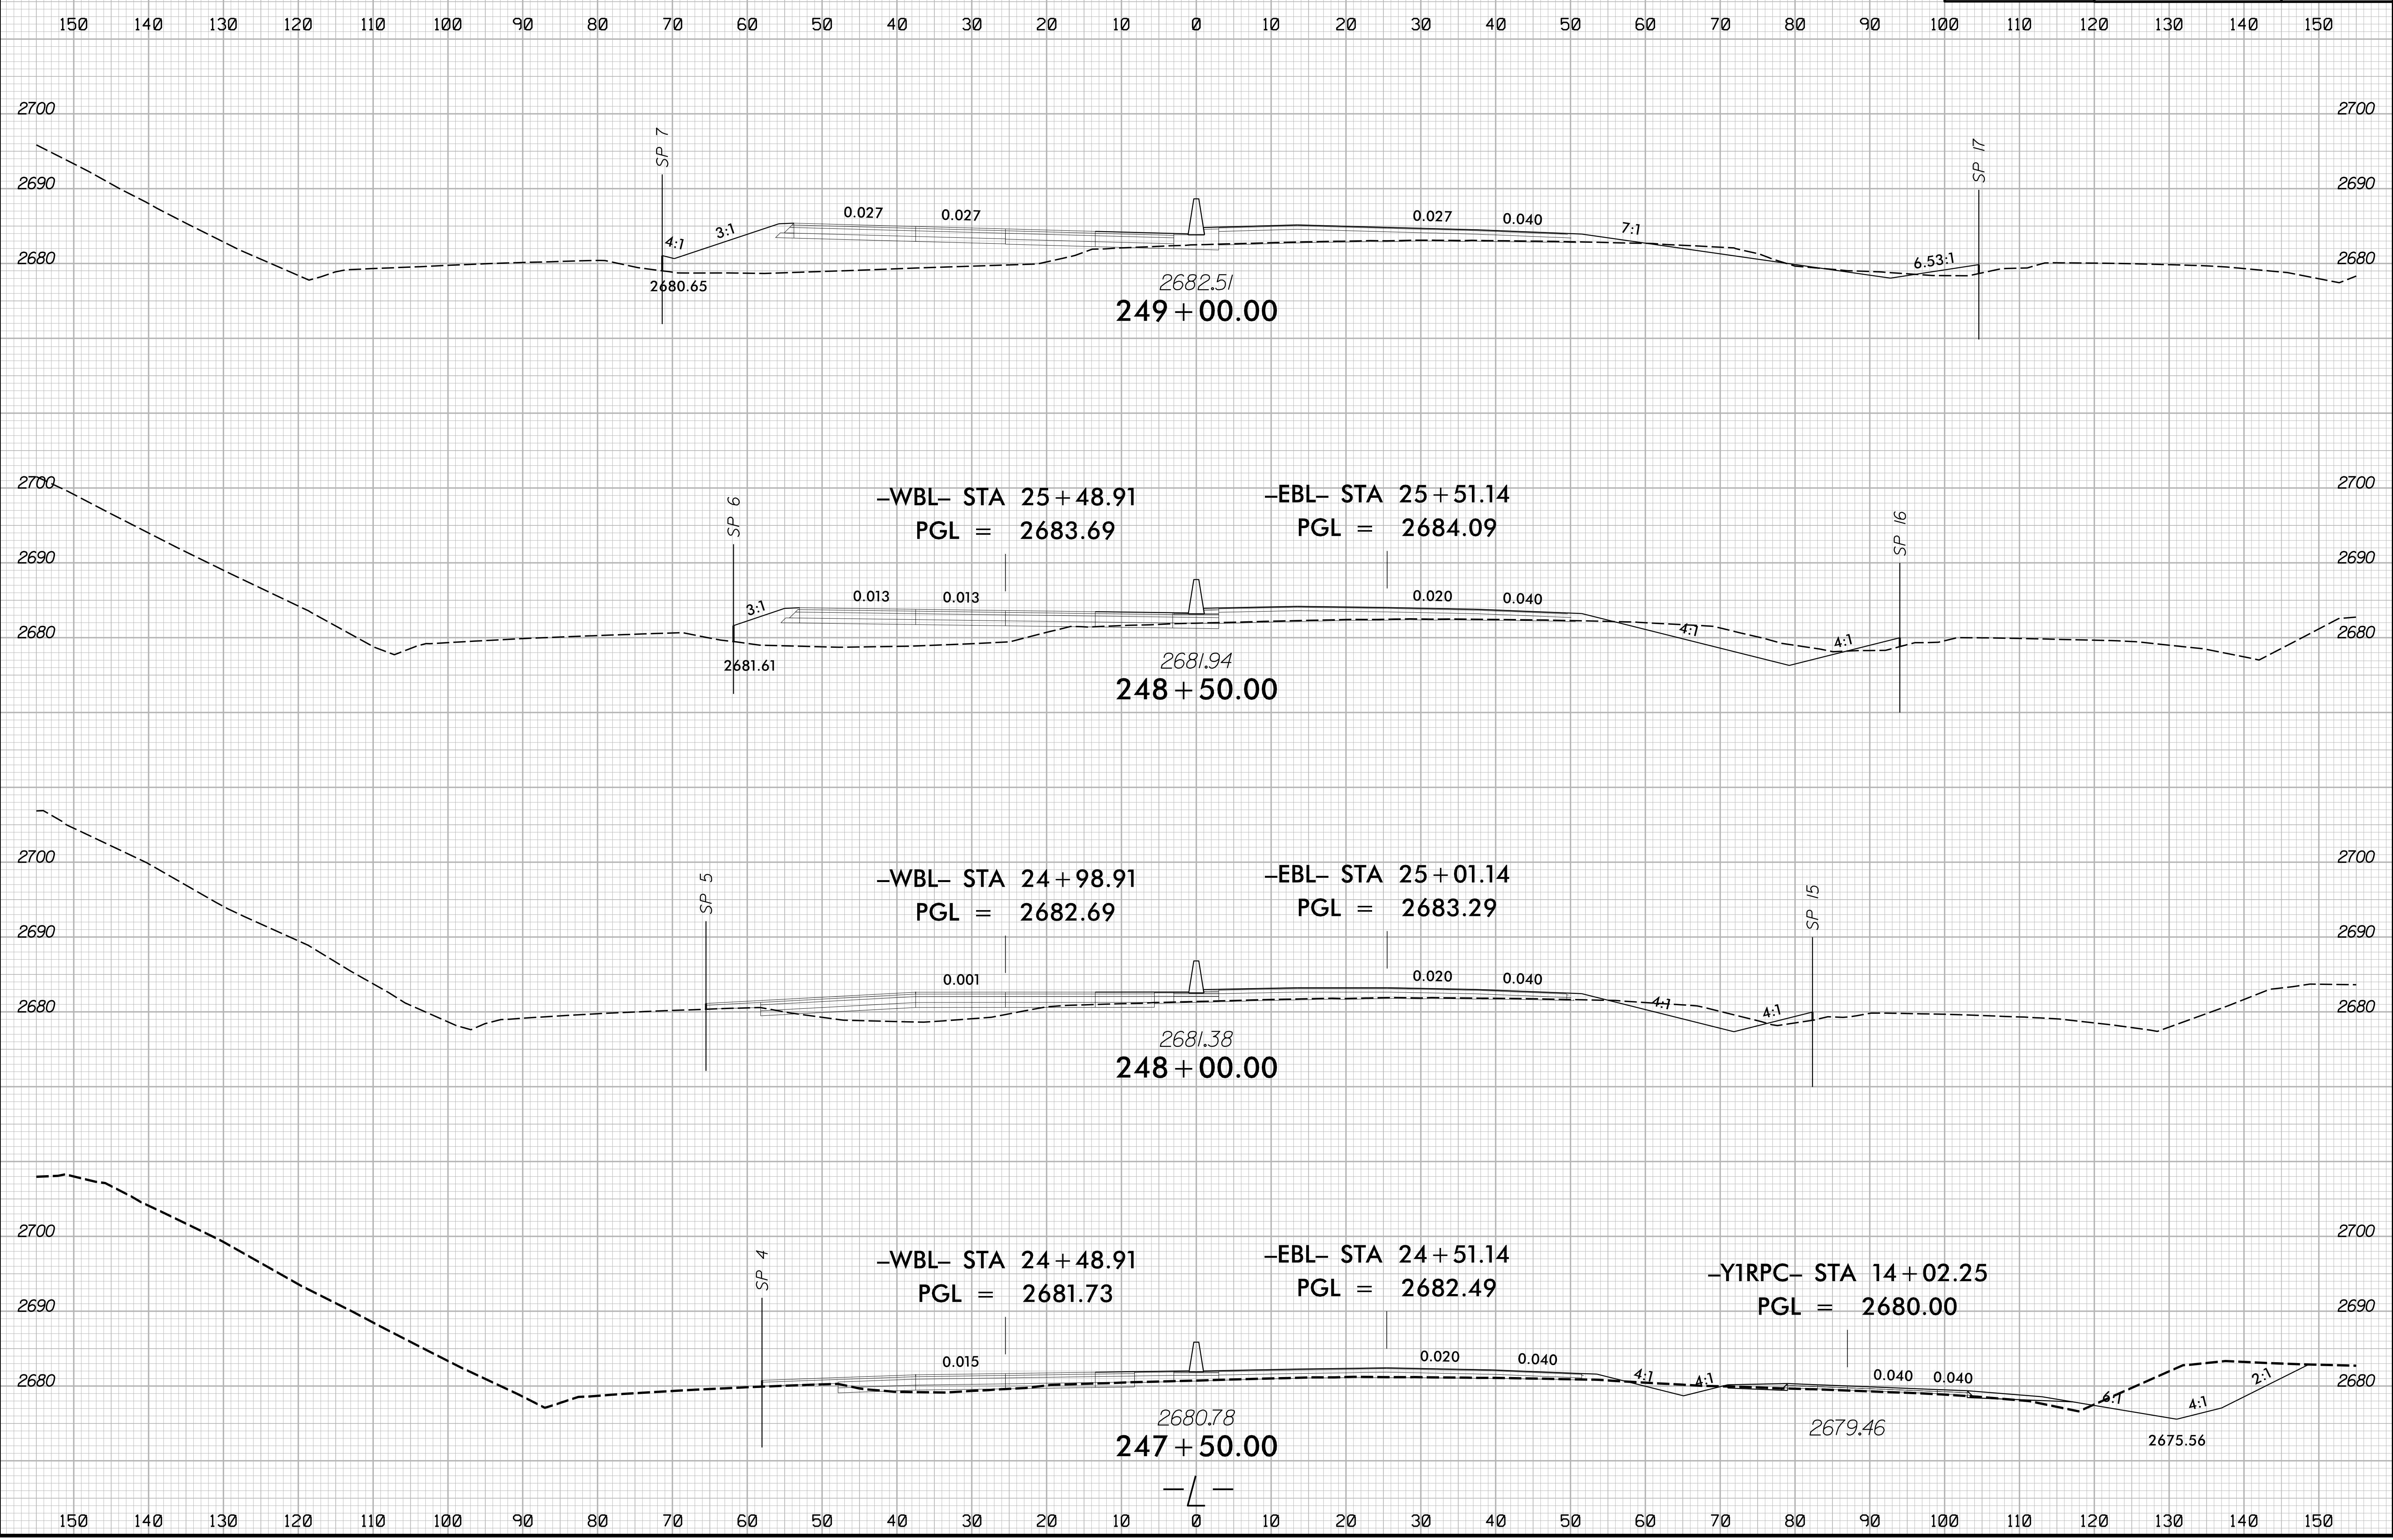

PROJ. REFERENCE NO.	SHEET NO.
HB-0004	X-10



5/16/2024
1:51:13
I:\S:\HB\0004_rdy_xpl.L.dgn