



8/23/99

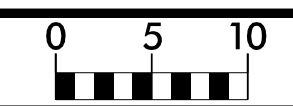

PROJ. REFERENCE NO.	SHEET NO.
HB-0004	X-12

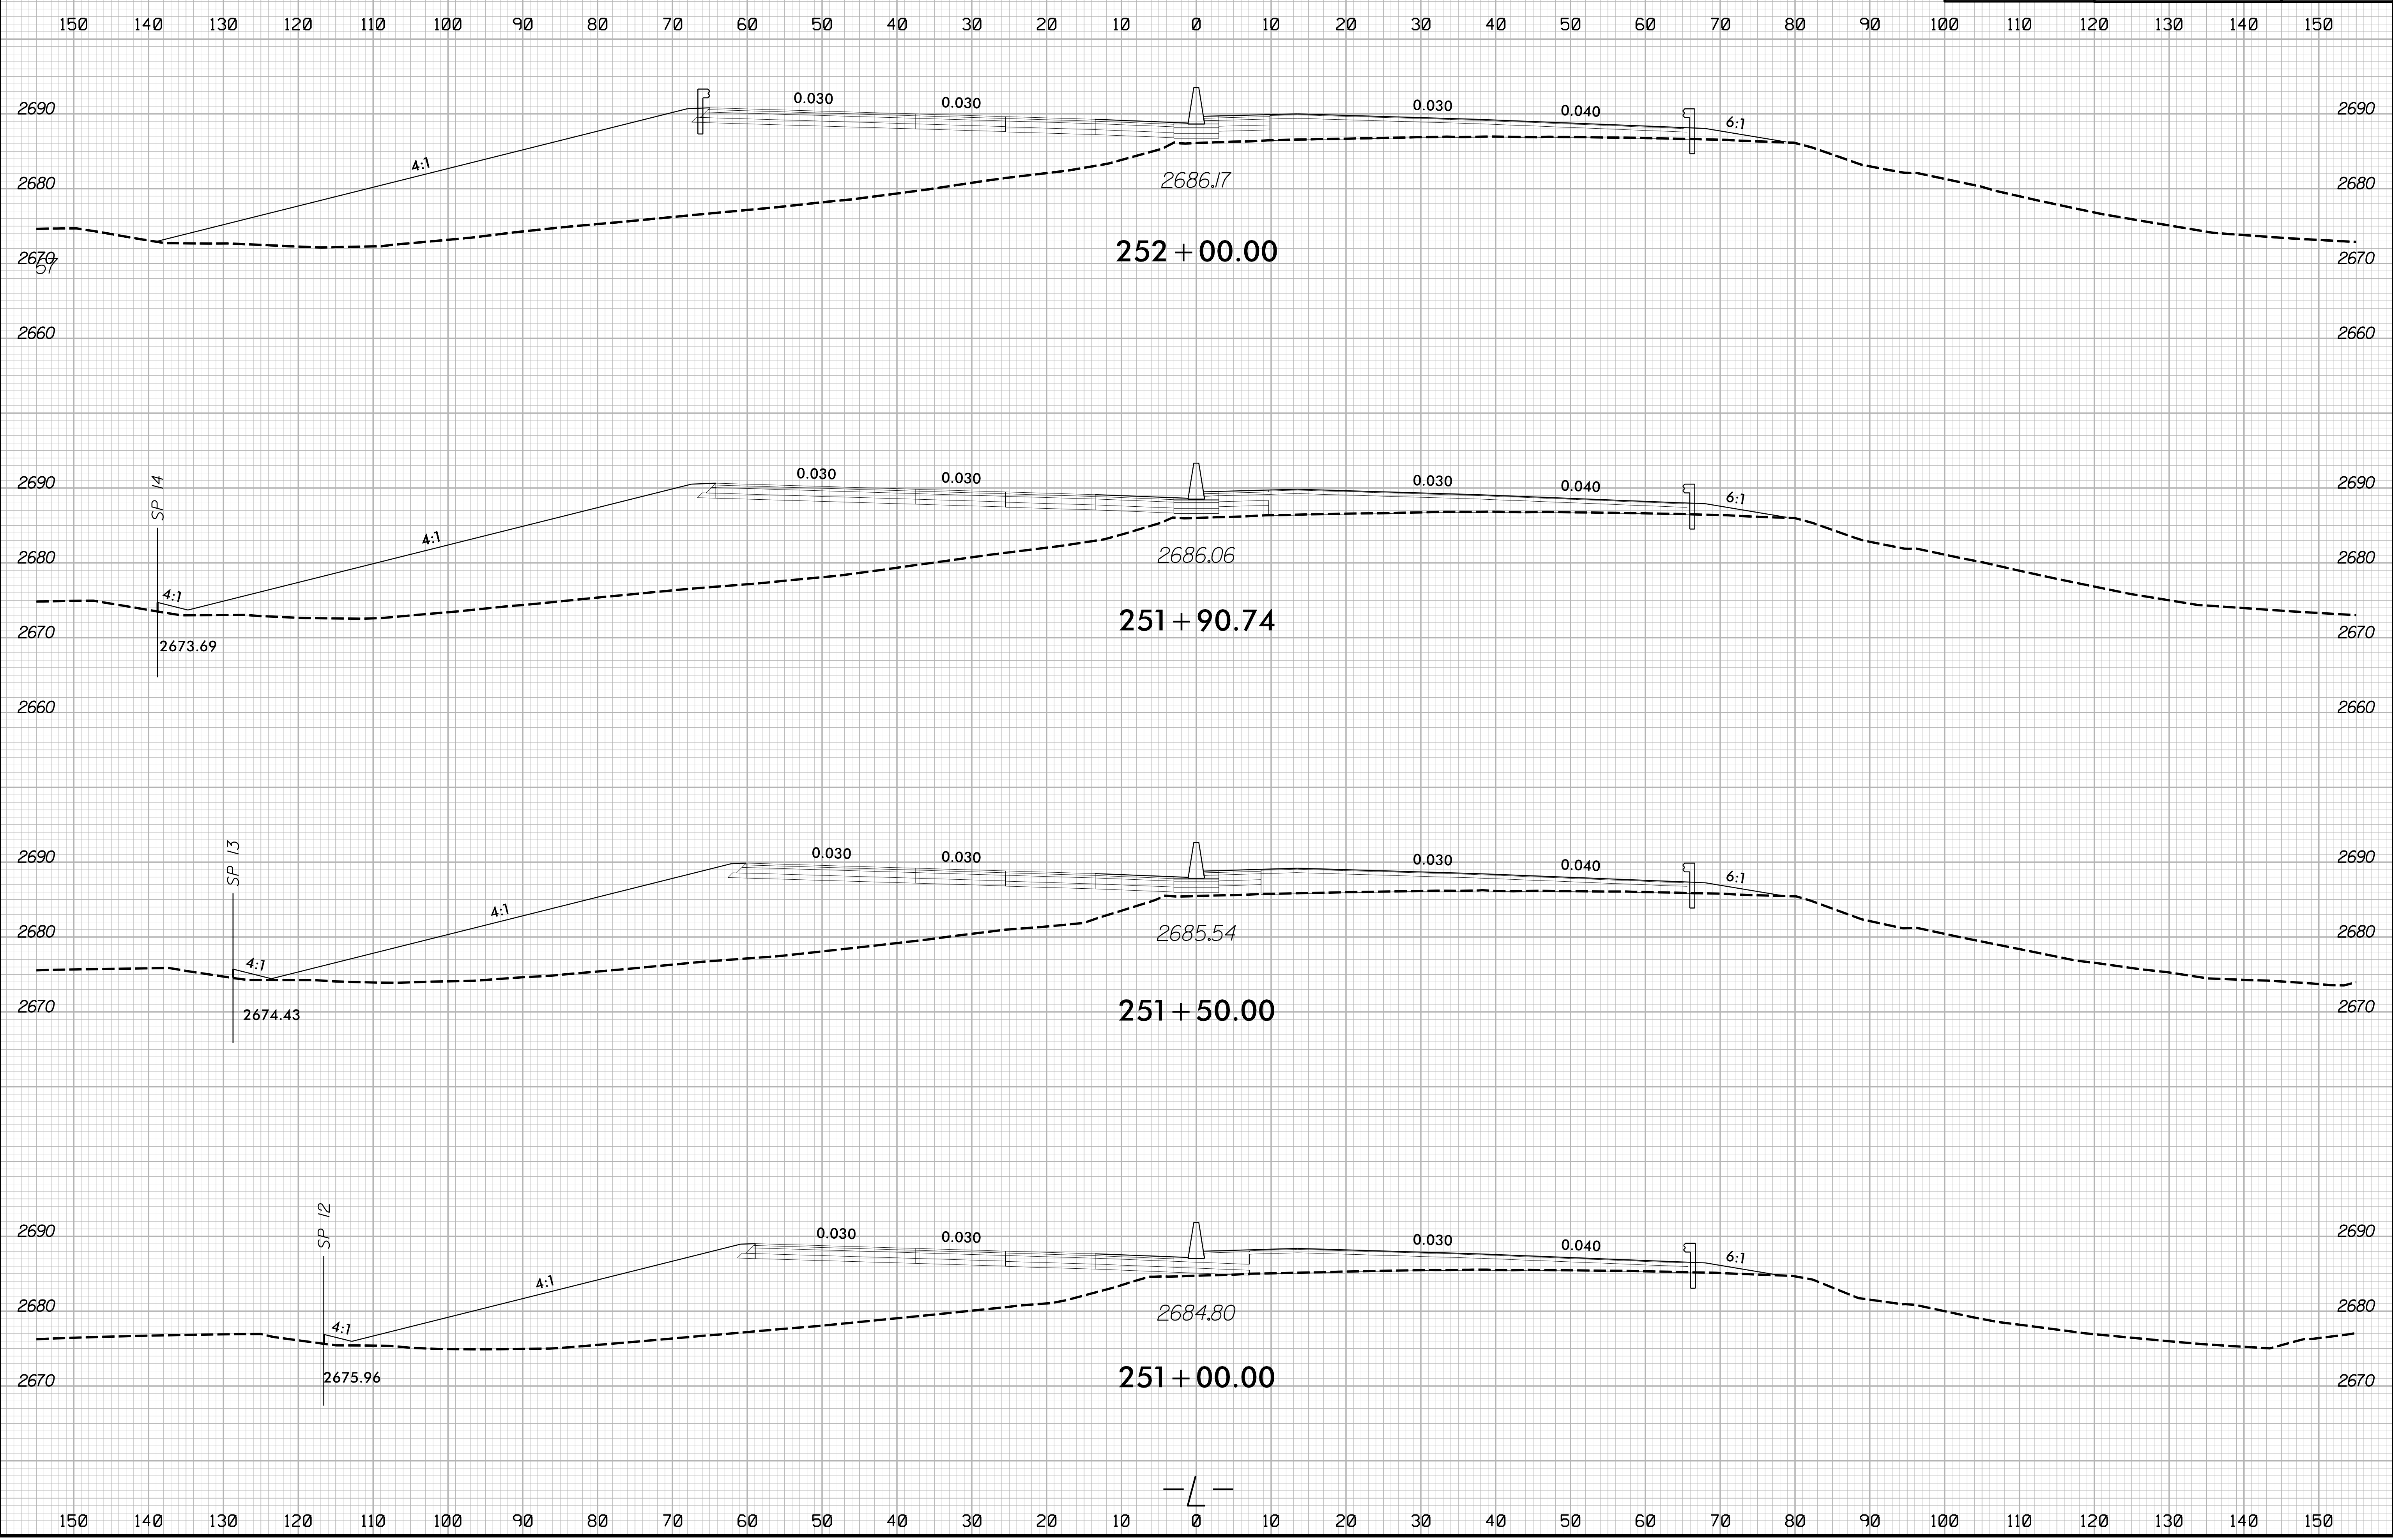

5/16/2024  
1:51:13 PM  
I:\Projects\2024\115\HB0004\_rdy\_xpl.dgn