


8/23/99

	PROJ. REFERENCE NO.	SHEET NO.
	HB-0004	X-13

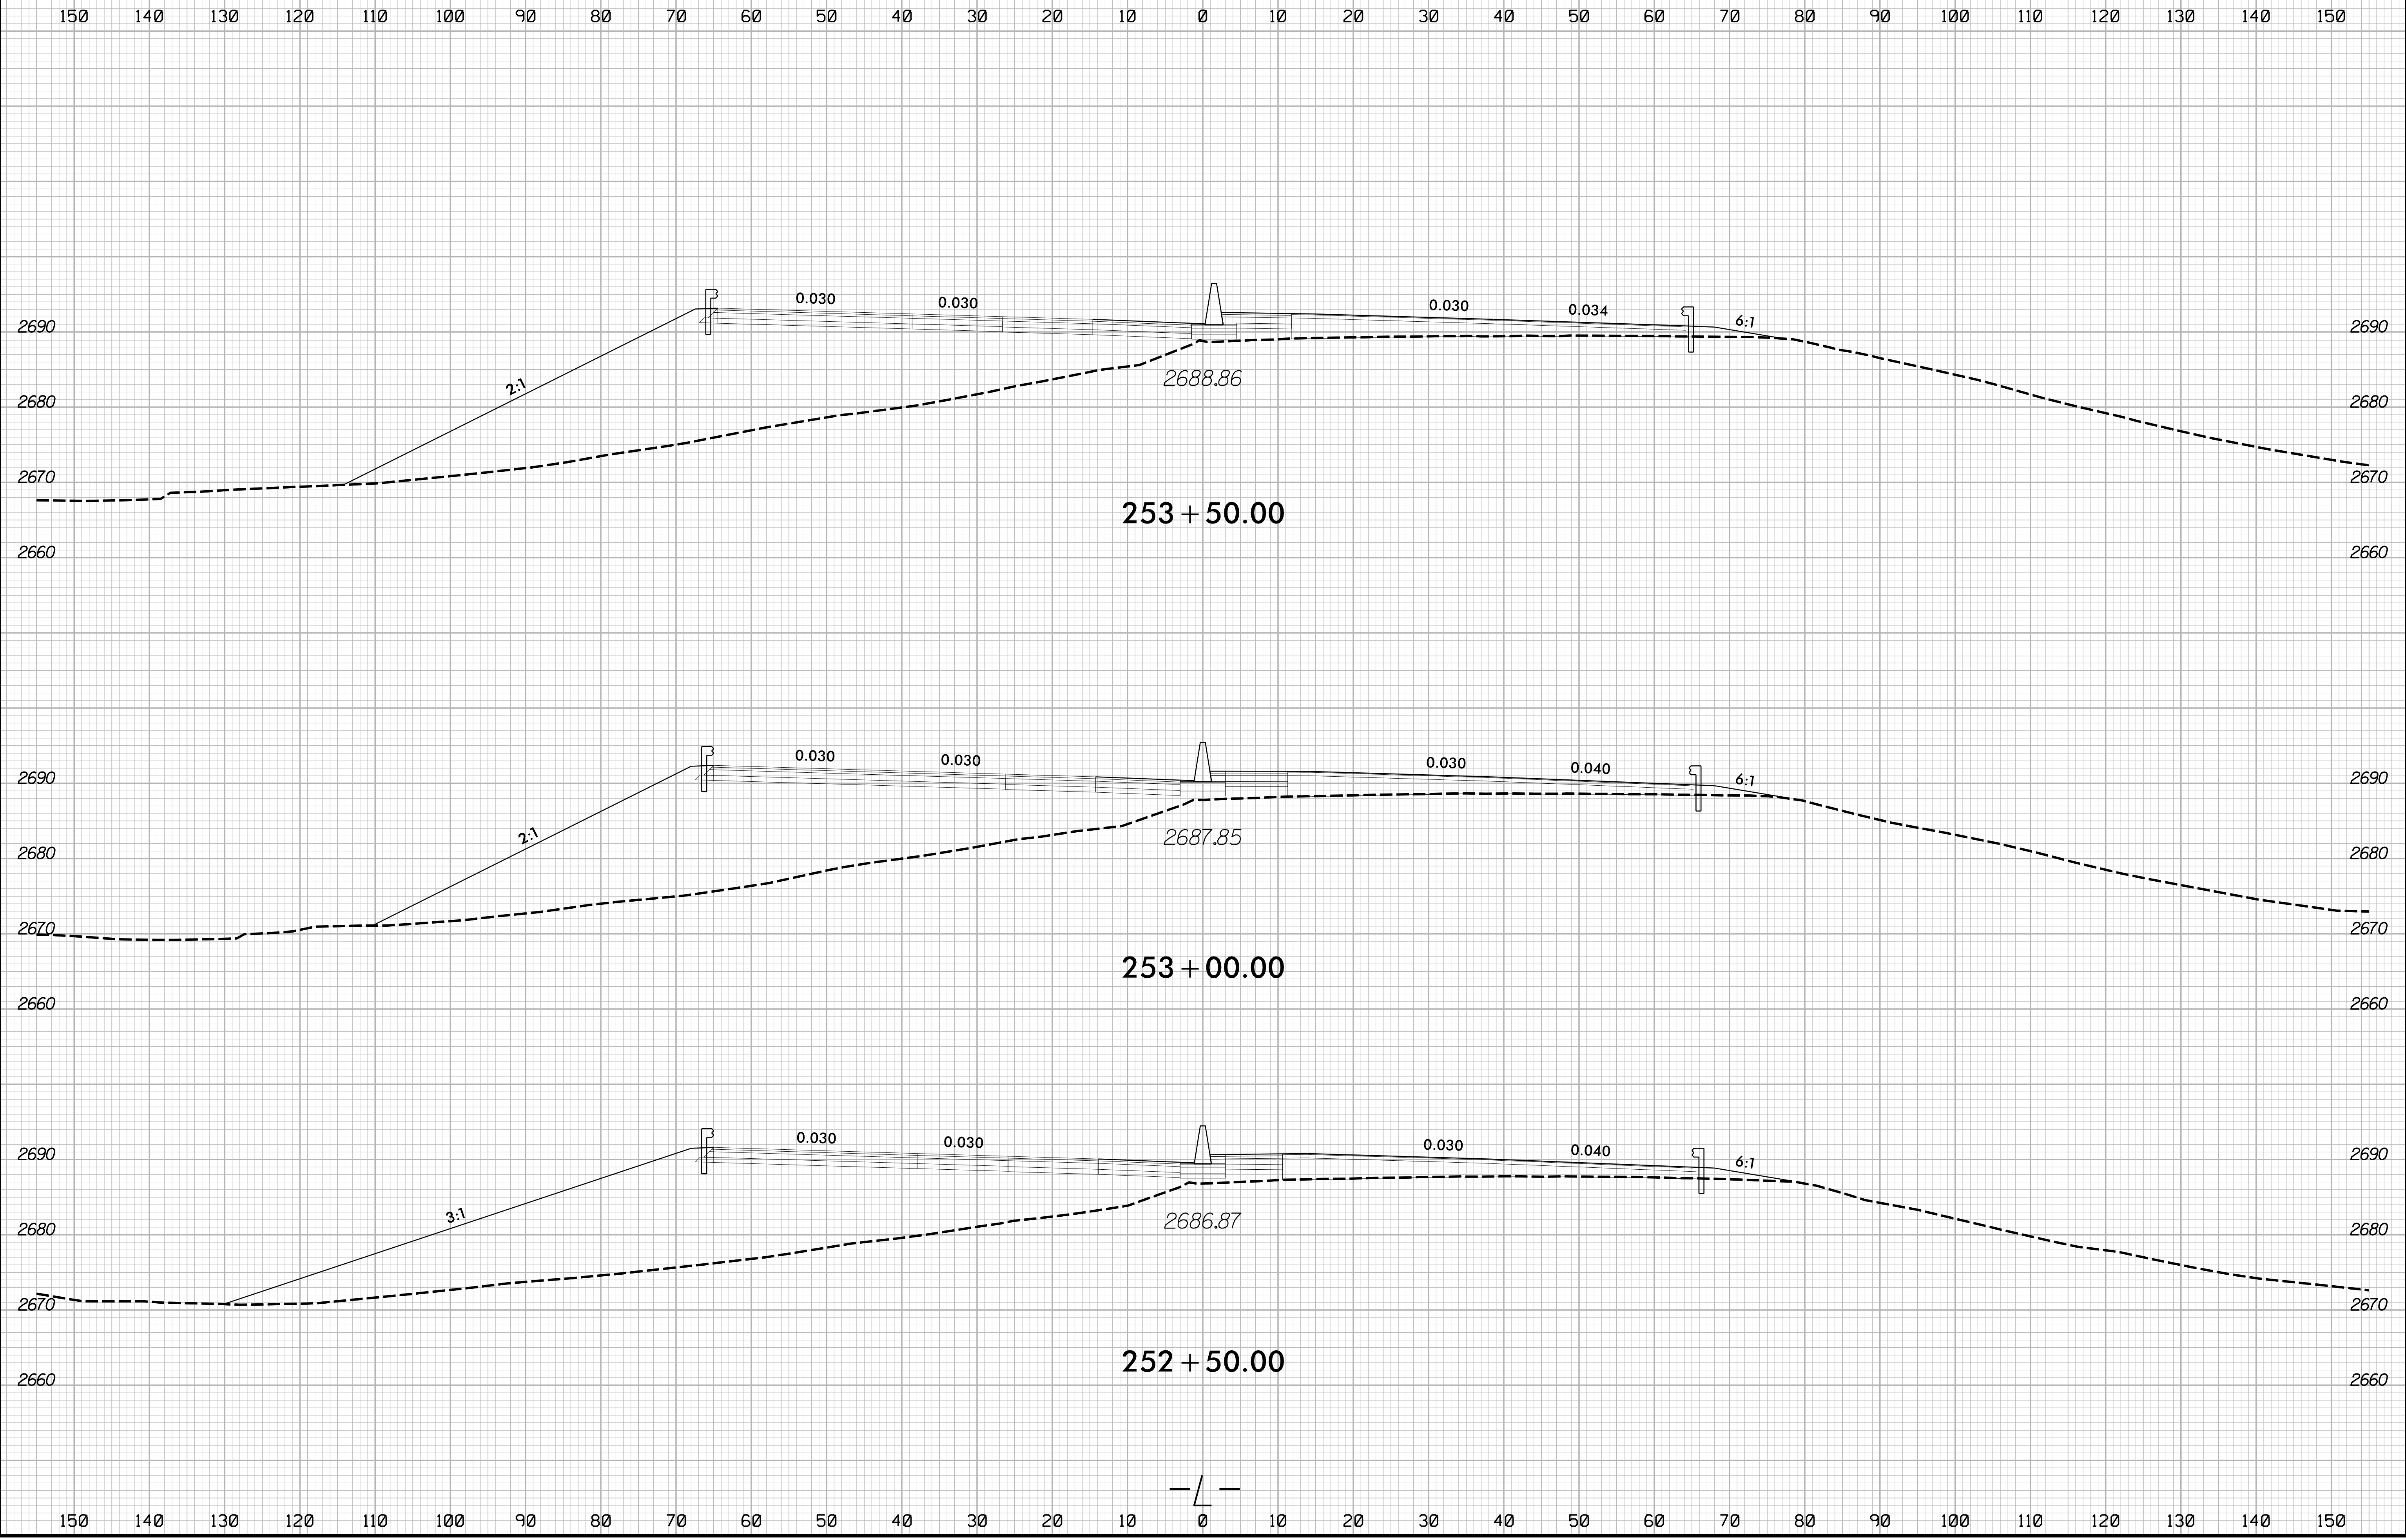

5/16/2024  
I:\HB\0004\_rdy\_xpl.L.dgn  
J:\HB\0004\_rdy\_xpl.L.dgn