



8/23/99

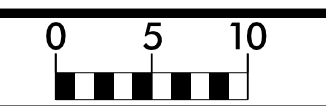

PROJ. REFERENCE NO.	SHEET NO.
HB-0004	X-14

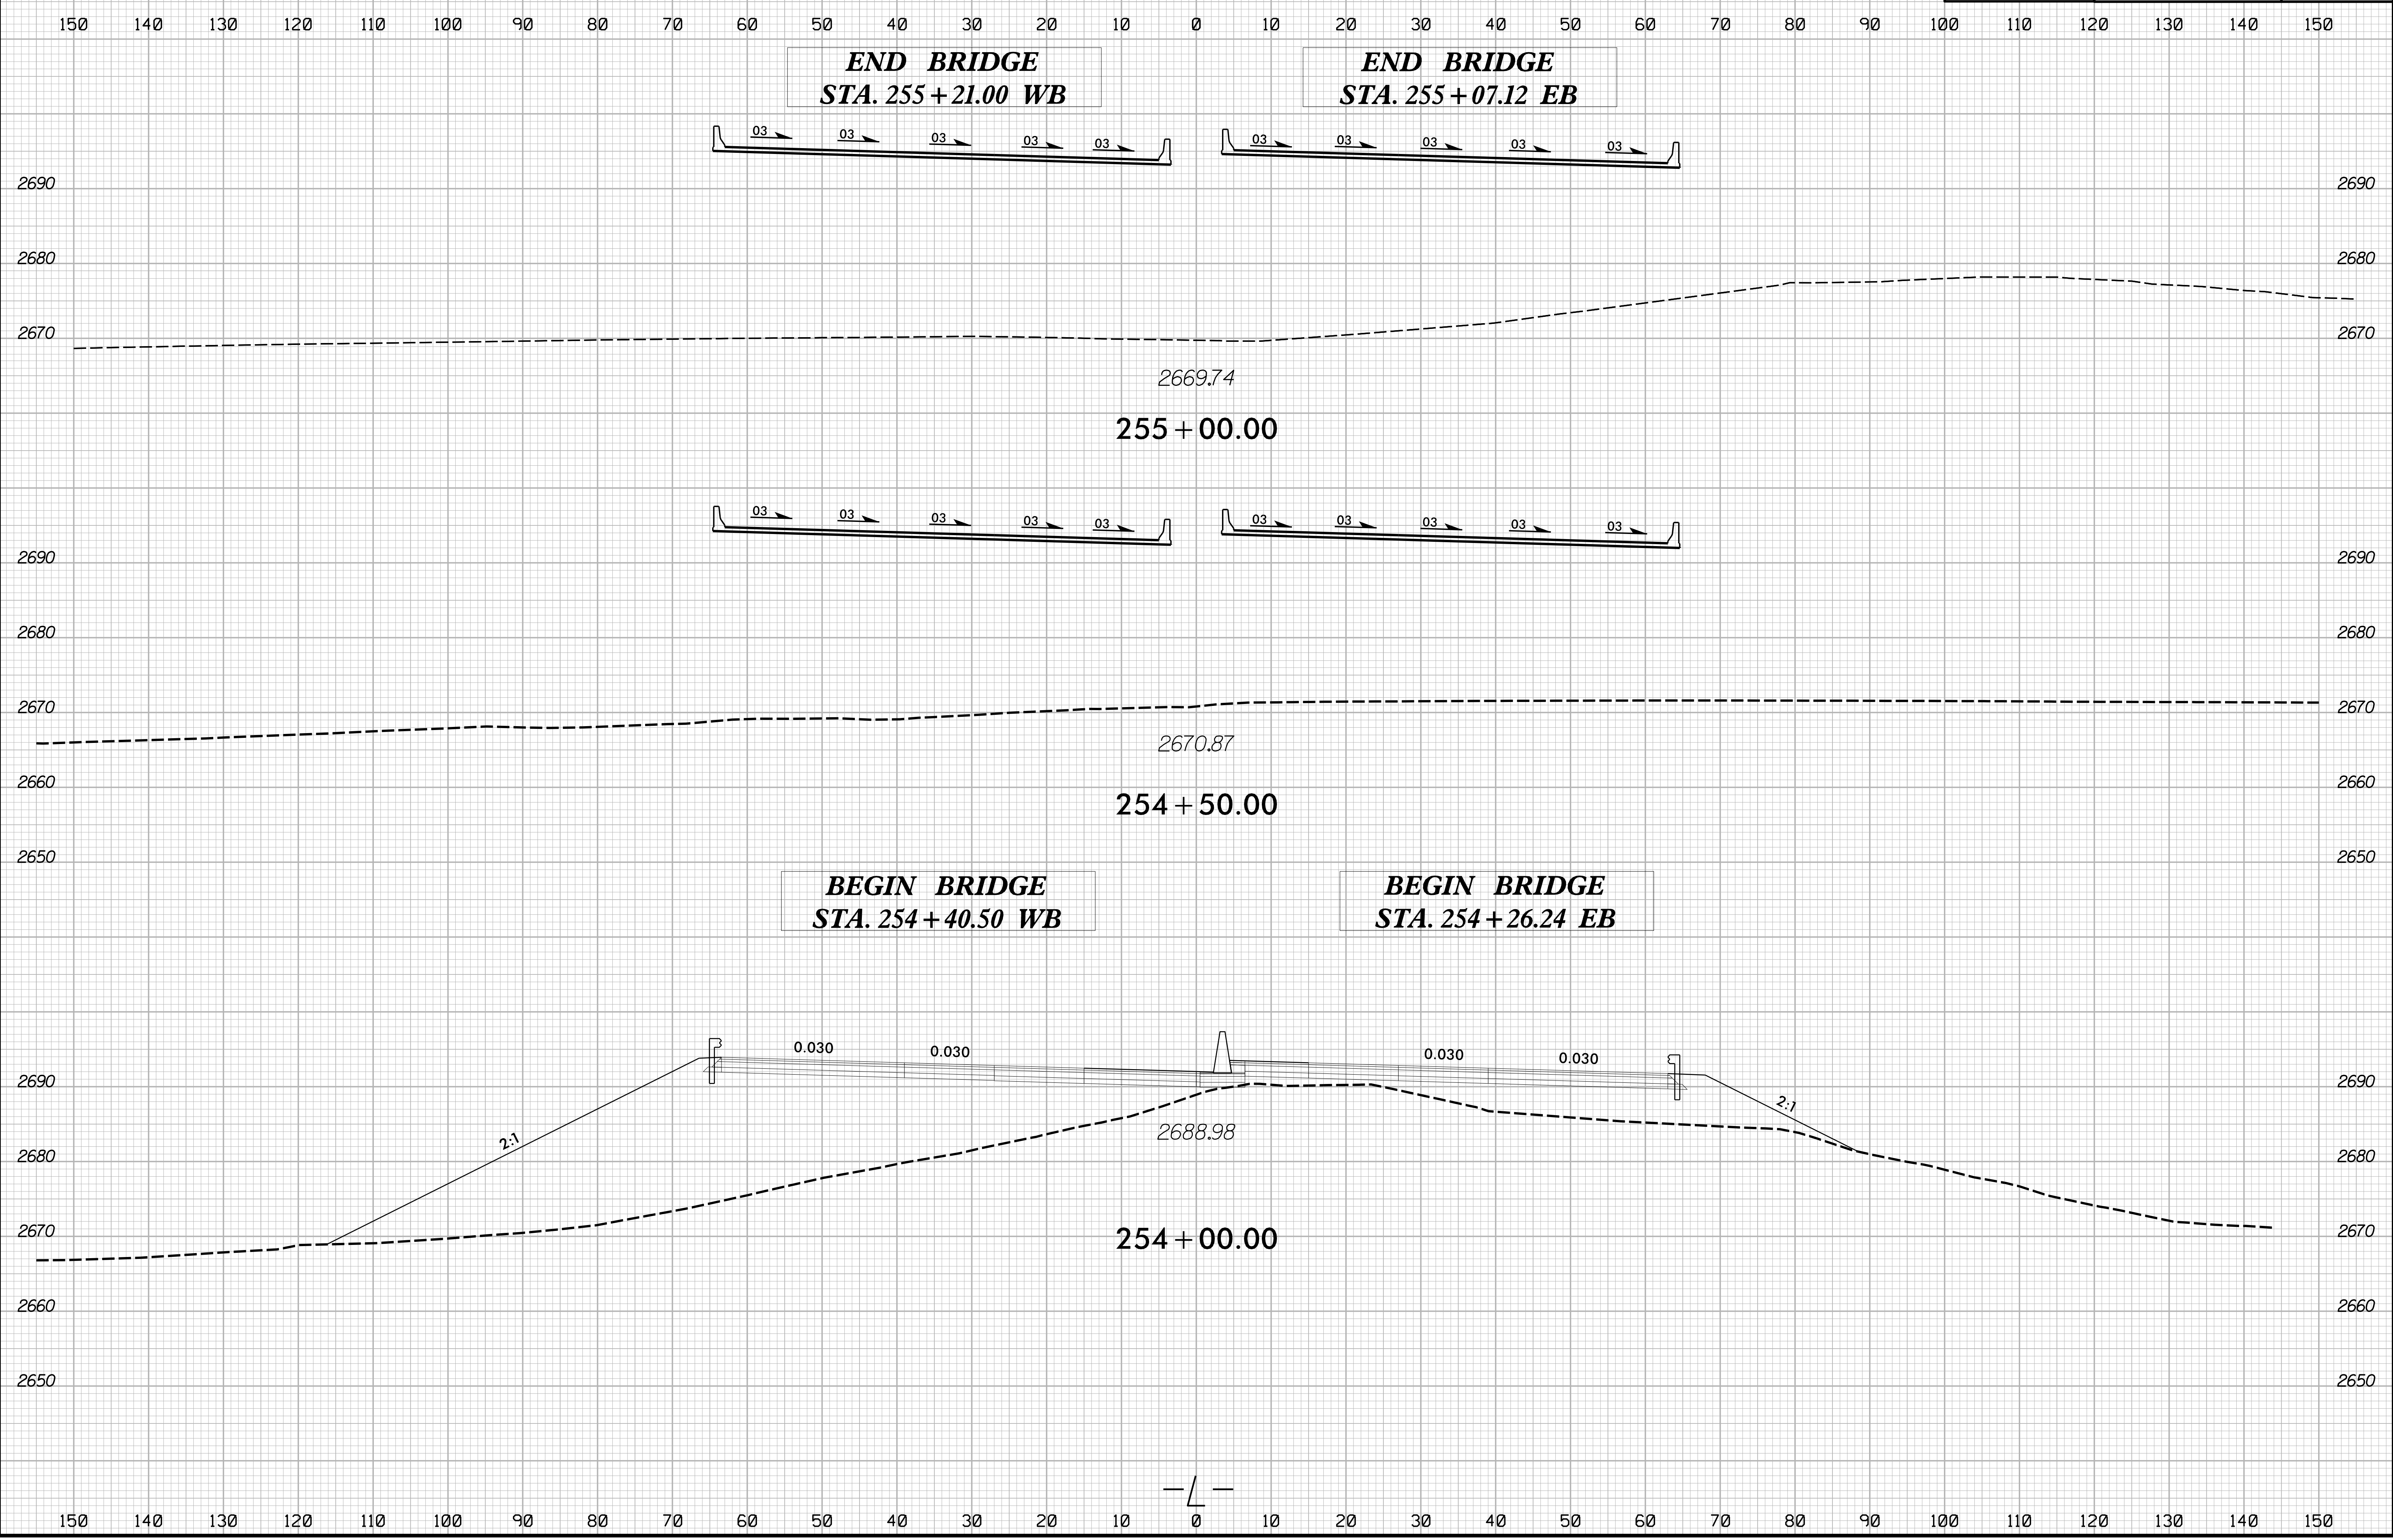

5/16/2024
1:51:13 PM
I:\S\HB\0004_r.dwg_xpl.L.dgn

