


8/23/99

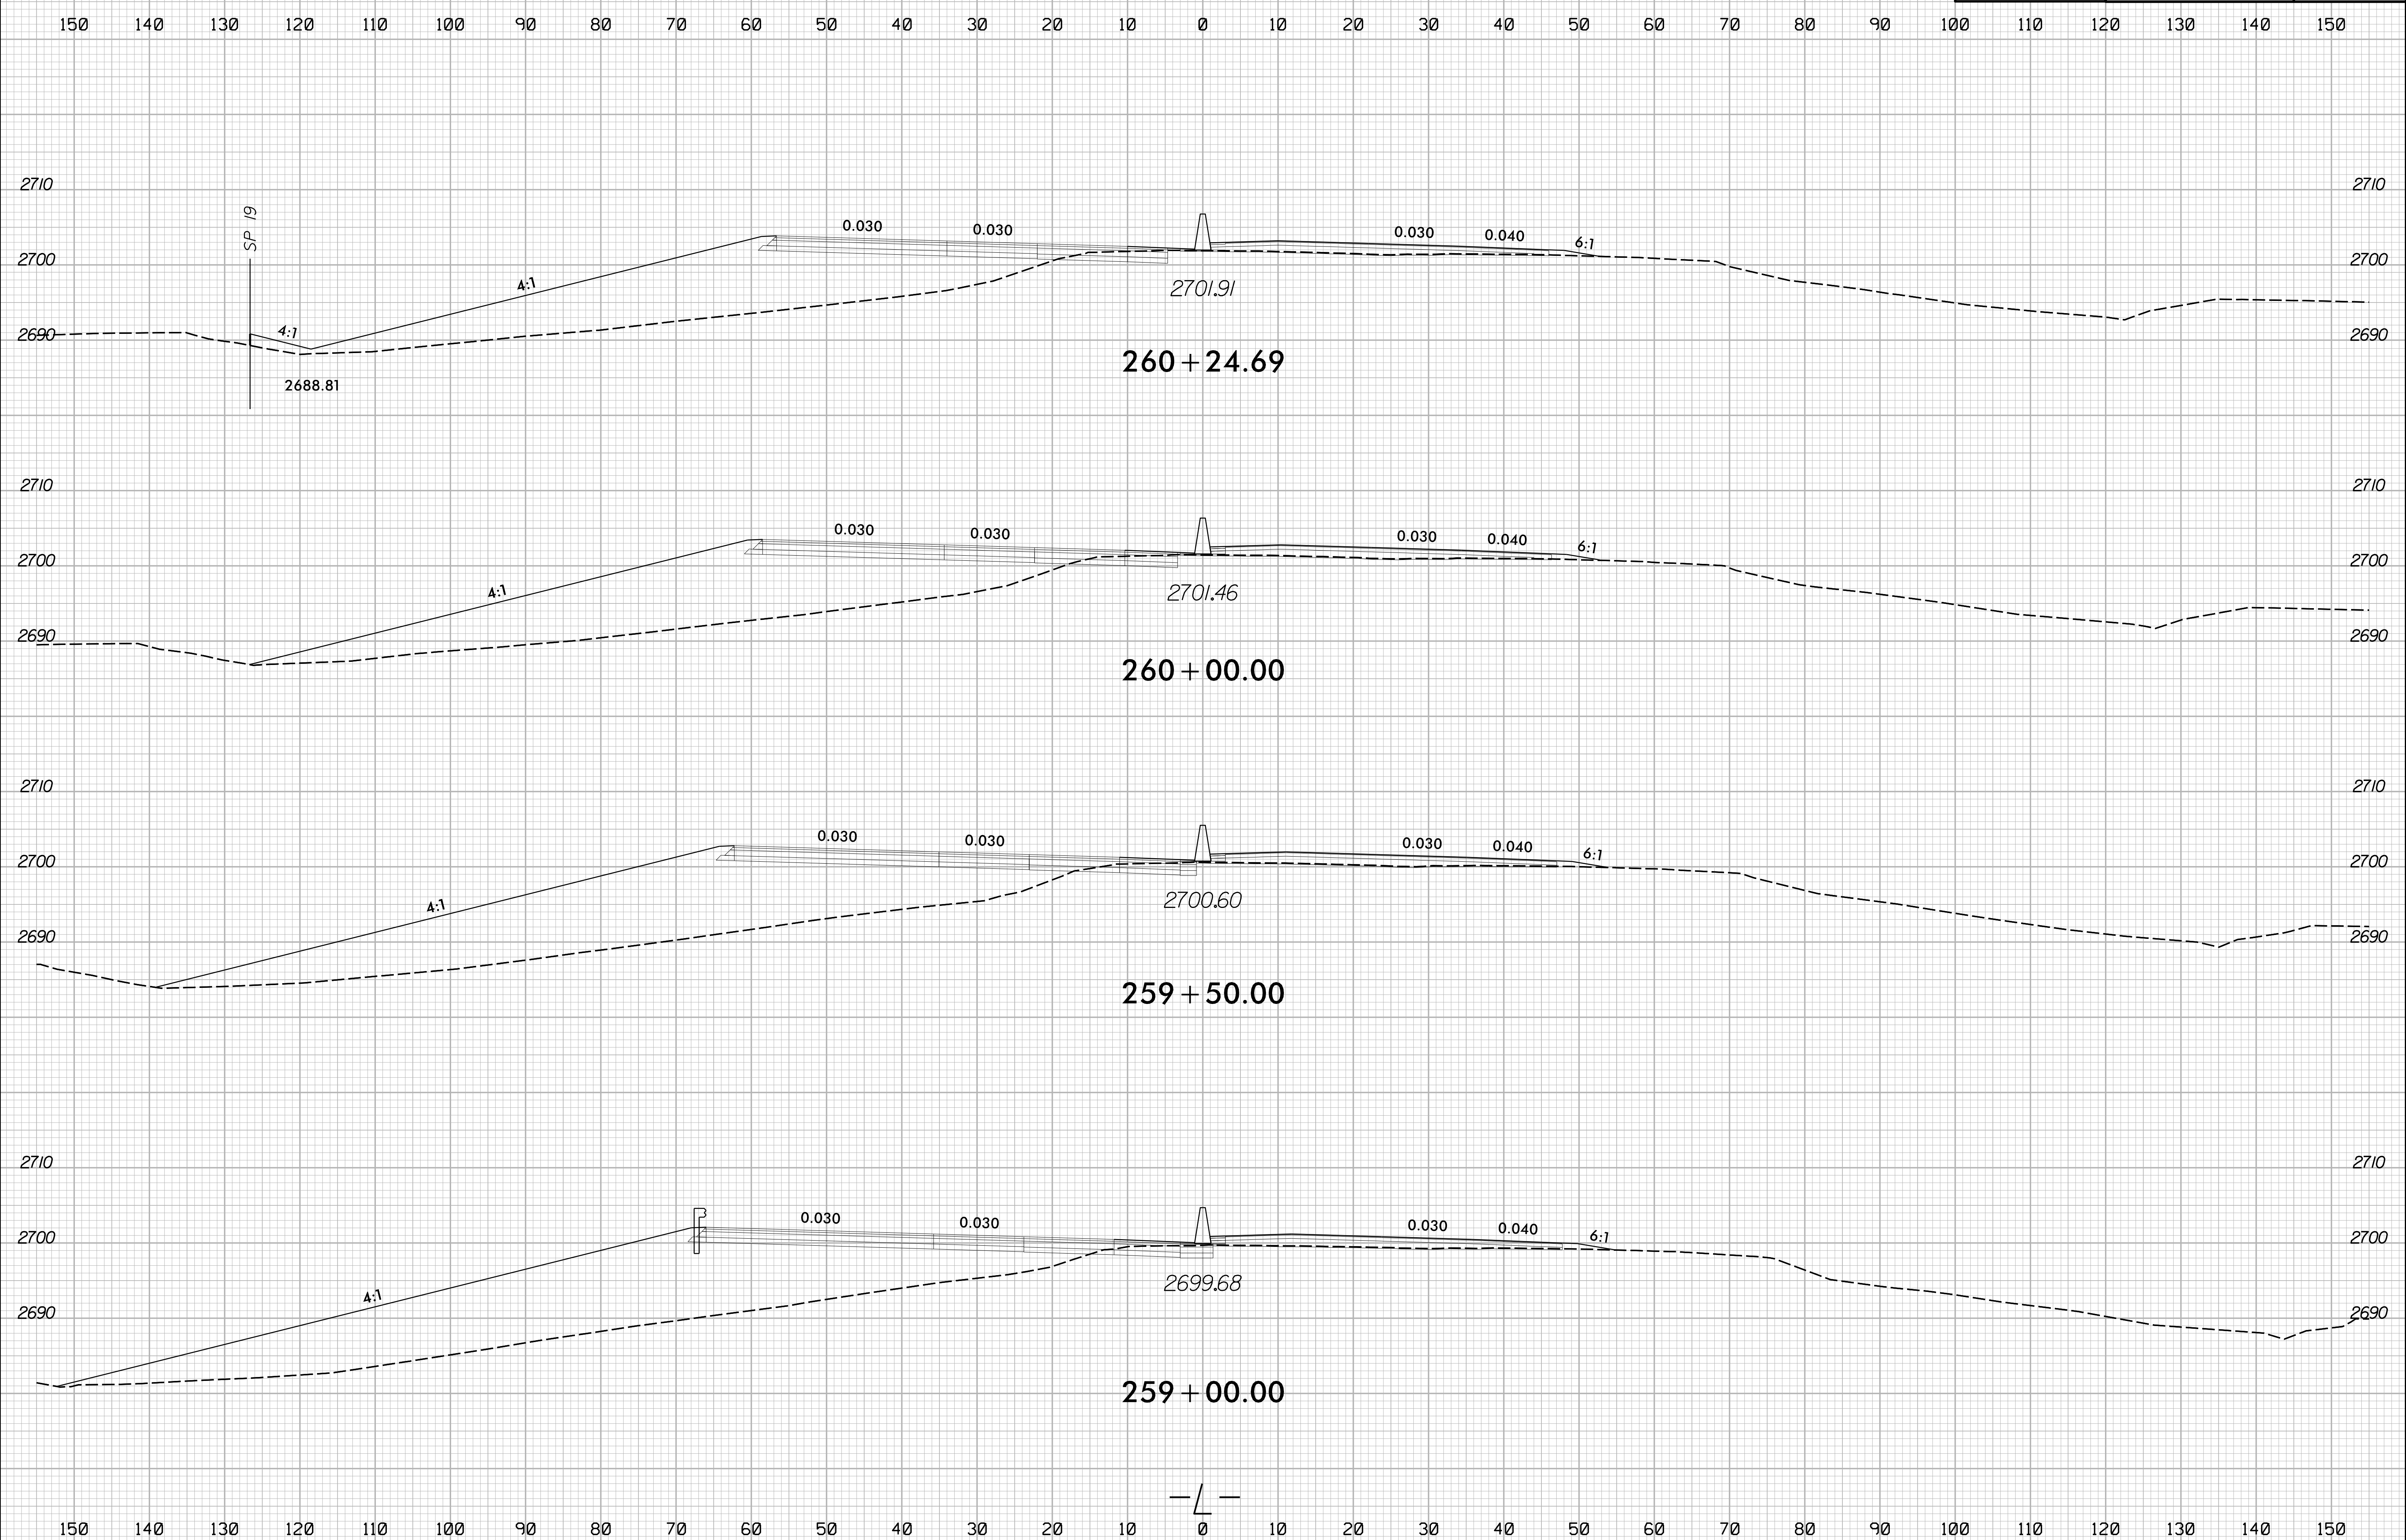

PROJ. REFERENCE NO.	SHEET NO.
HB-0004	X-17



5/16/2024  
I:\HB\0004\_rdy\_xpl.L.dgn  
J:\ERIC\ref