


8/23/99

0 5 10 [Scale Bar]	PROJ. REFERENCE NO. HB-0004	SHEET NO. X-19
-----------------------	--------------------------------	-------------------

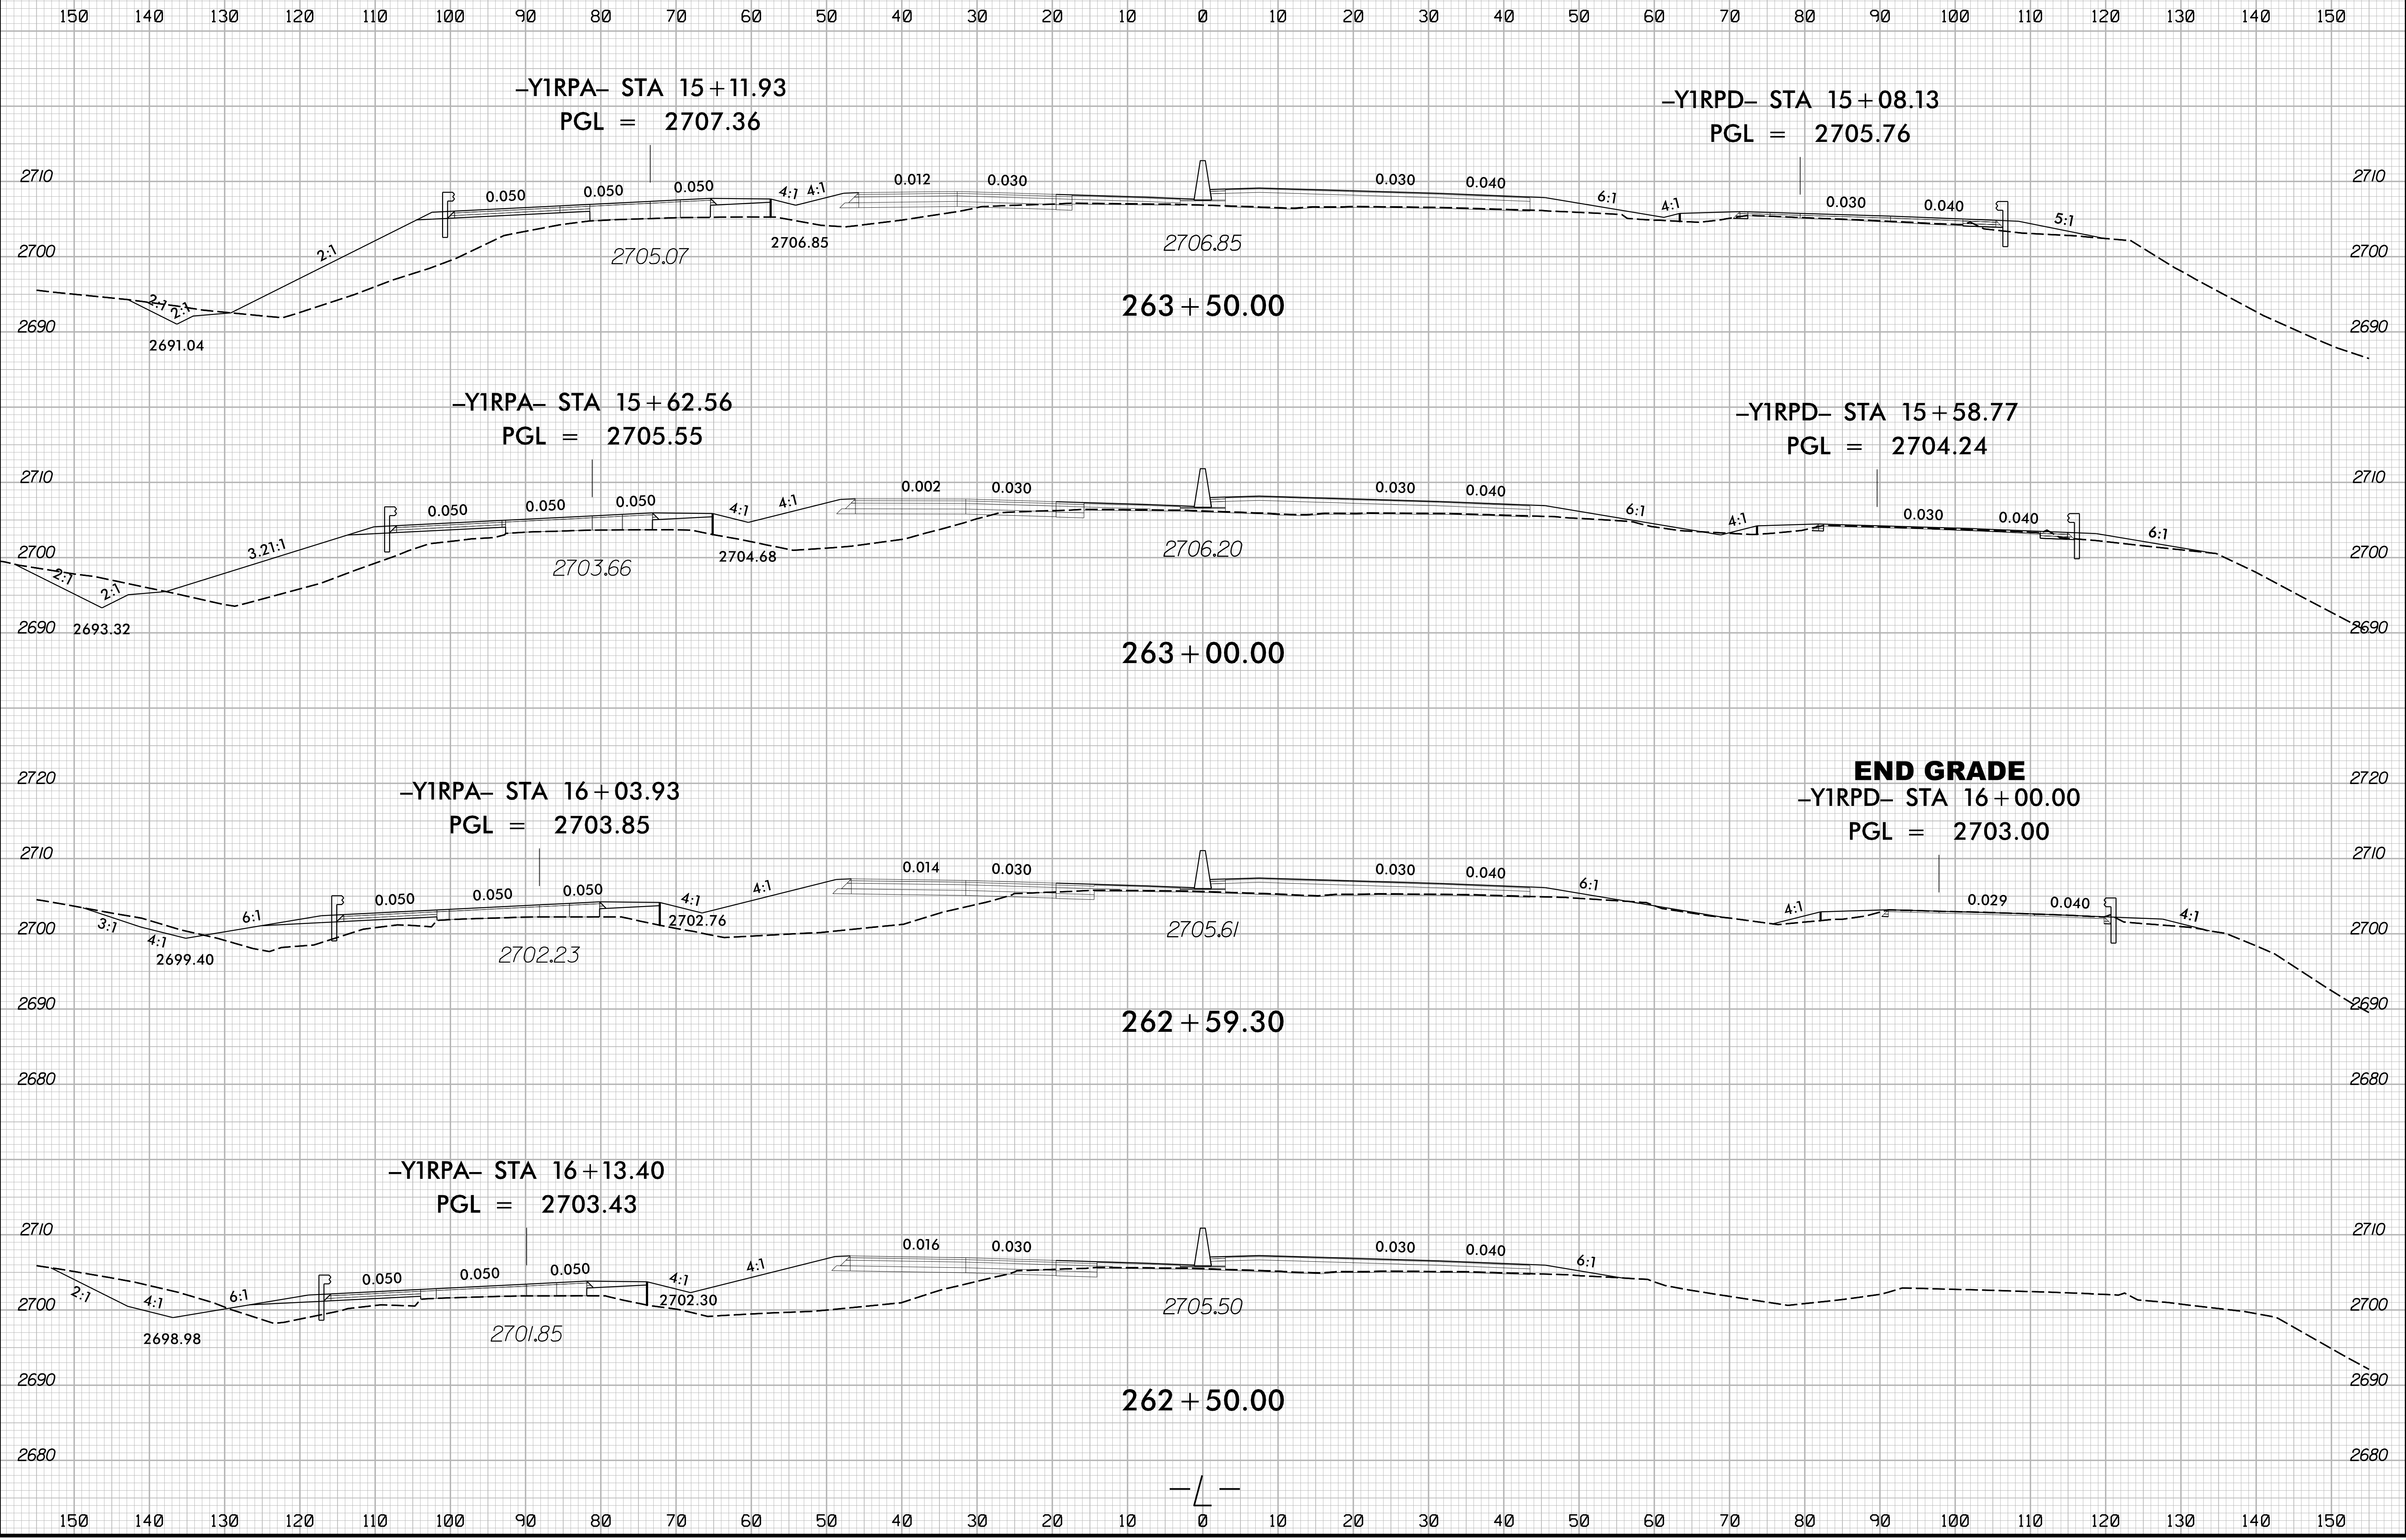

5/16/2024
1:15:13 PM
I:\Projects\2024\15\15-0004\15-0004-01.dgn