


8/23/99



PROJ. REFERENCE NO.	SHEET NO.
HB-0004	X-22

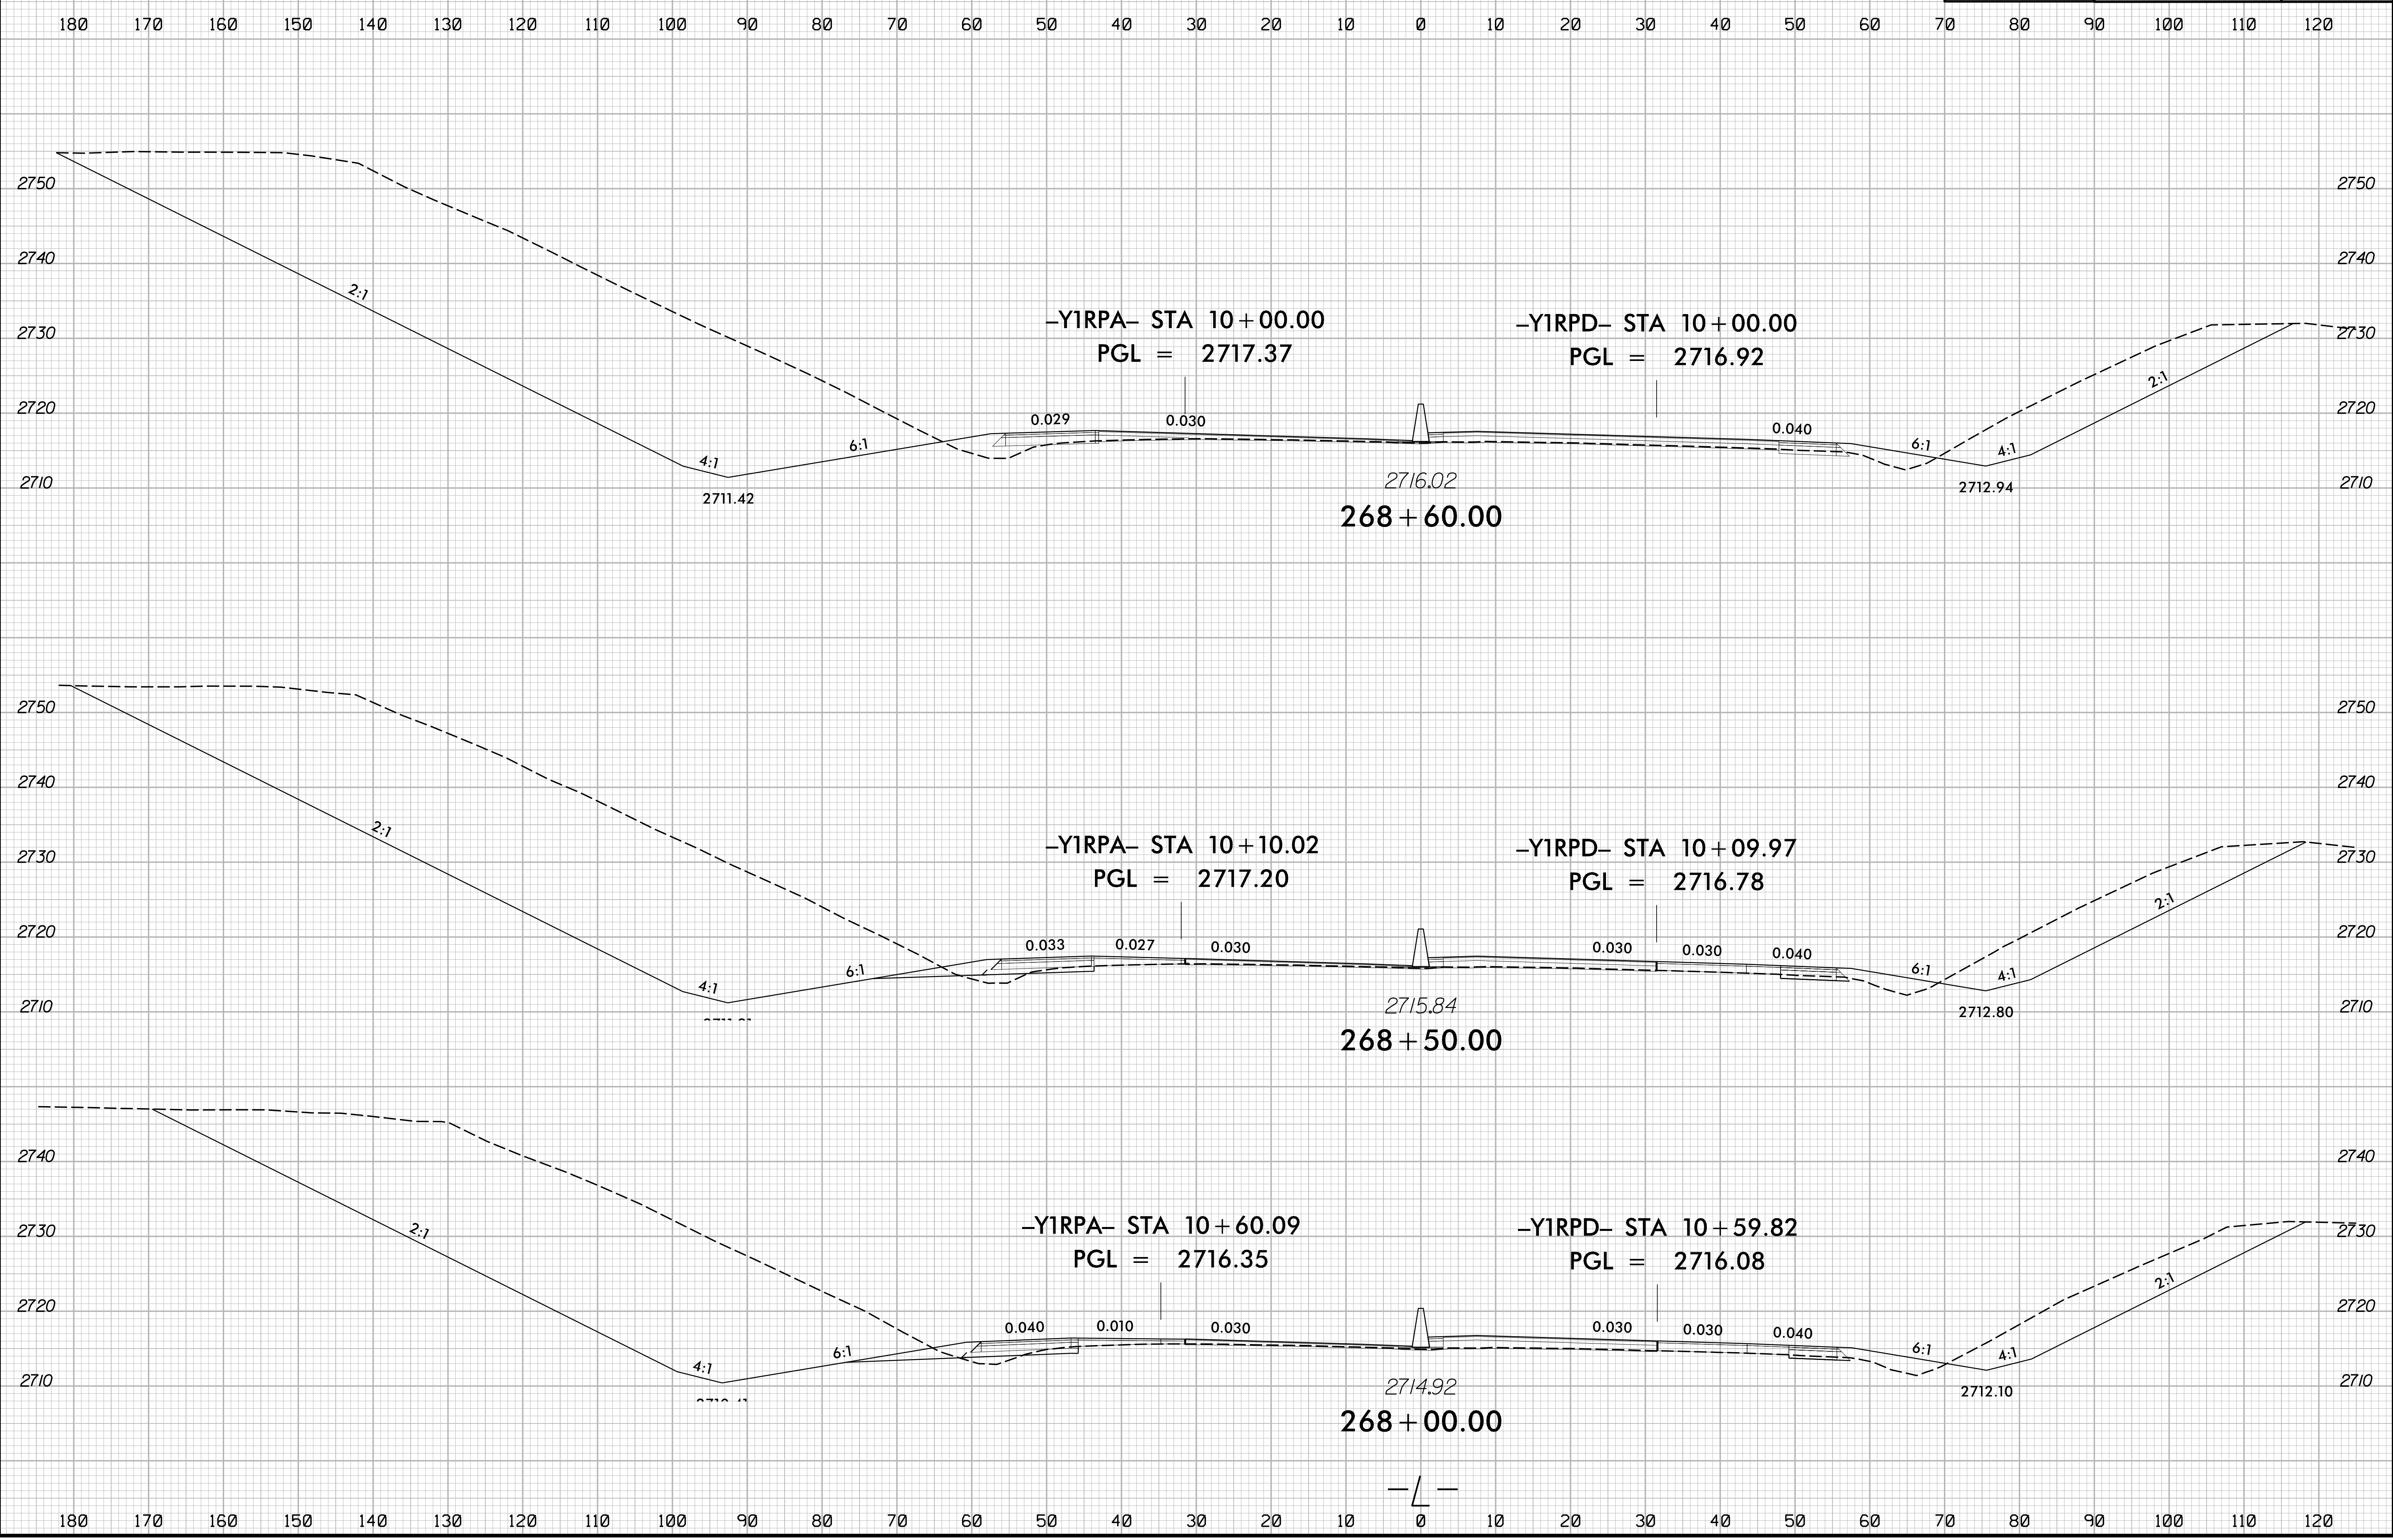

5/16/2024
1:51:13 PM
I:\HB\0004_rdy_xpl.L.dgn