


8/23/99

	PROJ. REFERENCE NO.	SHEET NO.
	HB-0004	X-23

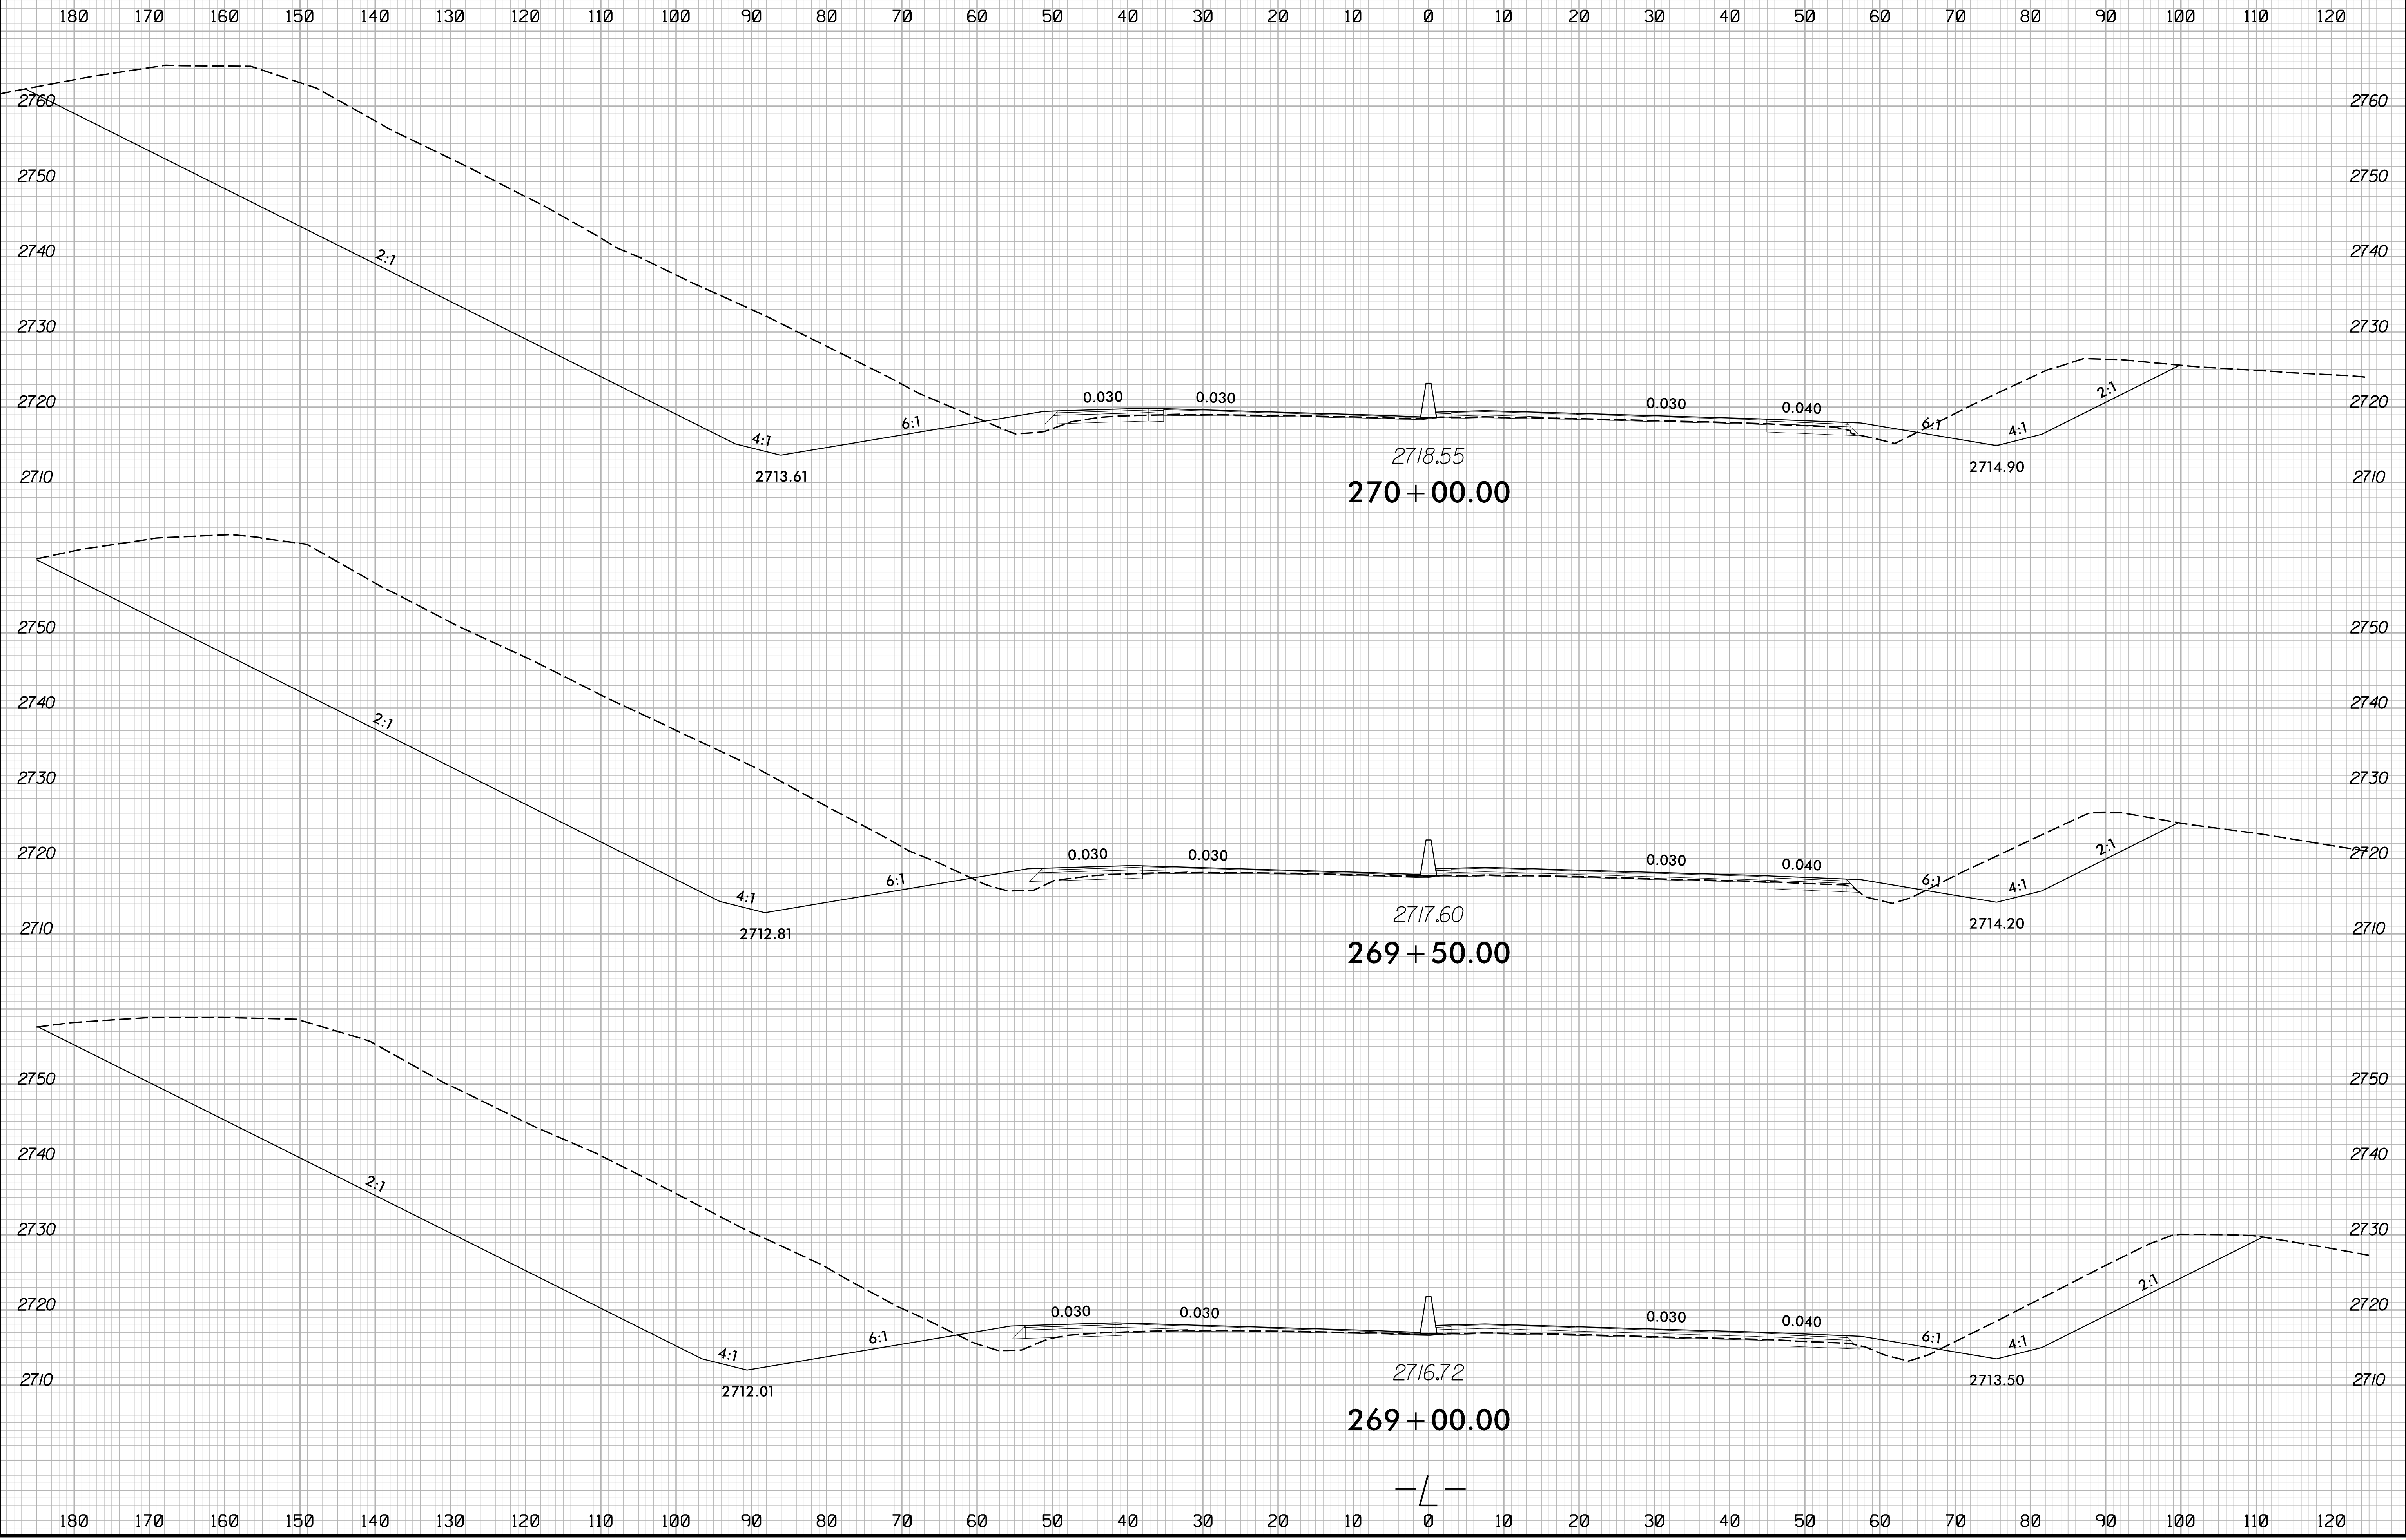

5/16/2024
1:5:18:0004_r.dwg_xpl.L.dgn
JSE/ETC/ETC