


8/23/99

| | | |
|--|---------------------|-----------|
| | PROJ. REFERENCE NO. | SHEET NO. |
| | HB-0004 | X-24 |

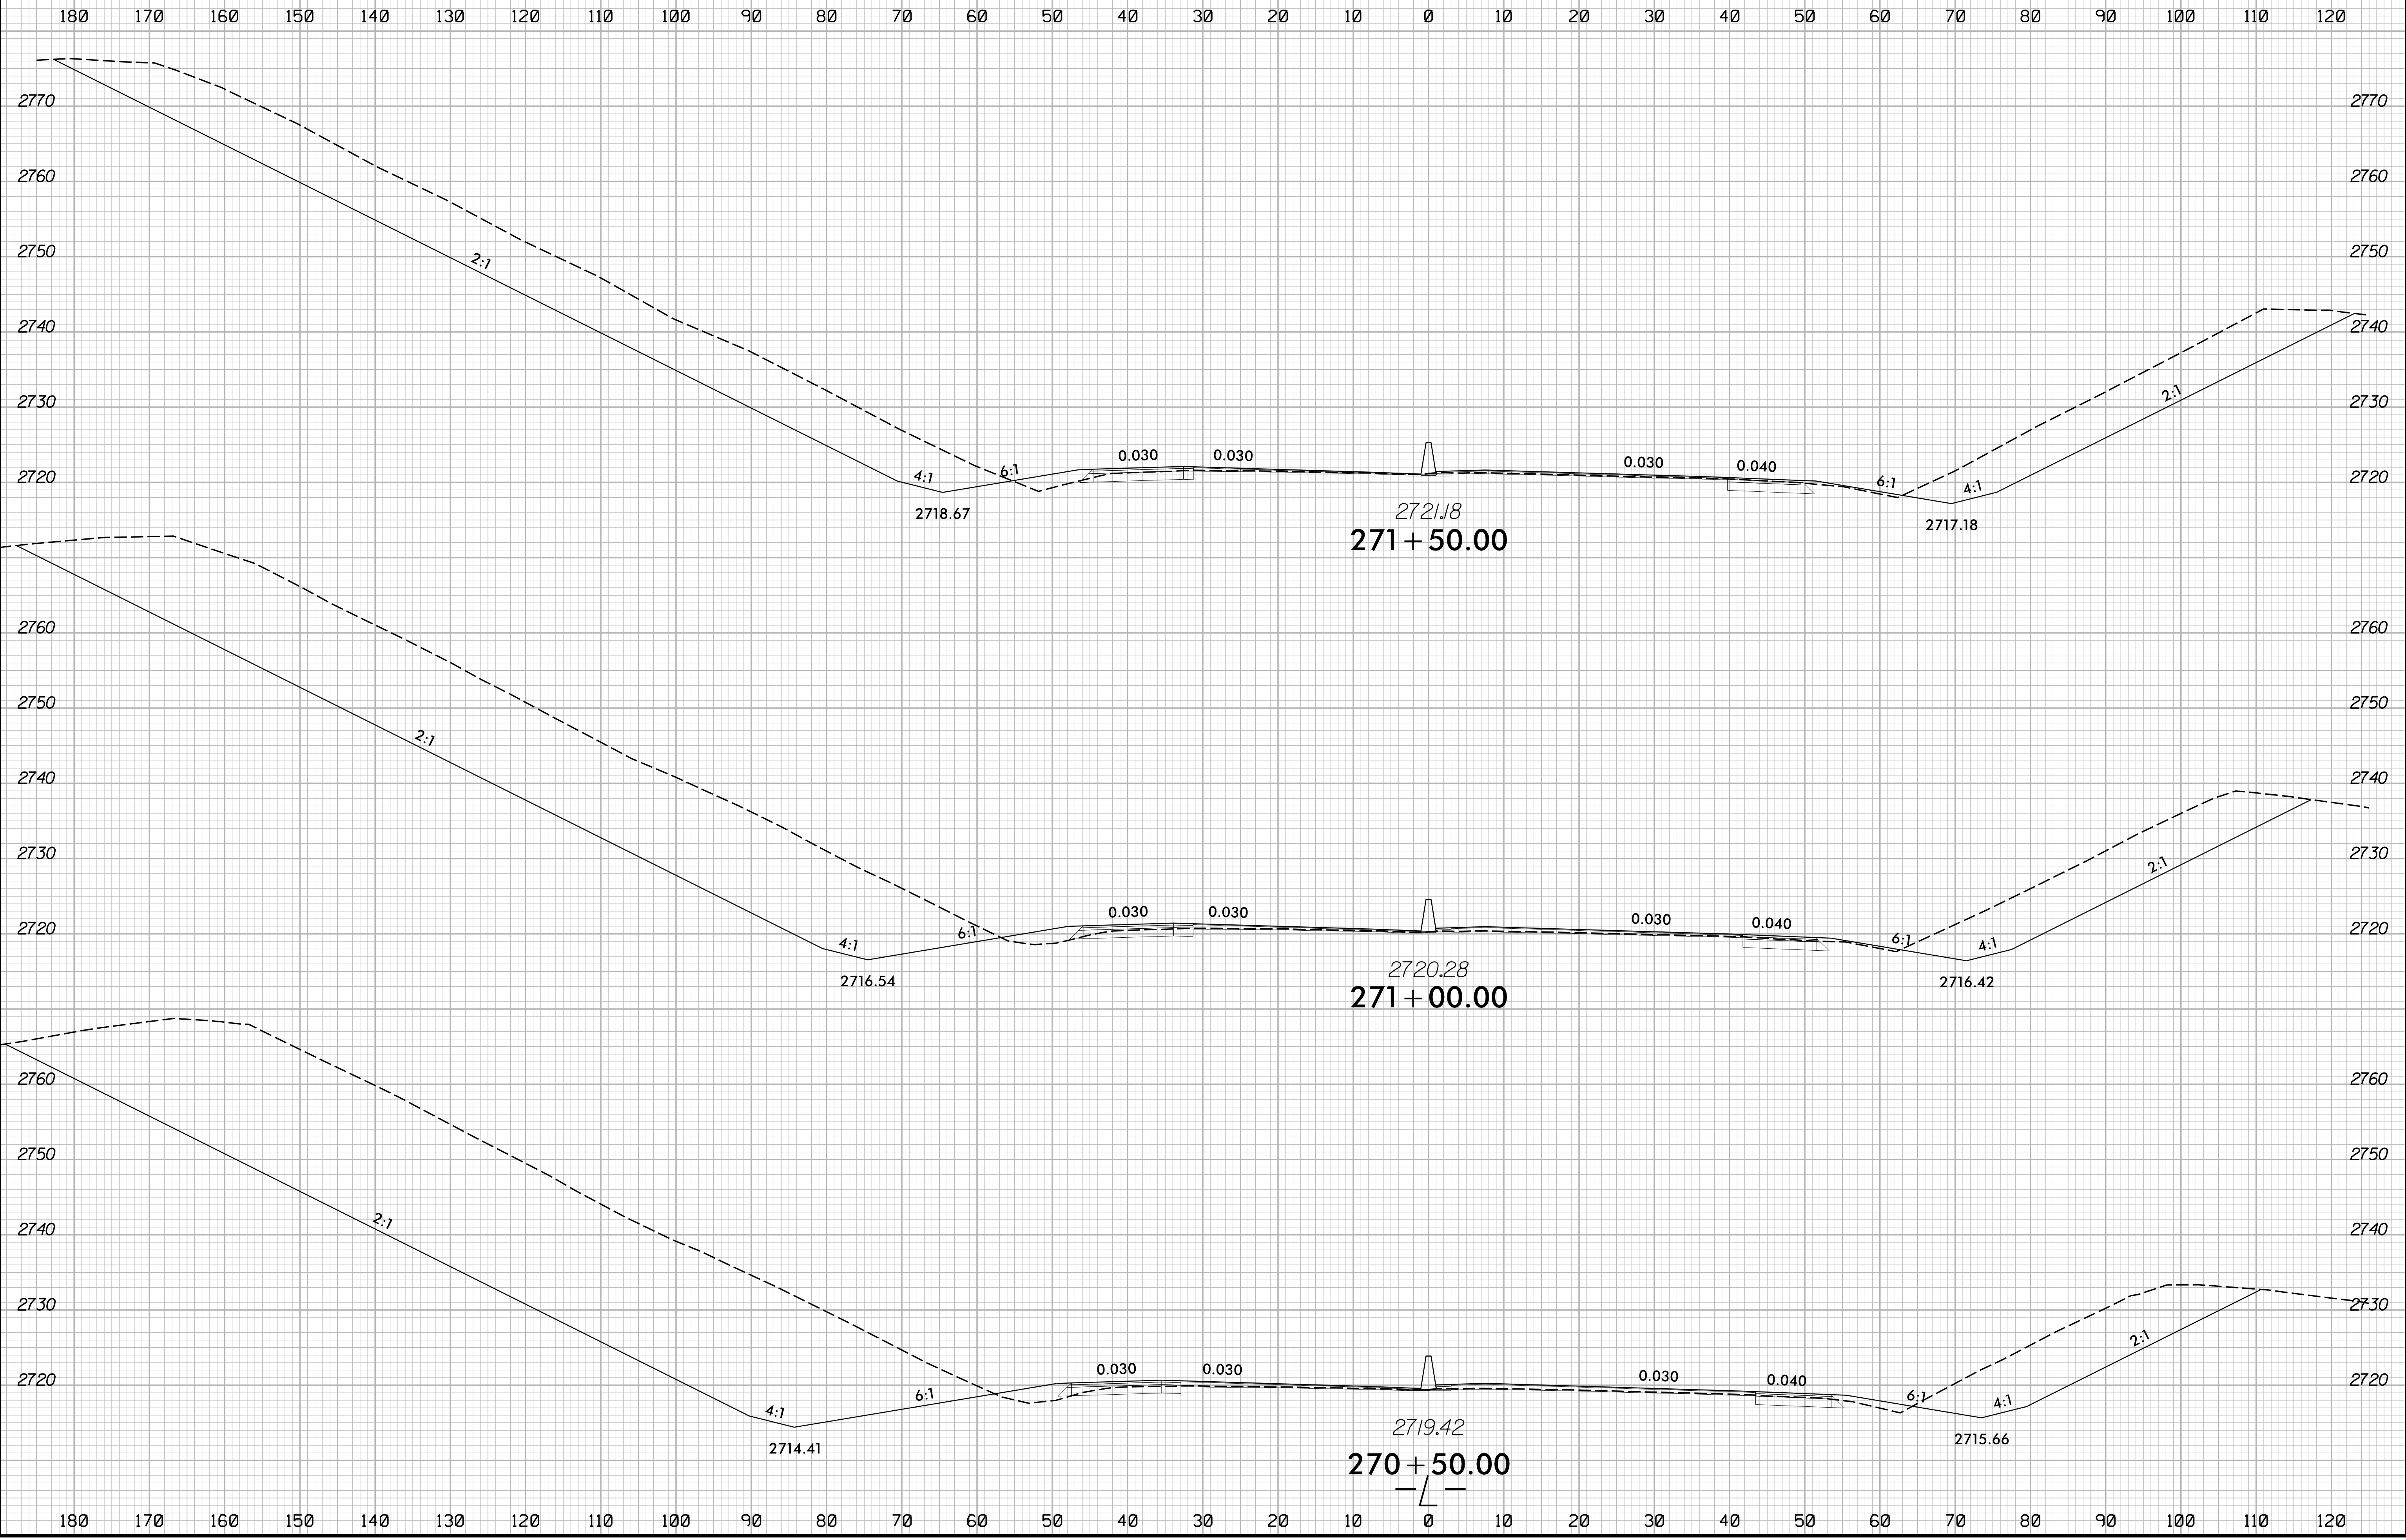

5/16/2024
1:15:13
HB0004_r.dwg_xpl.L.dgn