


8/23/99



PROJ. REFERENCE NO.	SHEET NO.
HB-0004	X-25

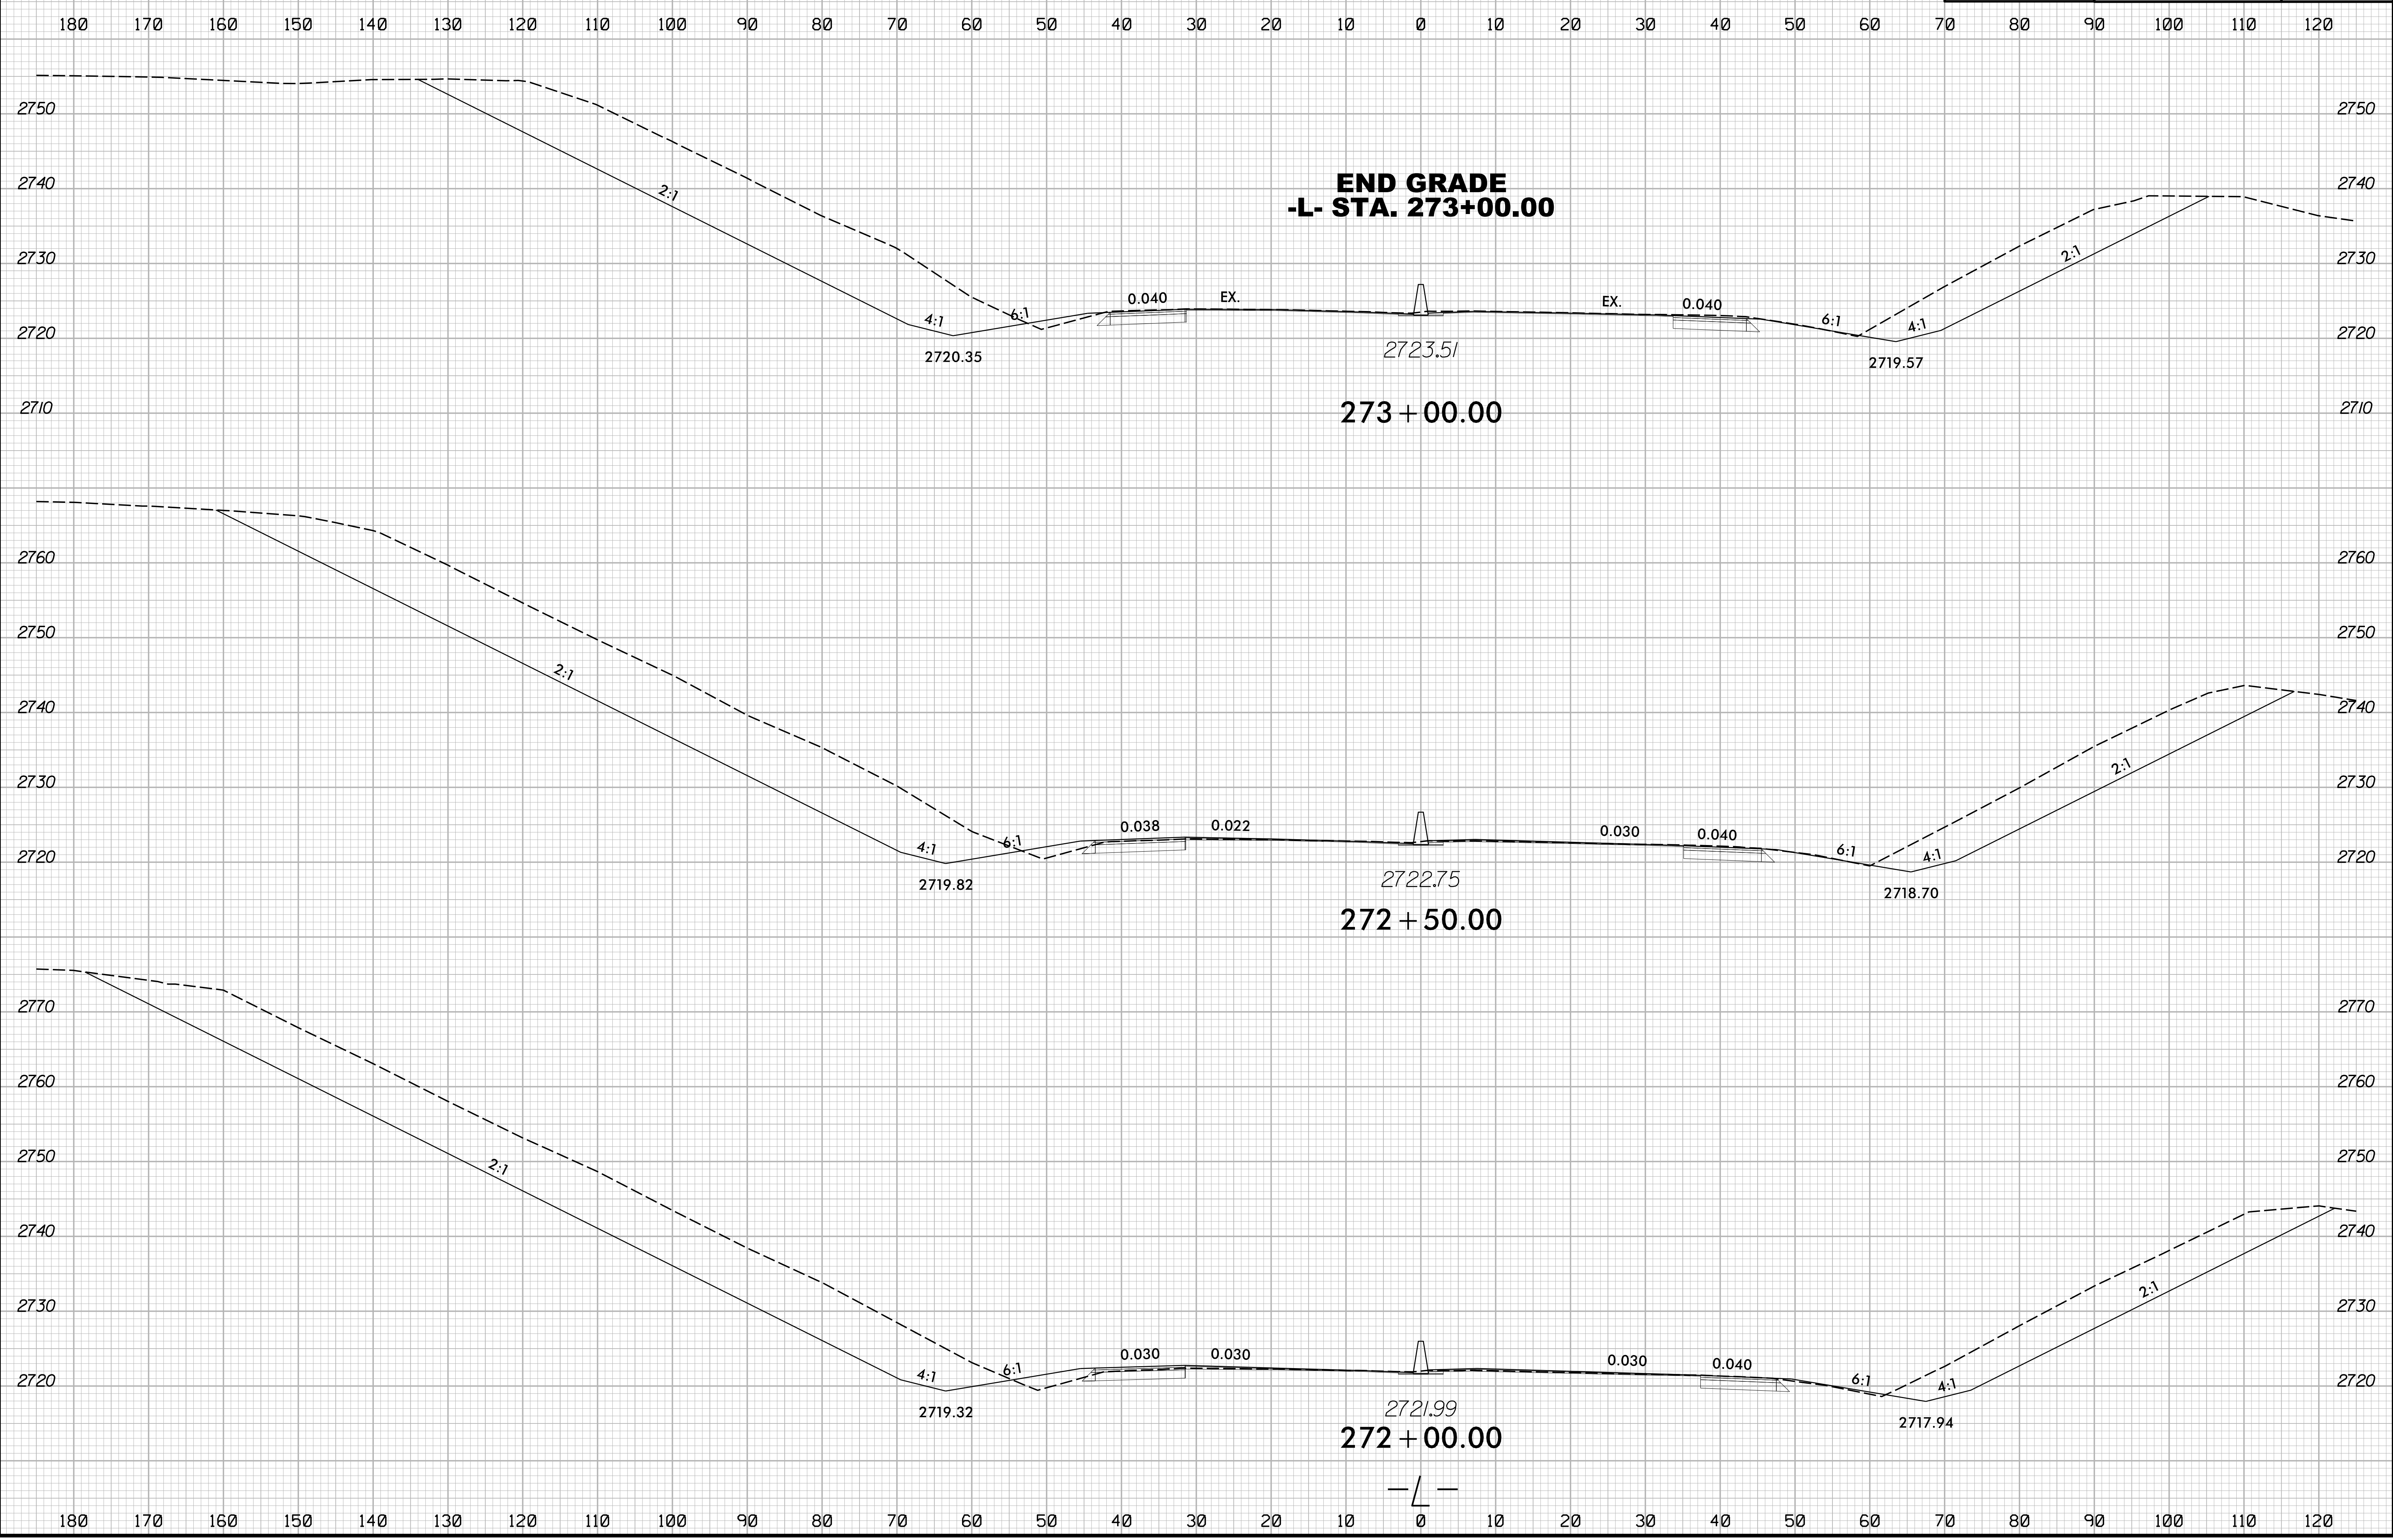

5/16/2024
1:5:18:0004_rdy_xpl.L.dgn
J:ERIC:ner