


8/23/99




PROJ. REFERENCE NO.	SHEET NO.
HB-0004	X-27


150 140 130 120 110 100 90 80 70 60 50 40 30 20 10 0 10 20 30 40 50 60 70 80 90 100 110 120 130 140 150

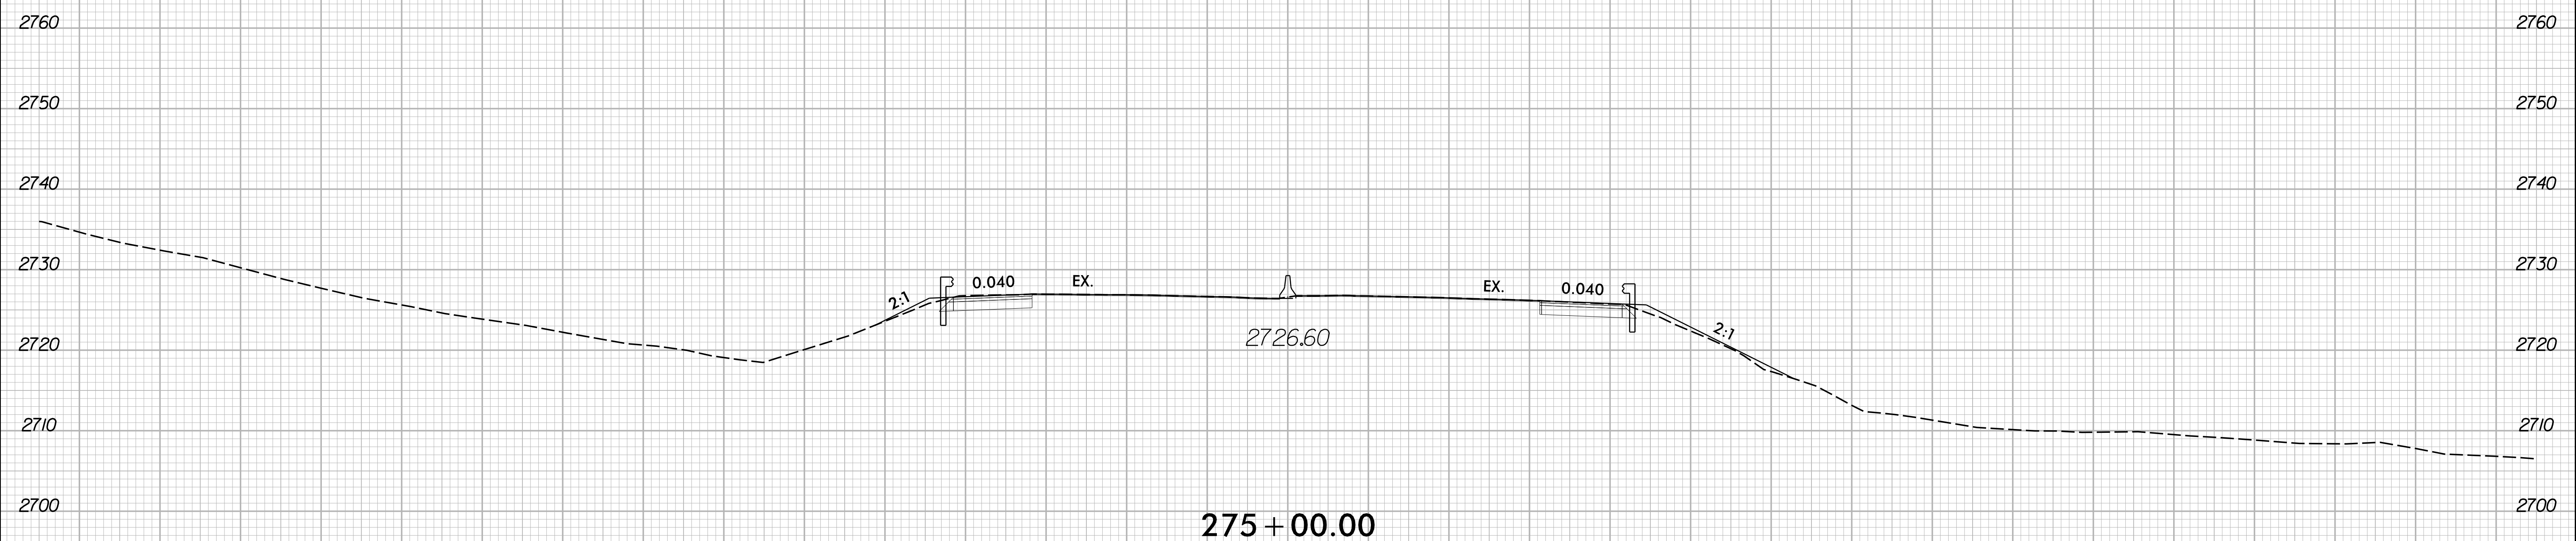

275 + 00.00

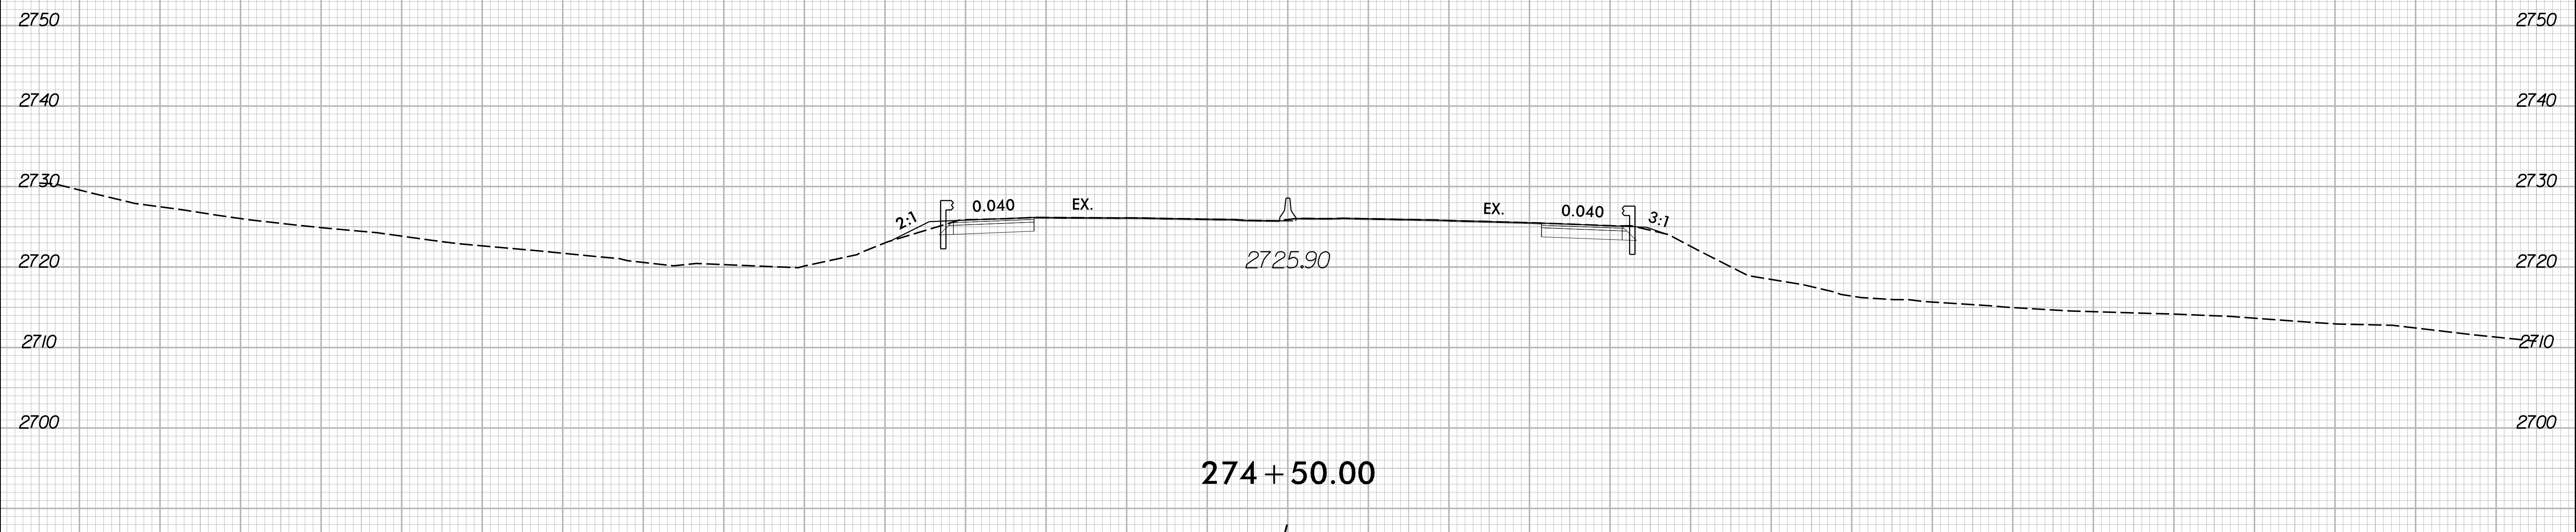

274 + 50.00

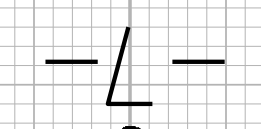

150 140 130 120 110 100 90 80 70 60 50 40 30 20 10 0 10 20 30 40 50 60 70 80 90 100 110 120 130 140 150

5/16/2024  
I:\HB\0004\_rdy\_xpl.L.dgn  
JSE:rlr