


8/23/99




PROJ. REFERENCE NO.	SHEET NO.
HB-0004	X-29

150 140 130 120 110 100 90 80 70 60 50 40 30 20 10 0 10 20 30 40 50 60 70 80 90 100 110 120 130 140 150

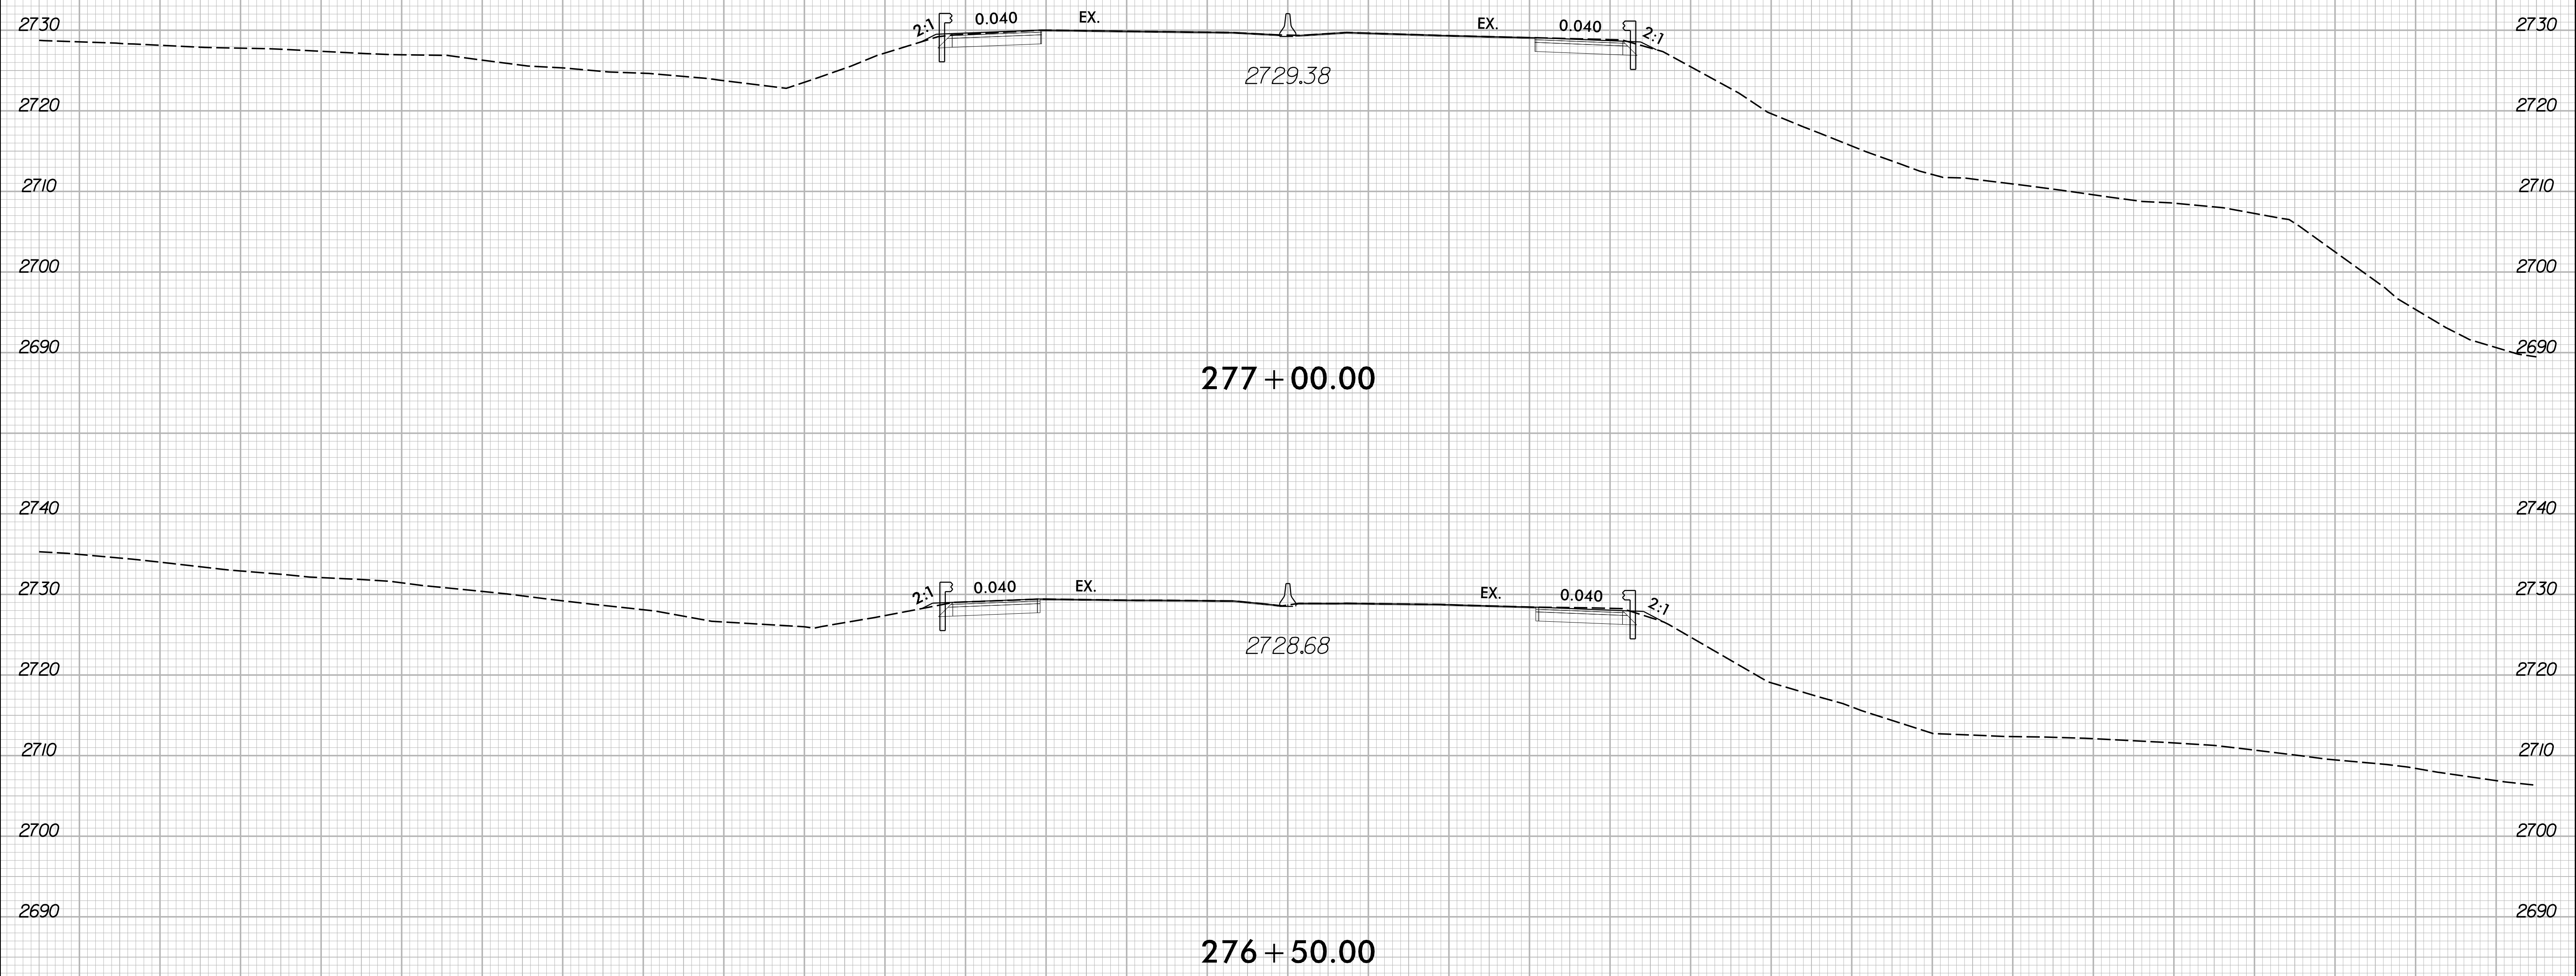

277 + 00.00

276 + 50.00

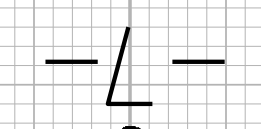

5/16/2024
I:\HB\0004_r.dwg_xpl.L.dgn
J:\HB\0004_r.dwg_xpl.L.dgn