


8/23/99



PROJ. REFERENCE NO.	SHEET NO.
HB-0004	X-34

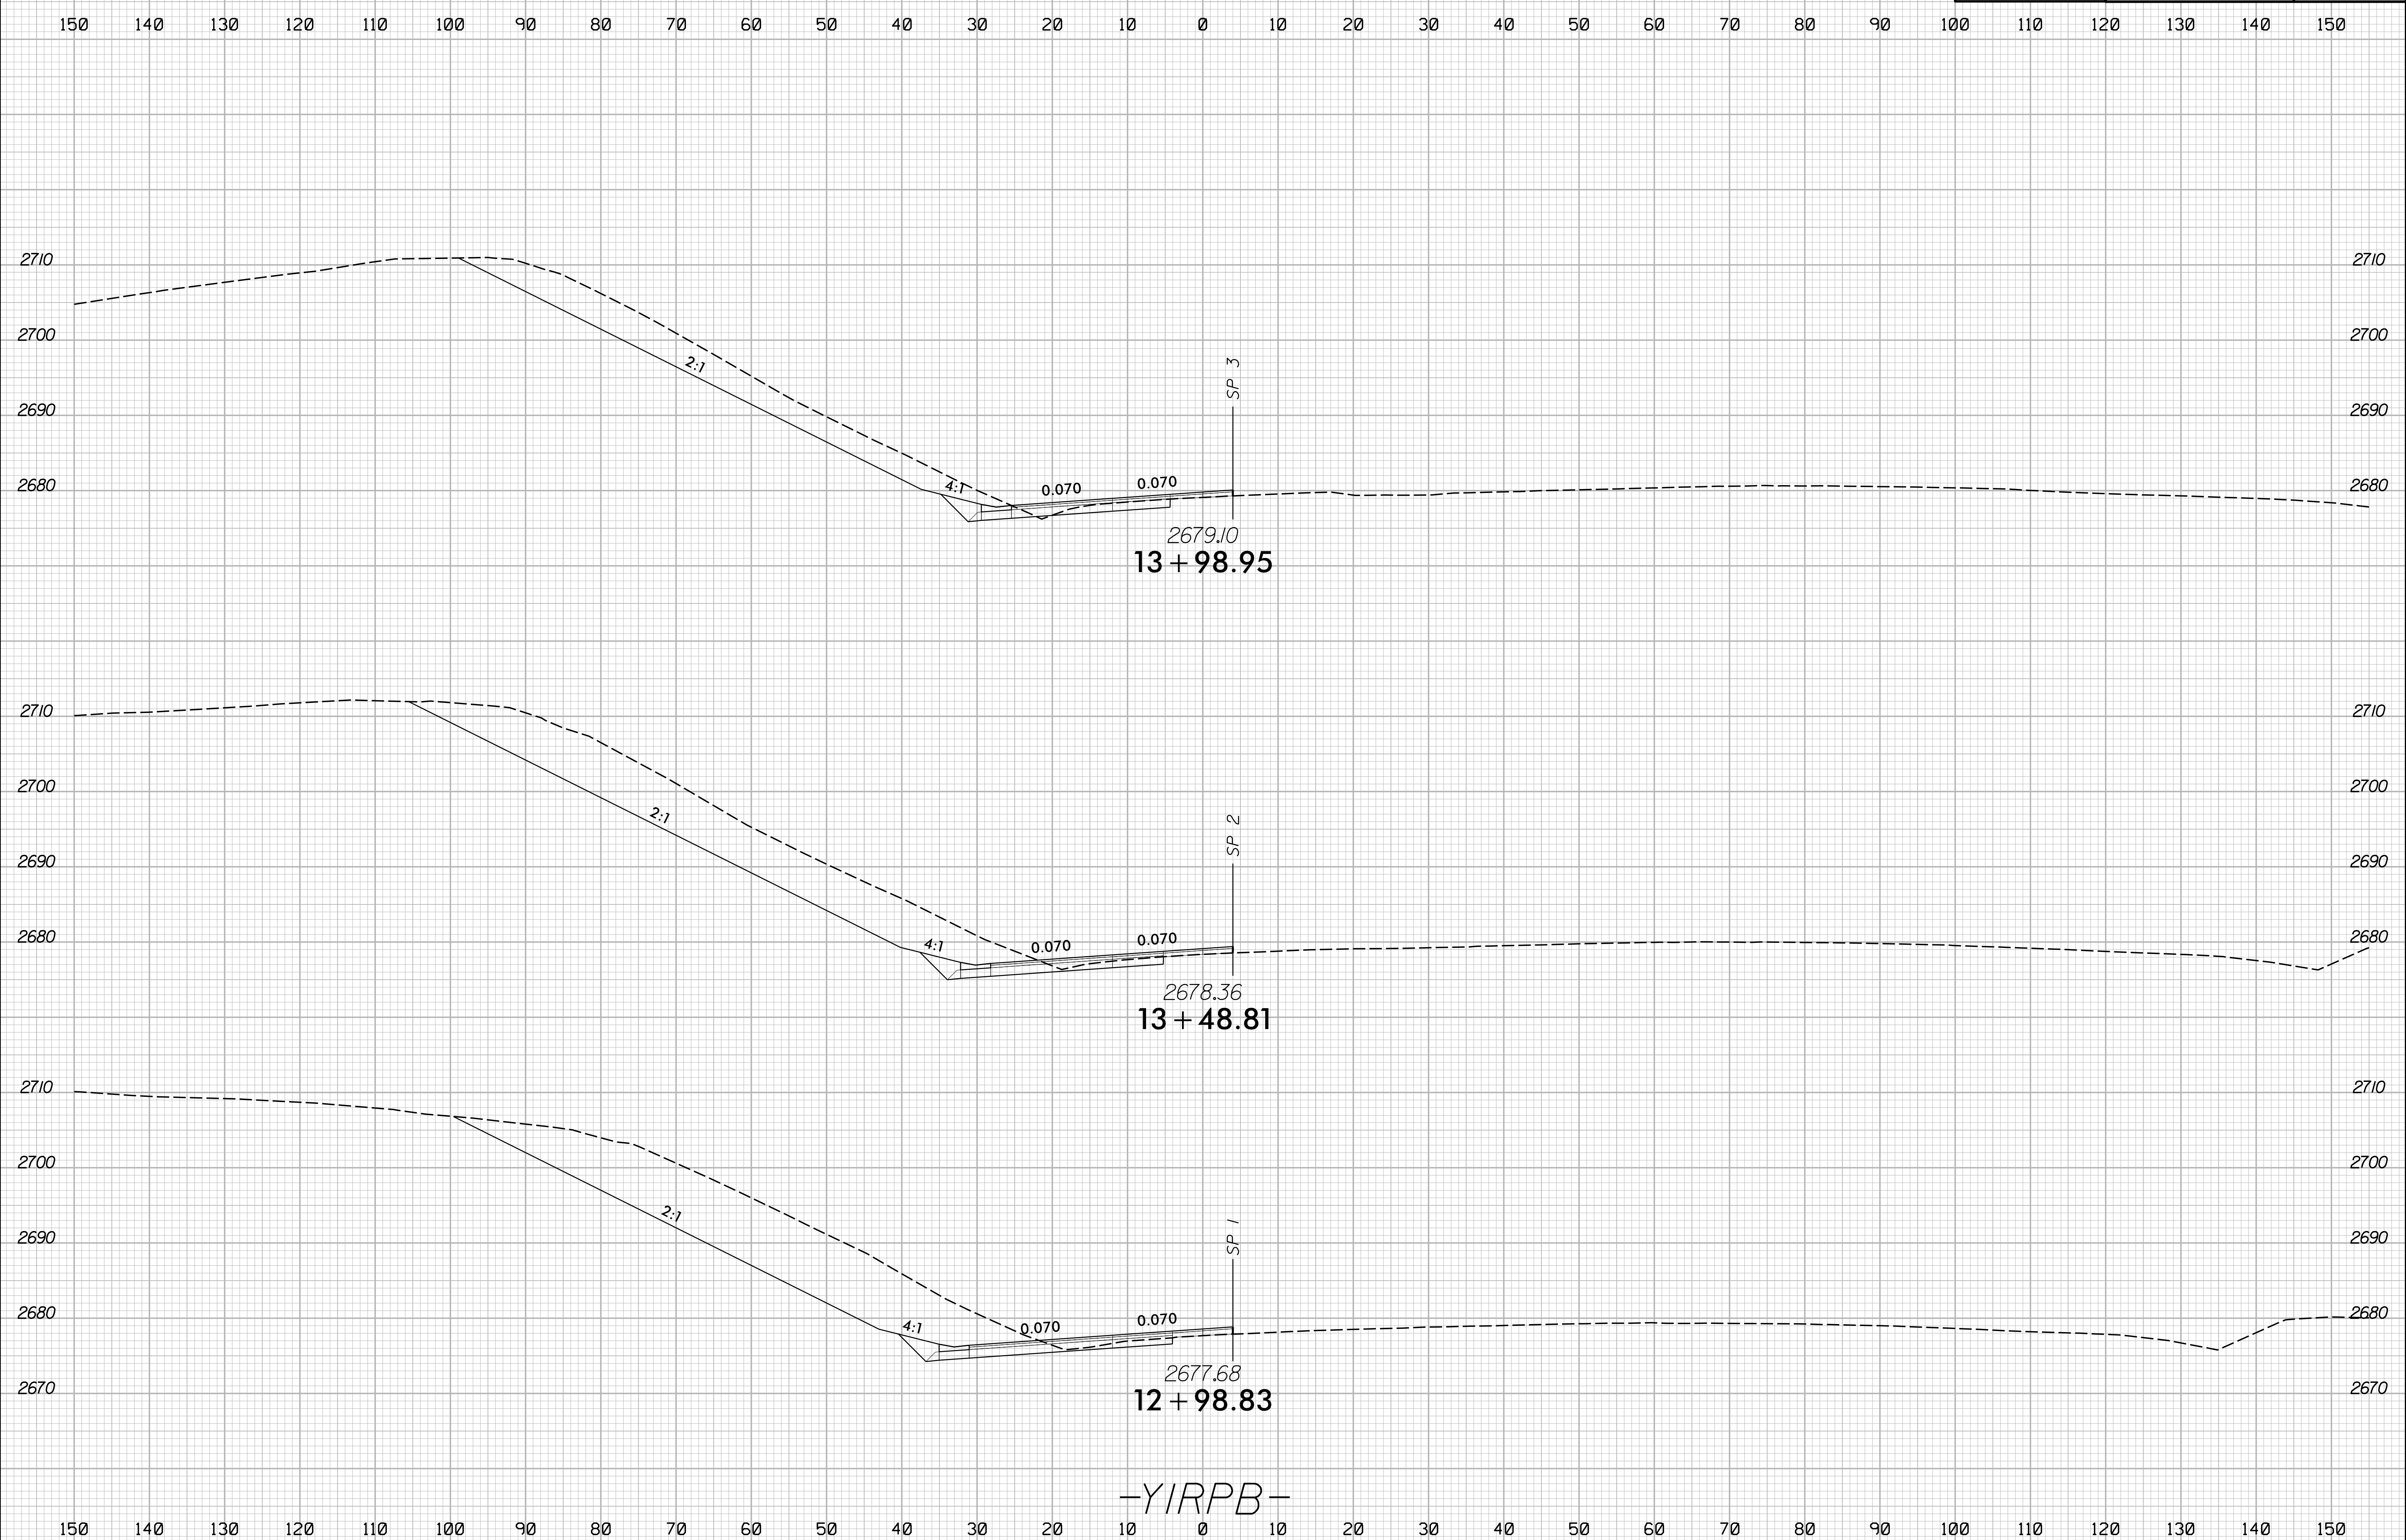

-YIRPB-

5/16/2024  
I:\HB\0004\_r.dwg\_xpl\_YIRPB.dgn  
J:\ERIC\ref