


8/23/99



PROJ. REFERENCE NO.	SHEET NO.
HB-0004	X-39

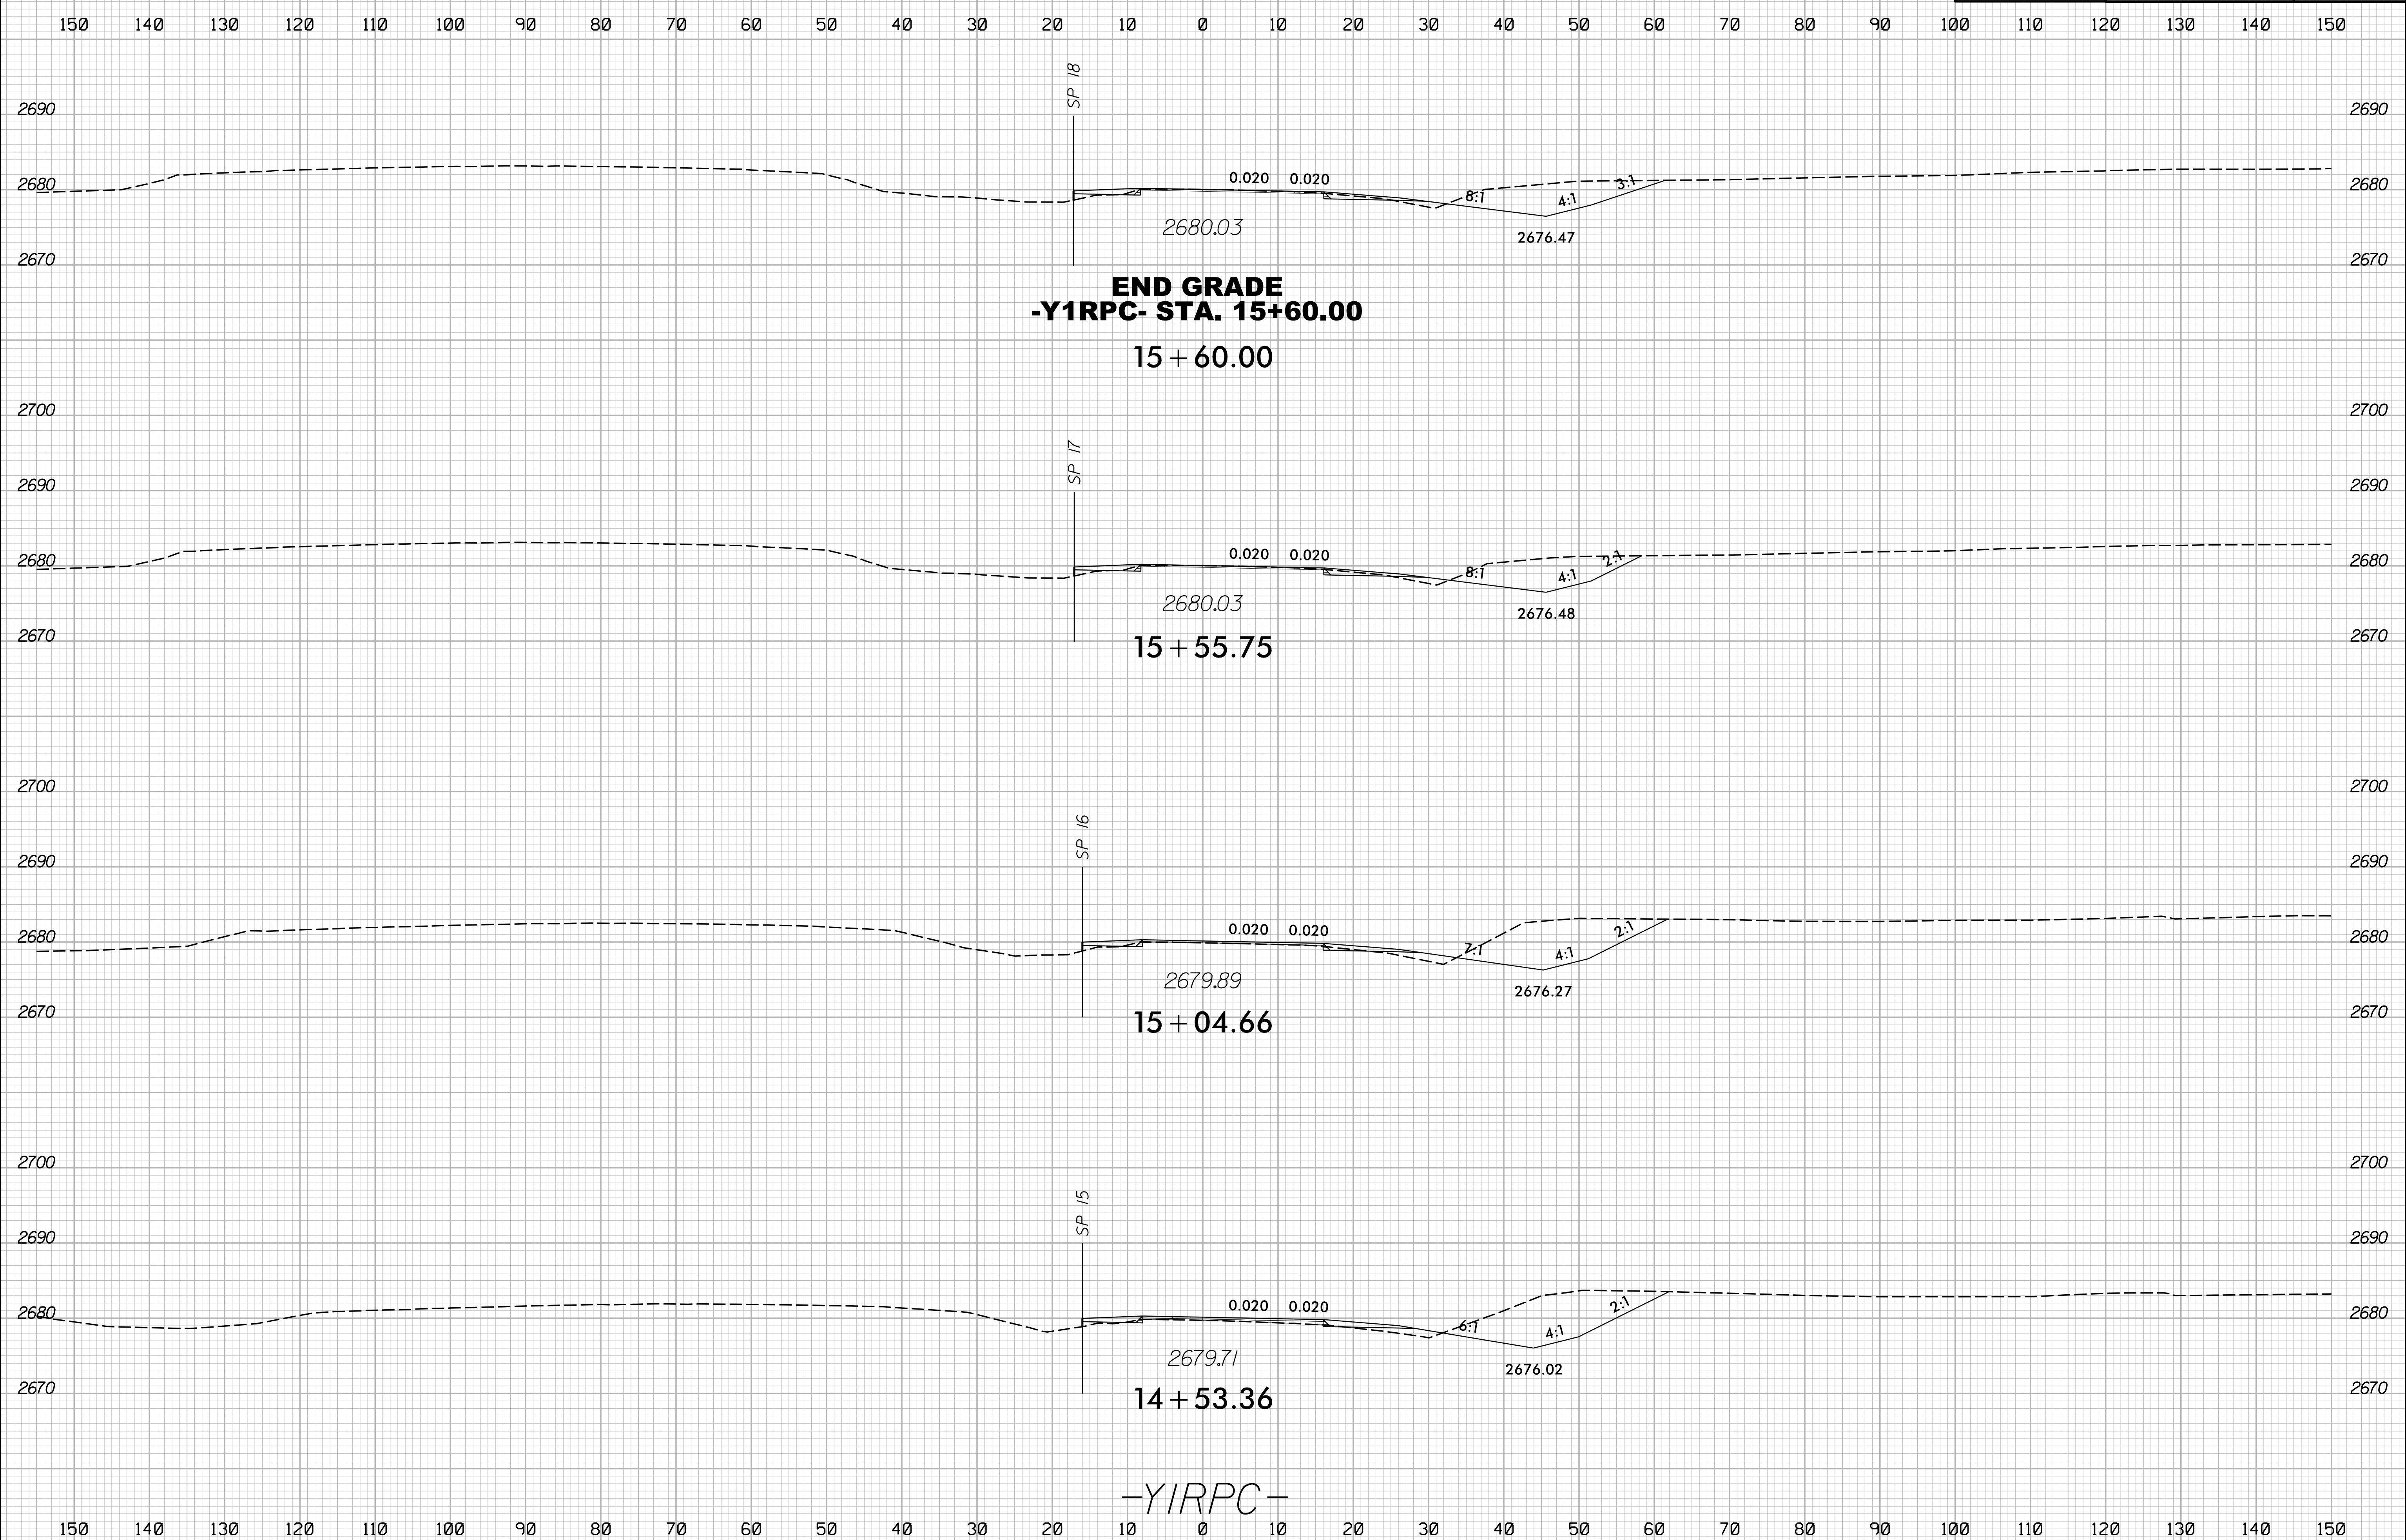

END GRADE
-Y1RPC- STA. 15+60.00
15 + 60.00

15 + 55.75

15 + 04.66

14 + 53.36

-Y1RPC-

5/16/2024
 I:\HB\0004_r.dwg_xpl_Y1RPC.dgn
 J:\ERIC\eric