



PA\2023\23124\01\_HB-0004\Structures\DWG\HB-0004 (LEFT LANE)\HB0004-LEFT-LC.dgn  
1/18/2024 4:34:27 PM

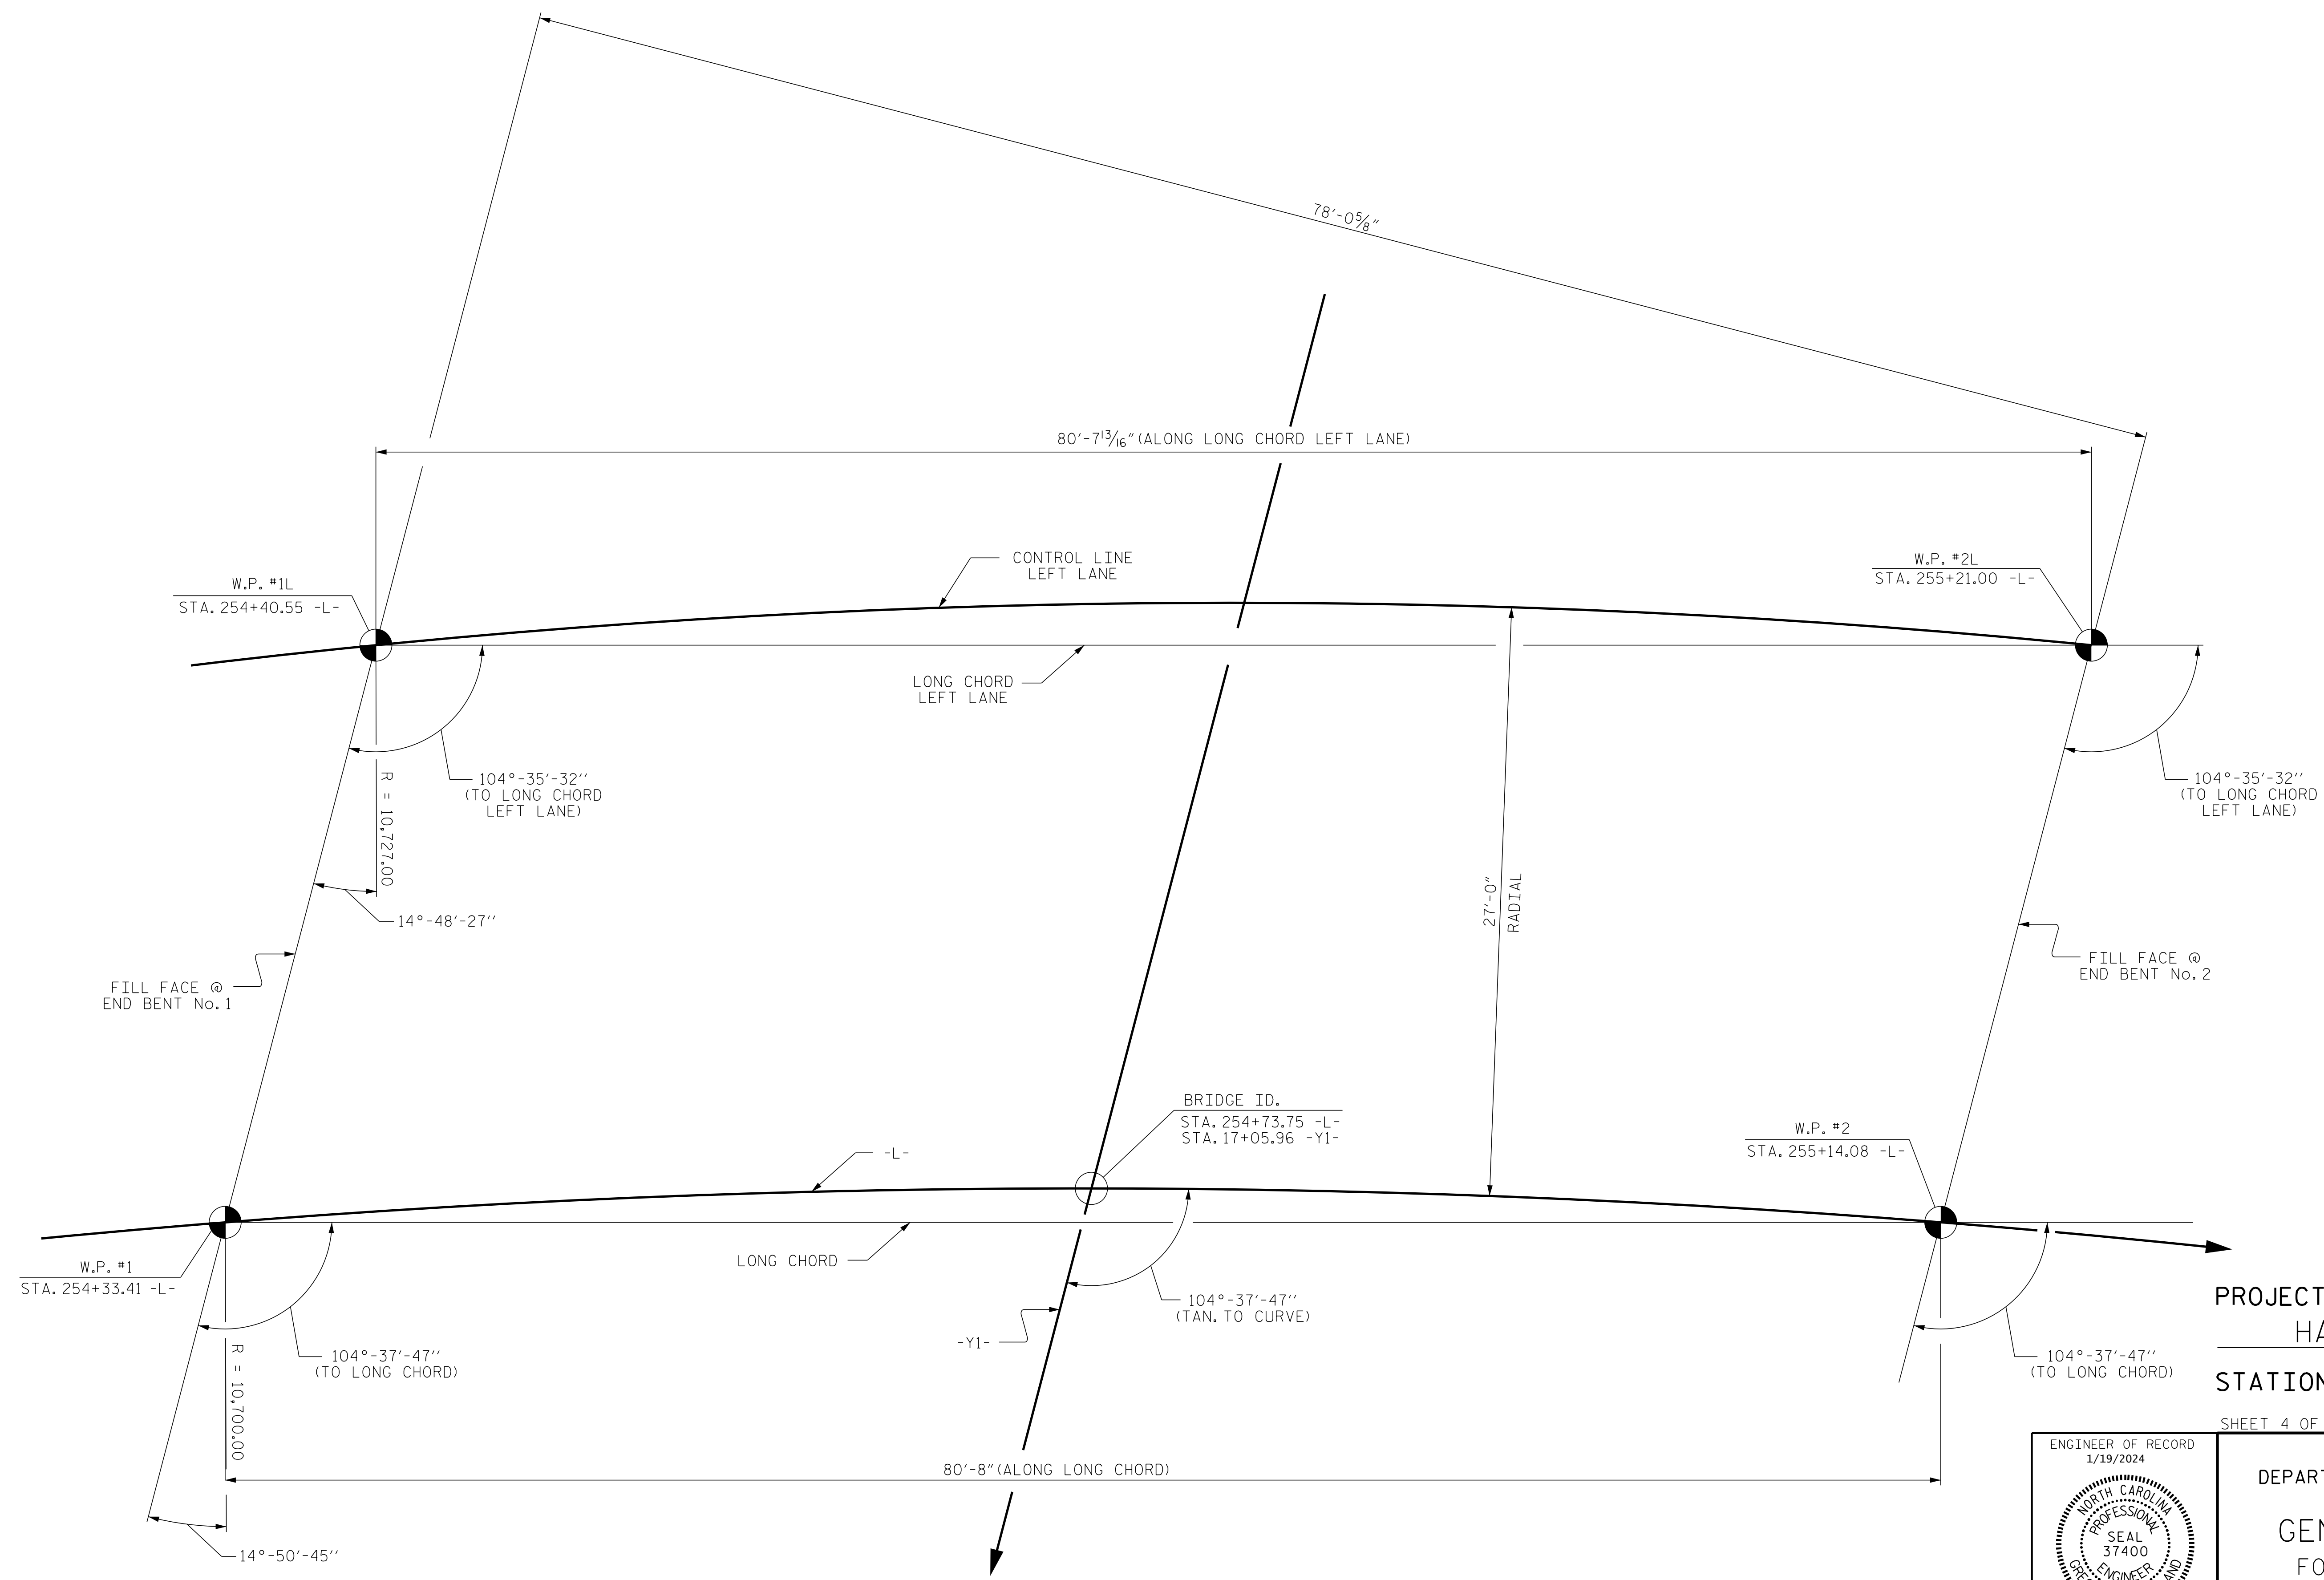

PROJECT NO. HB-0004  
HAYWOOD COUNTY  
 STATION: 254+73.75 -L-  
 SHEET 4 OF 5

**LONG CHORD LAYOUT**  
 END BENTS ARE PARALLEL

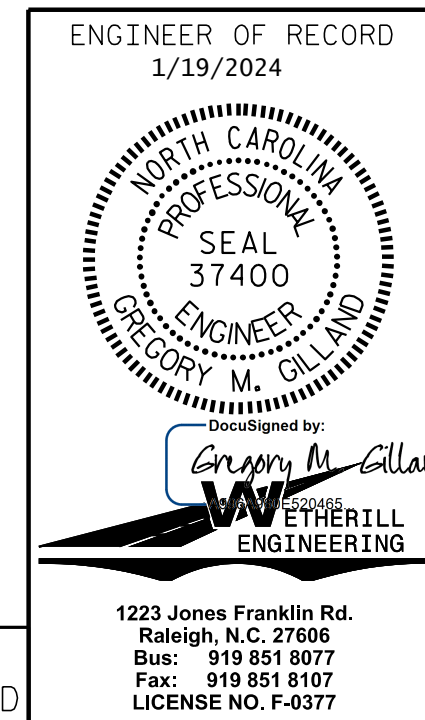

STATE OF NORTH CAROLINA  
 DEPARTMENT OF TRANSPORTATION  
 RALEIGH  
**GENERAL DRAWING**  
 FOR BRIDGE ON I-40  
 OVER NC 215 BETWEEN  
 SR 1513 AND SR 1585  
 (LEFT LANE)

DRAWN BY : D. HODGE DATE : 7/23  
 CHECKED BY : G. GILLAND DATE : 8/23

DOCUMENT NOT CONSIDERED FINAL  
 UNLESS ALL SIGNATURES COMPLETED

REVISIONS						SHEET NO.
NO.	BY:	DATE:	NO.	BY:	DATE:	S1-04
1			3			TOTAL SHEETS
2			4			58

1223 Jones Franklin Rd.  
 Raleigh, N.C. 27606  
 Bus: 919 851 8077  
 Fax: 919 851 8107  
 LICENSE NO. F-0377