


NOTES:
#5 S1 AND S2 BARS MAY BE SHIFTED SLIGHTLY TO MAINTAIN 2" CLEAR TO EXPANSION JOINT IN RAIL.

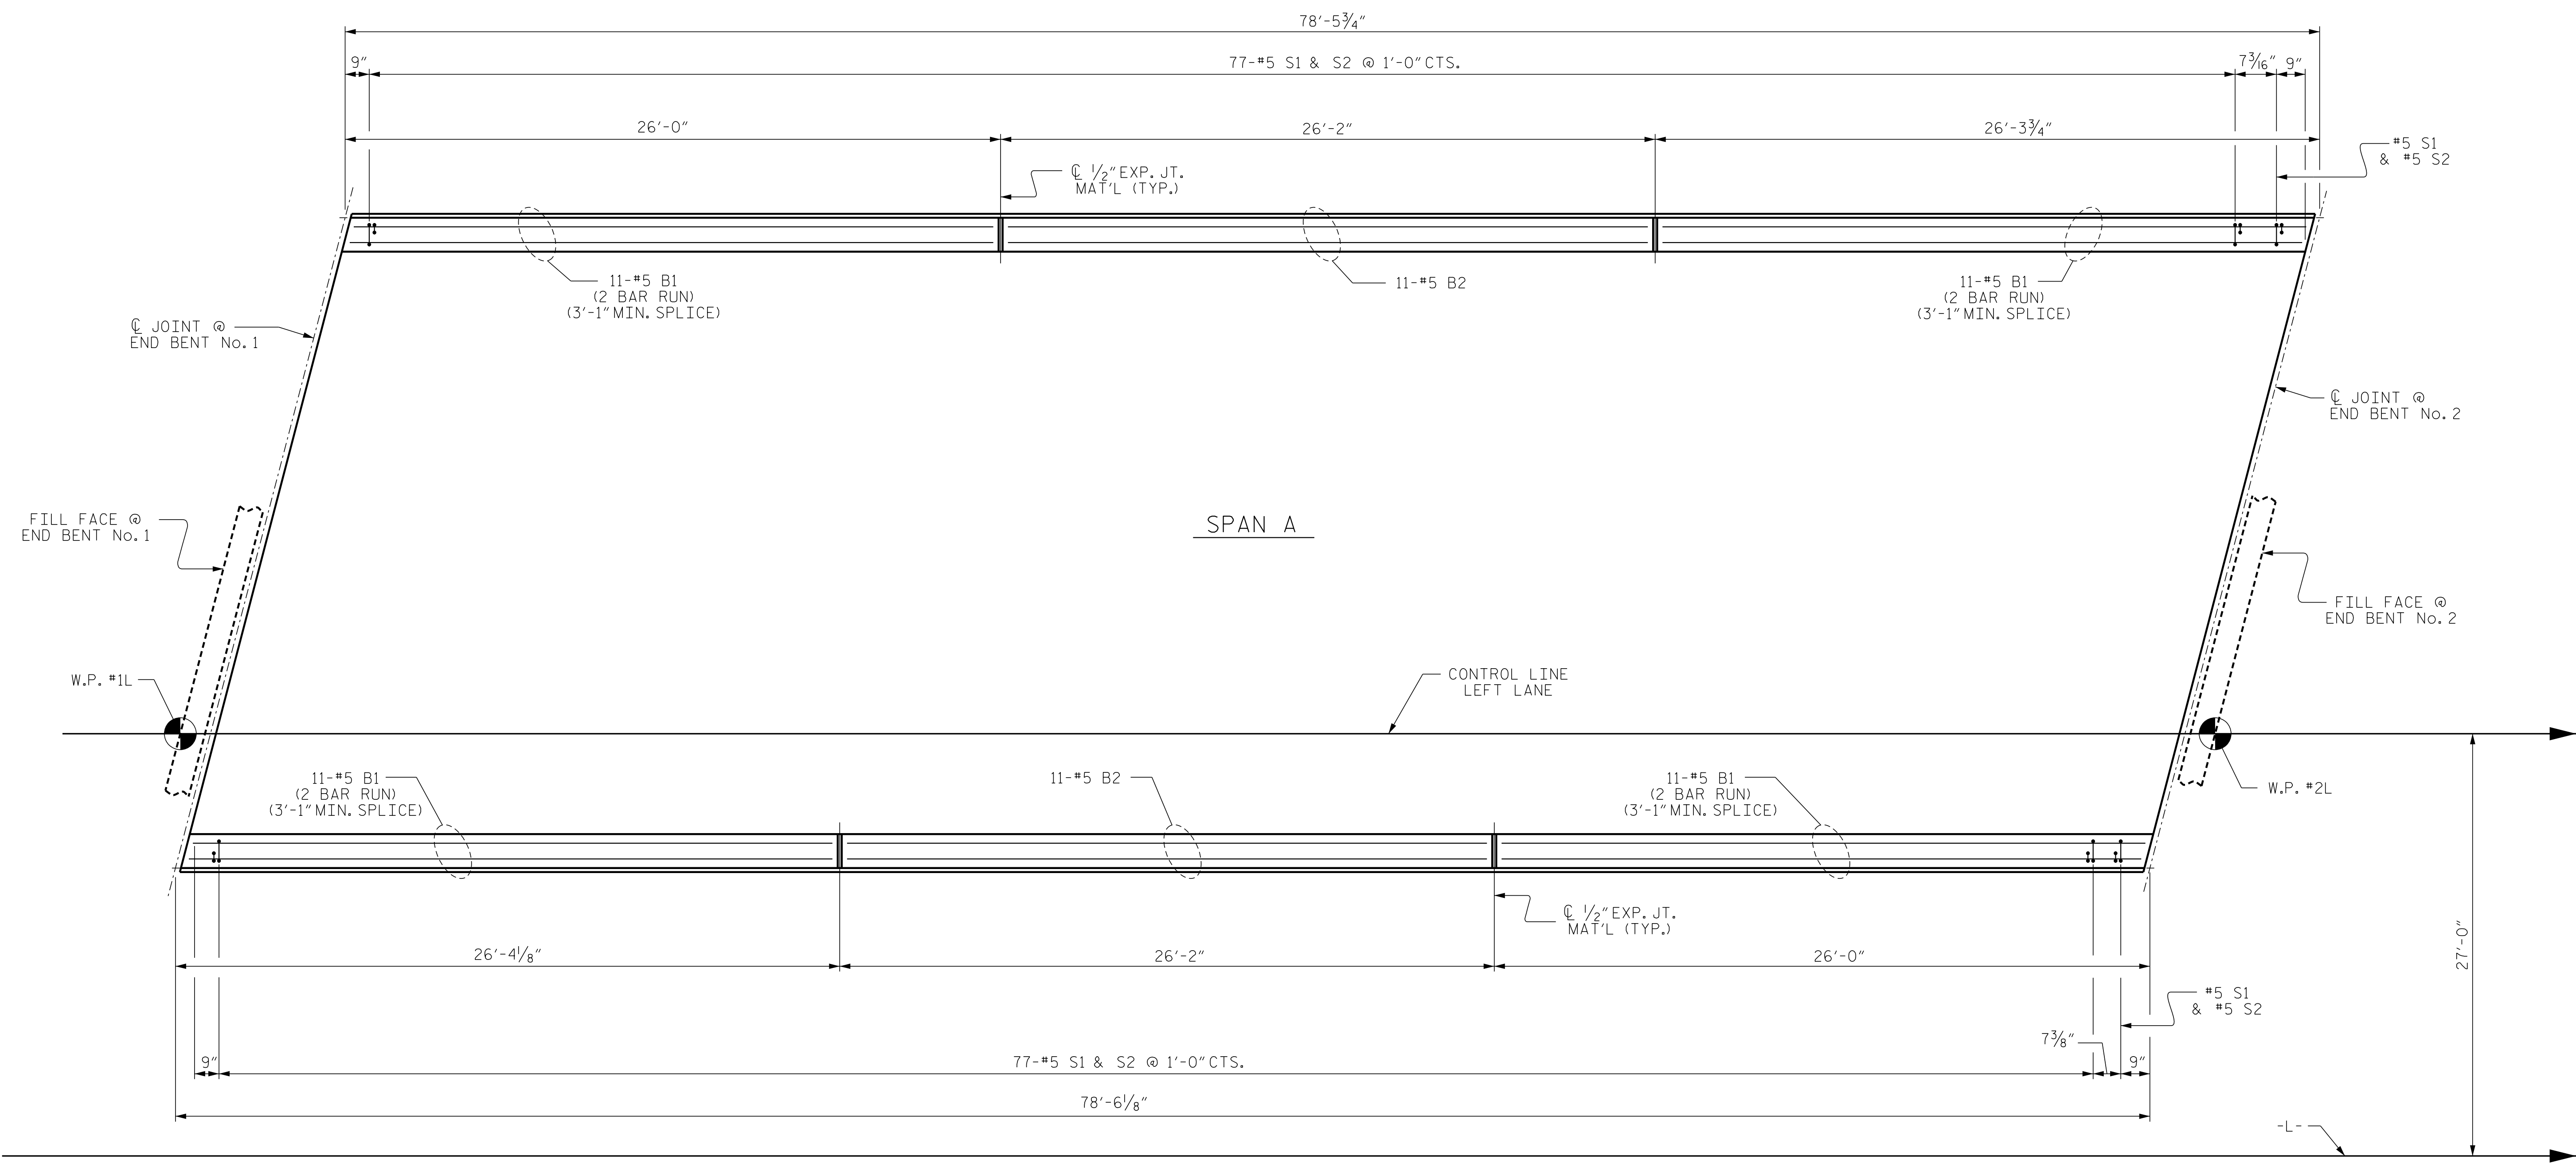

PLAN OF CONCRETE BARRIER RAIL

ALL DIMENSIONS ARE TAKEN ALONG THE ARC OF THE OUTSIDE EDGE OF CONCRETE BARRIER.

PROJECT NO. HB-0004

HAYWOOD COUNTY


STATION: 254+73.75 -L-

SHEET 1 OF 2

P:\2023\23124\01_HB-0004_Structures\DWG\HB-0004 (LEFT LANE)\HB0004-LEFT-CBR.dgn 1/18/2024 4:46:34 PM

DRAWN BY : D. HODGE DATE : 2/23
CHECKED BY : G. GILLAND DATE : 8/23

DOCUMENT NOT CONSIDERED FINAL
UNLESS ALL SIGNATURES COMPLETED

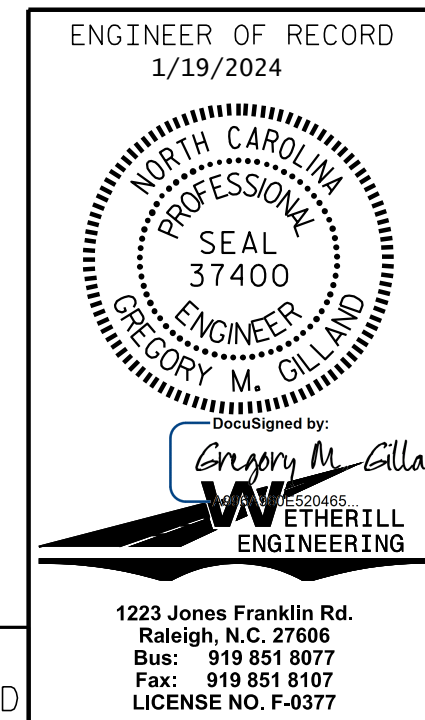

STATE OF NORTH CAROLINA
DEPARTMENT OF TRANSPORTATION
RALEIGH

CONCRETE BARRIER RAIL (LEFT LANE)

REVISIONS						SHEET NO.
NO.	BY:	DATE:	NO.	BY:	DATE:	
1			3			TOTAL SHEETS
2			4			58

1223 Jones Franklin Rd.
Raleigh, N.C. 27606
Bus: 919 851 8077
Fax: 919 851 8107
LICENSE NO. F-0377