


PA\2023\23124\01\_HB-0004\_Structures\DWG\HB-0004 -R IGH T LANE\HB0004-R IGH T -LC.dgn  
1/19/2024 6:56:31 AM

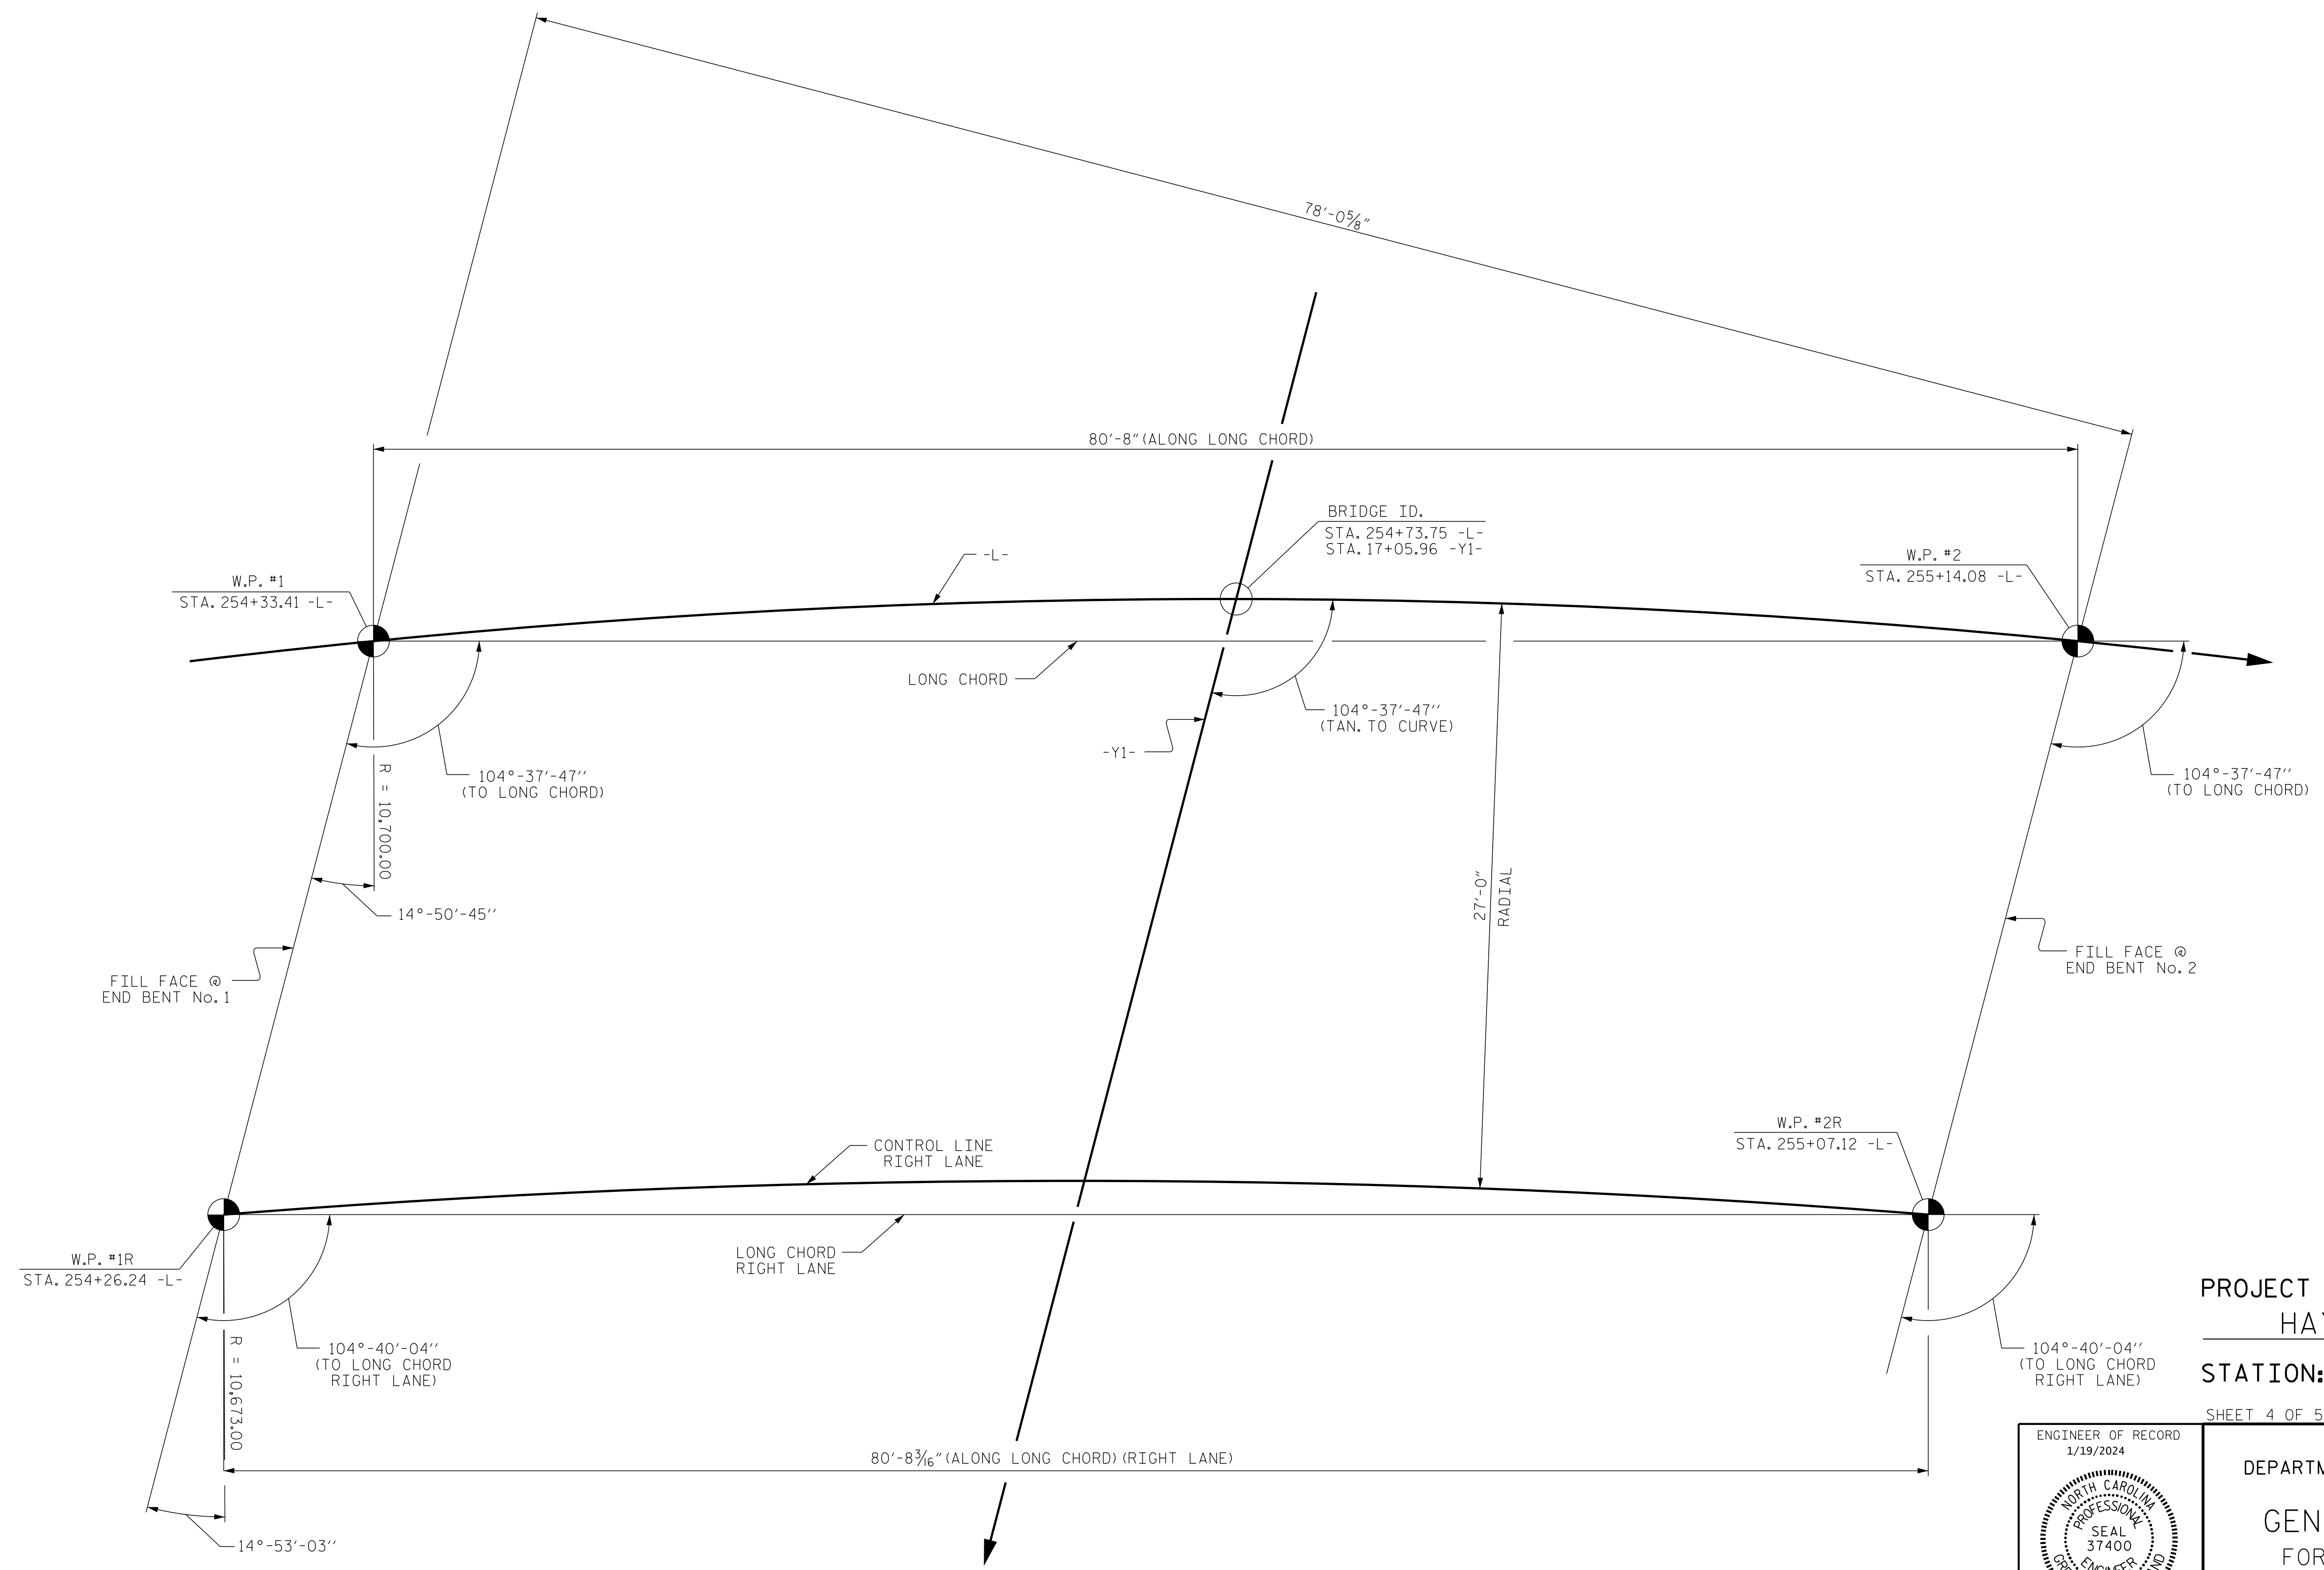

**LONG CHORD LAYOUT**  
END BENTS ARE PARALLEL

PROJECT NO. HB-0004  
HAYWOOD COUNTY  
 STATION: 254+73.75 -L-  
 SHEET 4 OF 5

ENGINEER OF RECORD  
1/19/2024

1223 Jones Franklin Rd.  
Raleigh, N.C. 27606  
Bus: 919 851 8077  
Fax: 919 851 8107  
LICENSE NO. F-0377

STATE OF NORTH CAROLINA DEPARTMENT OF TRANSPORTATION RALEIGH					
GENERAL DRAWING FOR BRIDGE ON I-40 OVER NC 215 BETWEEN SR 1513 AND SR 1585 (RIGHT LANE)					
REVISIONS					
NO.	BY:	DATE:	NO.	BY:	DATE:
1			3		
2			4		
SHEET NO.					S2-04
TOTAL SHEETS					58

DRAWN BY : D. HODGE DATE : 7/23  
 CHECKED BY : J. DILWORTH DATE : 9/23

DOCUMENT NOT CONSIDERED FINAL  
UNLESS ALL SIGNATURES COMPLETED