


P:\2023\23124\01_HB-0004_Structures\DCM\HB-0004 (R) IGH- LANE\HB0004-RIGHT-CBR.dgn
 1/19/2024 7:03:35 AM

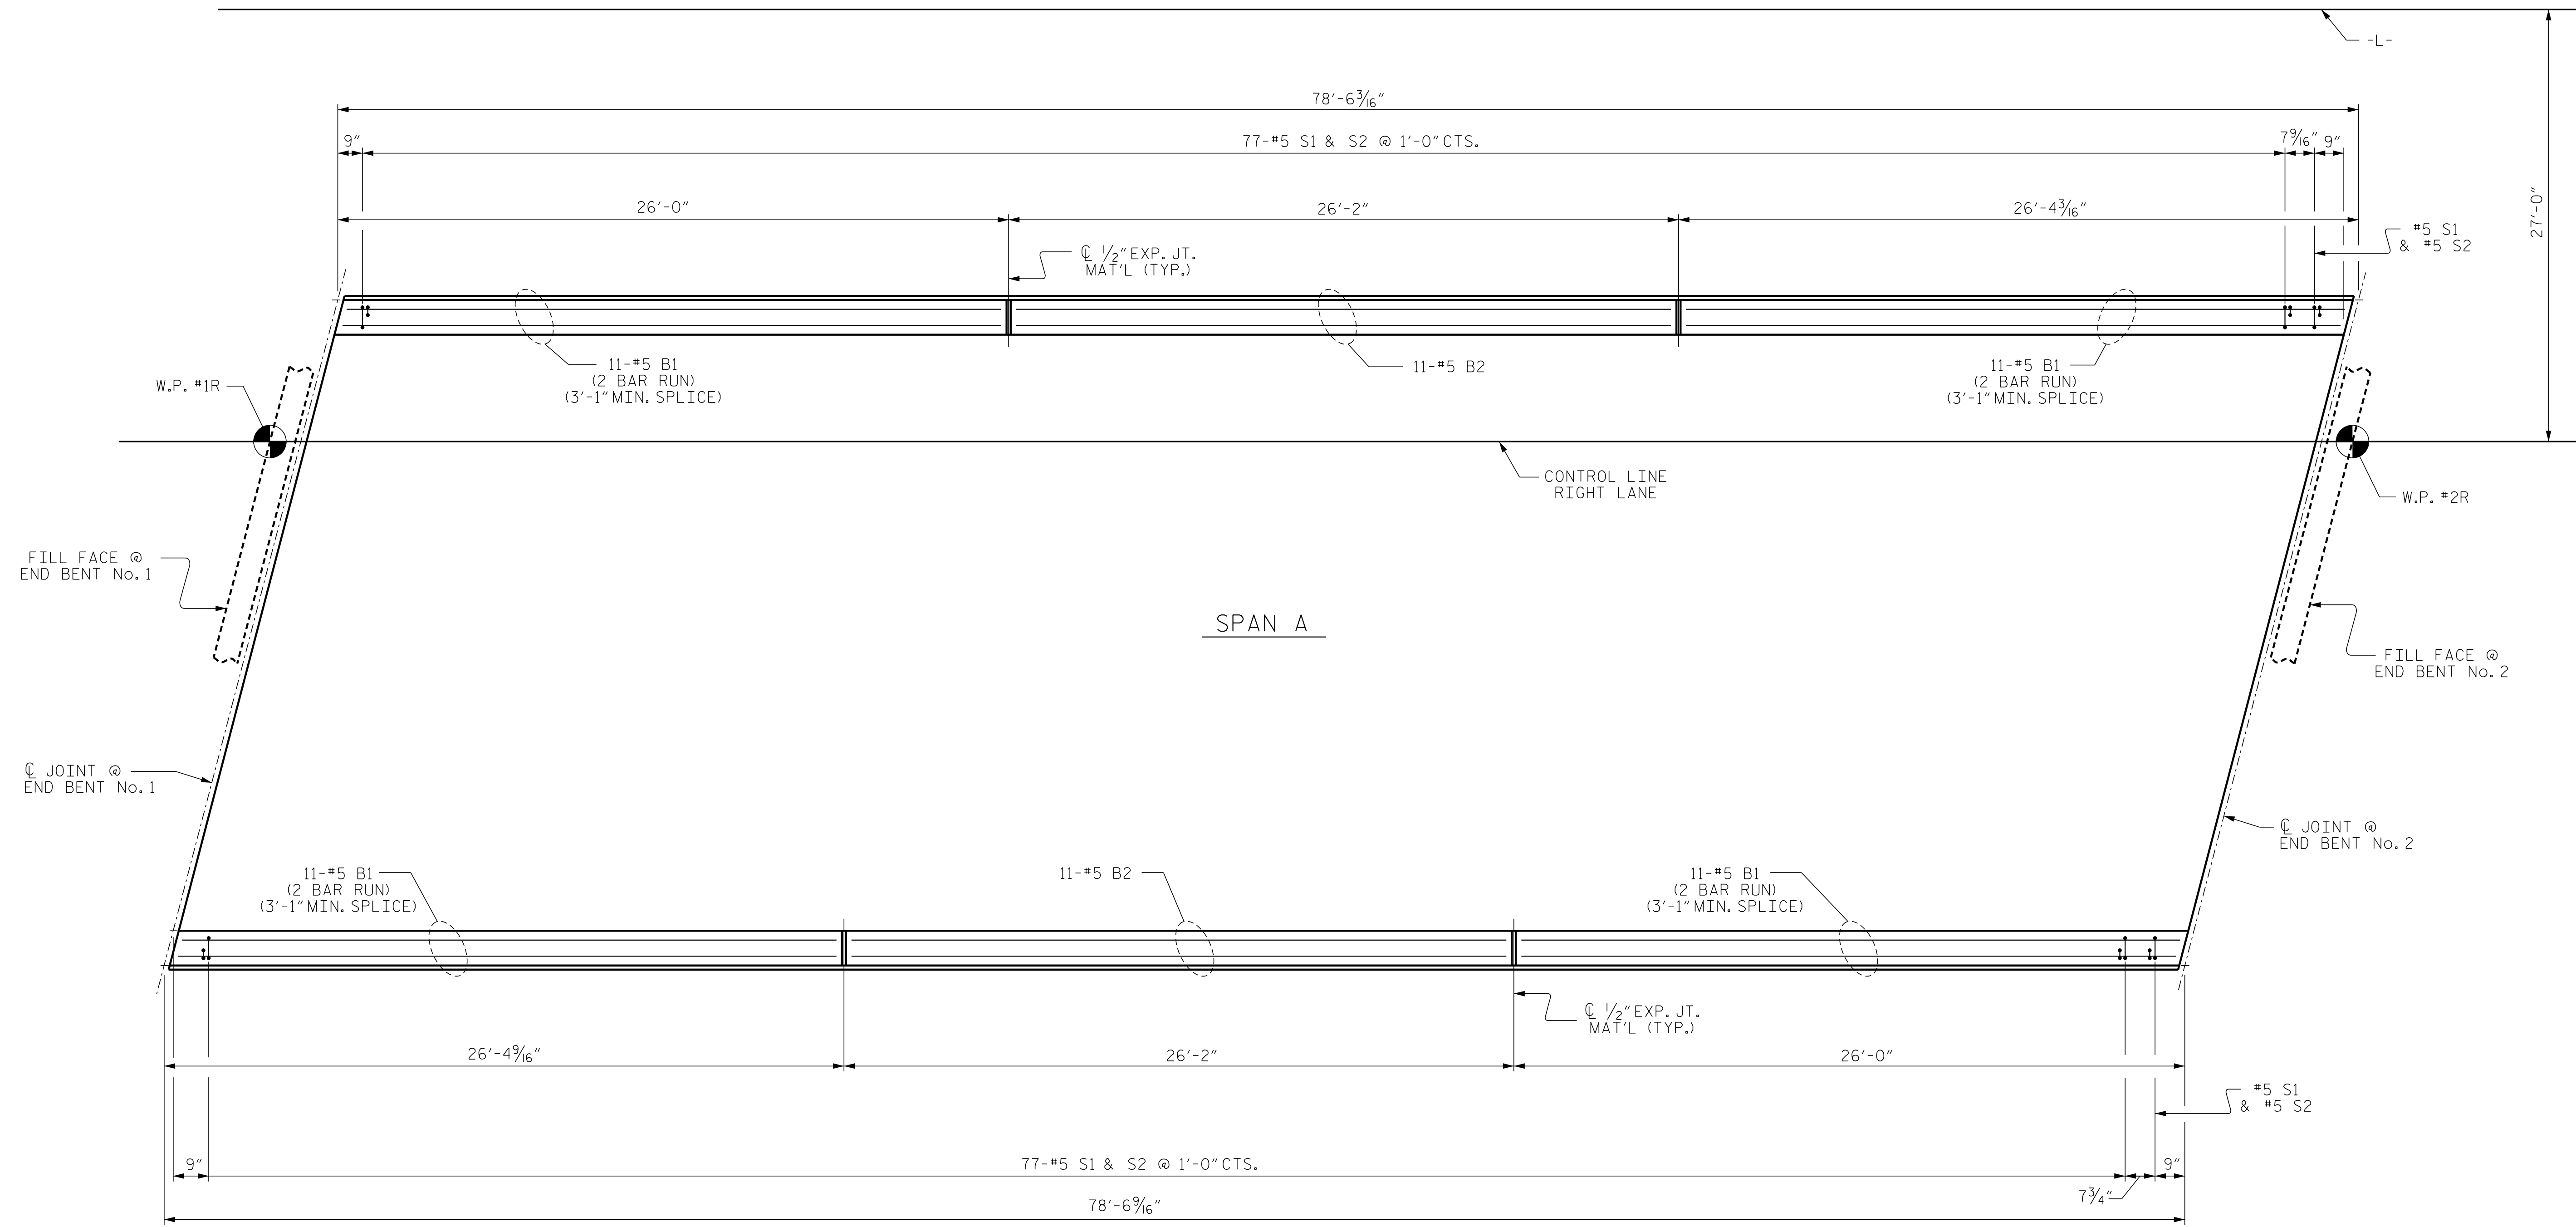

PLAN OF CONCRETE BARRIER RAIL

ALL DIMENSIONS ARE TAKEN ALONG THE ARC OF THE OUTSIDE EDGE OF CONCRETE BARRIER.

PROJECT NO. HB-0004

HAYWOOD COUNTY

STATION: 254+73.75 -L-

SHEET 1 OF 2

NOTES:

#5 S1 AND S2 BARS MAY BE SHIFTED SLIGHTLY TO MAINTAIN 2" CLEAR TO EXPANSION JOINT IN RAIL.

ENGINEER OF RECORD
1/19/2024

Gregory M. Gilliland
ETHERILL ENGINEERING

1223 Jones Franklin Rd.
Raleigh, N.C. 27606
Bus: 919 851 8077
Fax: 919 851 8107
LICENSE NO. F-0377

STATE OF NORTH CAROLINA
DEPARTMENT OF TRANSPORTATION
RALEIGH

CONCRETE BARRIER RAIL (RIGHT LANE)

REVISIONS

NO.	BY:	DATE:	NO.	BY:	DATE:
1			3		
2			4		

SHEET NO.
S2-15
TOTAL SHEETS
58

DRAWN BY : D. HODGE DATE : 2/23
 CHECKED BY : J. DILWORTH DATE : 9/23

DOCUMENT NOT CONSIDERED FINAL
UNLESS ALL SIGNATURES COMPLETED