


6/2/19

PROJECT REFERENCE NO.	SHEET NO.
U-5813	RW02C-2
Location and Surveys	
Dewberry 9300 Harris Corners Parkway, Suite 220 Charlotte, NC 28269	

SURVEY CONTROL SHEET

W/ EXISTING CENTERLINE ALIGNMENTS PRIOR TO CONSTRUCTION

REVISIONS

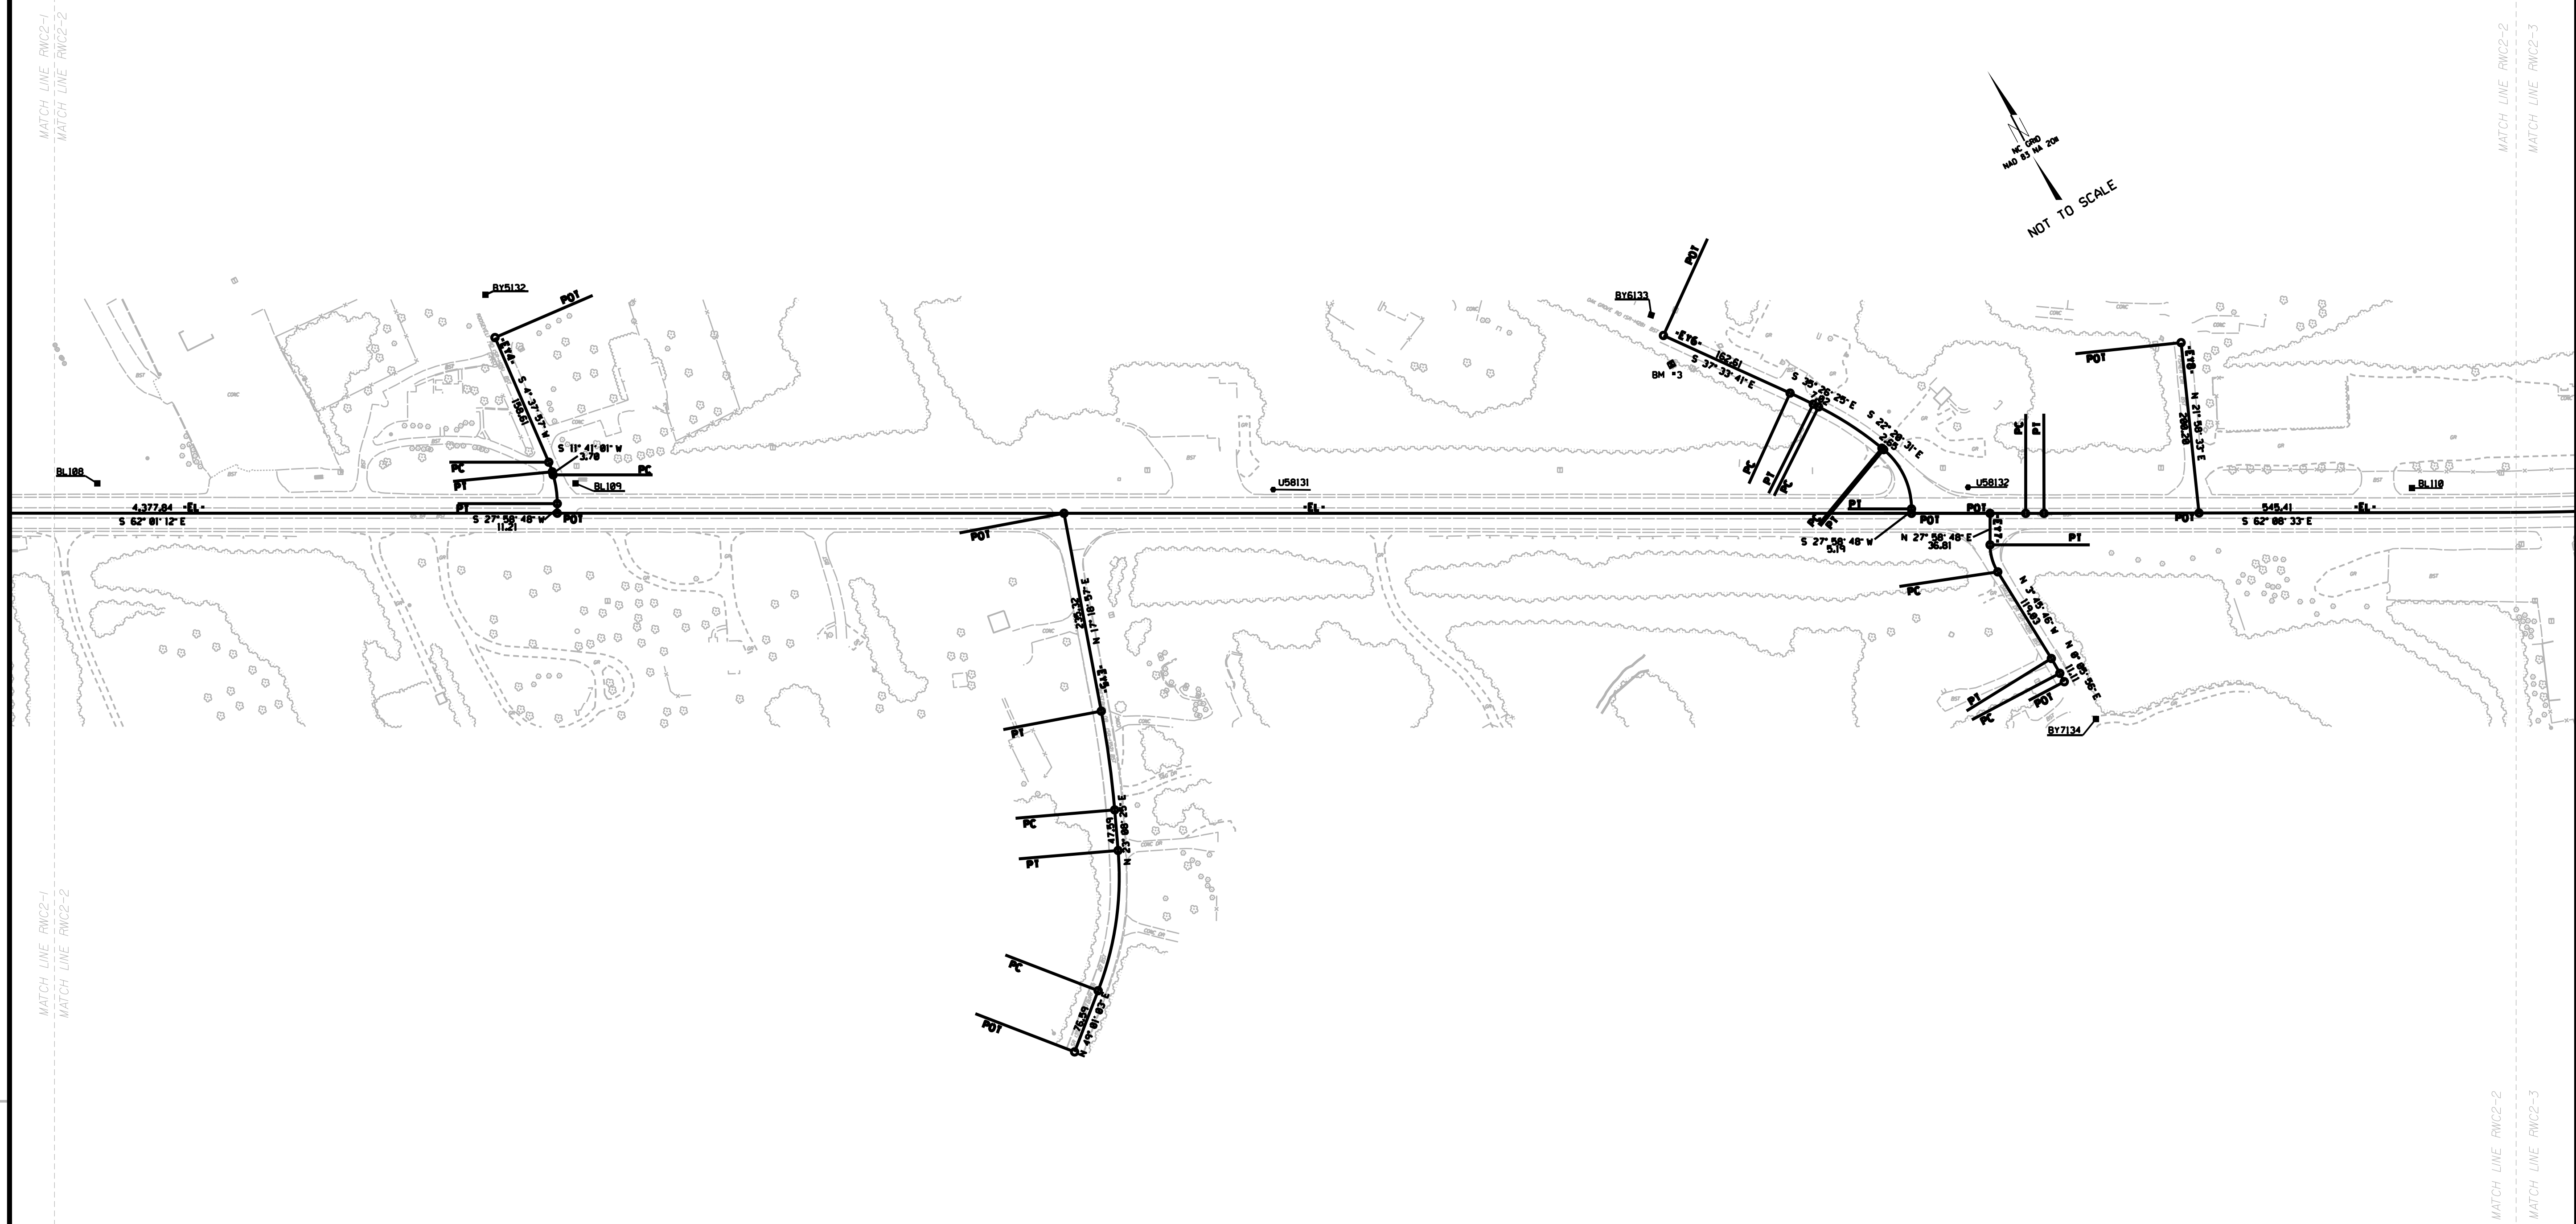

NOTES:

1. PROJECT CONTROL WAS ESTABLISHED USING GNSS, THE GLOBAL NAVIGATION SATELLITE SYSTEM.
2. THE SURVEY CONTROL DATA FOR THIS PROJECT HAS BEEN COMPILED FROM VARIOUS SOURCES. IF FURTHER INFORMATION REGARDING PROJECT CONTROL IS NEEDED, PLEASE CONTACT THE LOCATION AND SURVEYS UNIT.

08-JAN-2019 12:34
 P:\50067232\CAD\Survey\c Sheets\revisions 1-8-2019\c sheets.dgn
 sprofitt AT NUDSWTGH

MATCH LINE RWC2-1
 MATCH LINE RWC2-2

MATCH LINE RWC2-1
 MATCH LINE RWC2-2

MATCH LINE RWC2-2
 MATCH LINE RWC2-3

MATCH LINE RWC2-2
 MATCH LINE RWC2-3