


| | |
|---|-----------|
| PROJECT REFERENCE NO. | SHEET NO. |
| U-5813 | RWO2C-5 |
| Location and Surveys | |
| Dewberry 9300 Harris Corners Parkway, Suite 220 Charlotte, NC 28269 | |

SURVEY CONTROL SHEET

W/ EXISTING CENTERLINE ALIGNMENTS PRIOR TO CONSTRUCTION

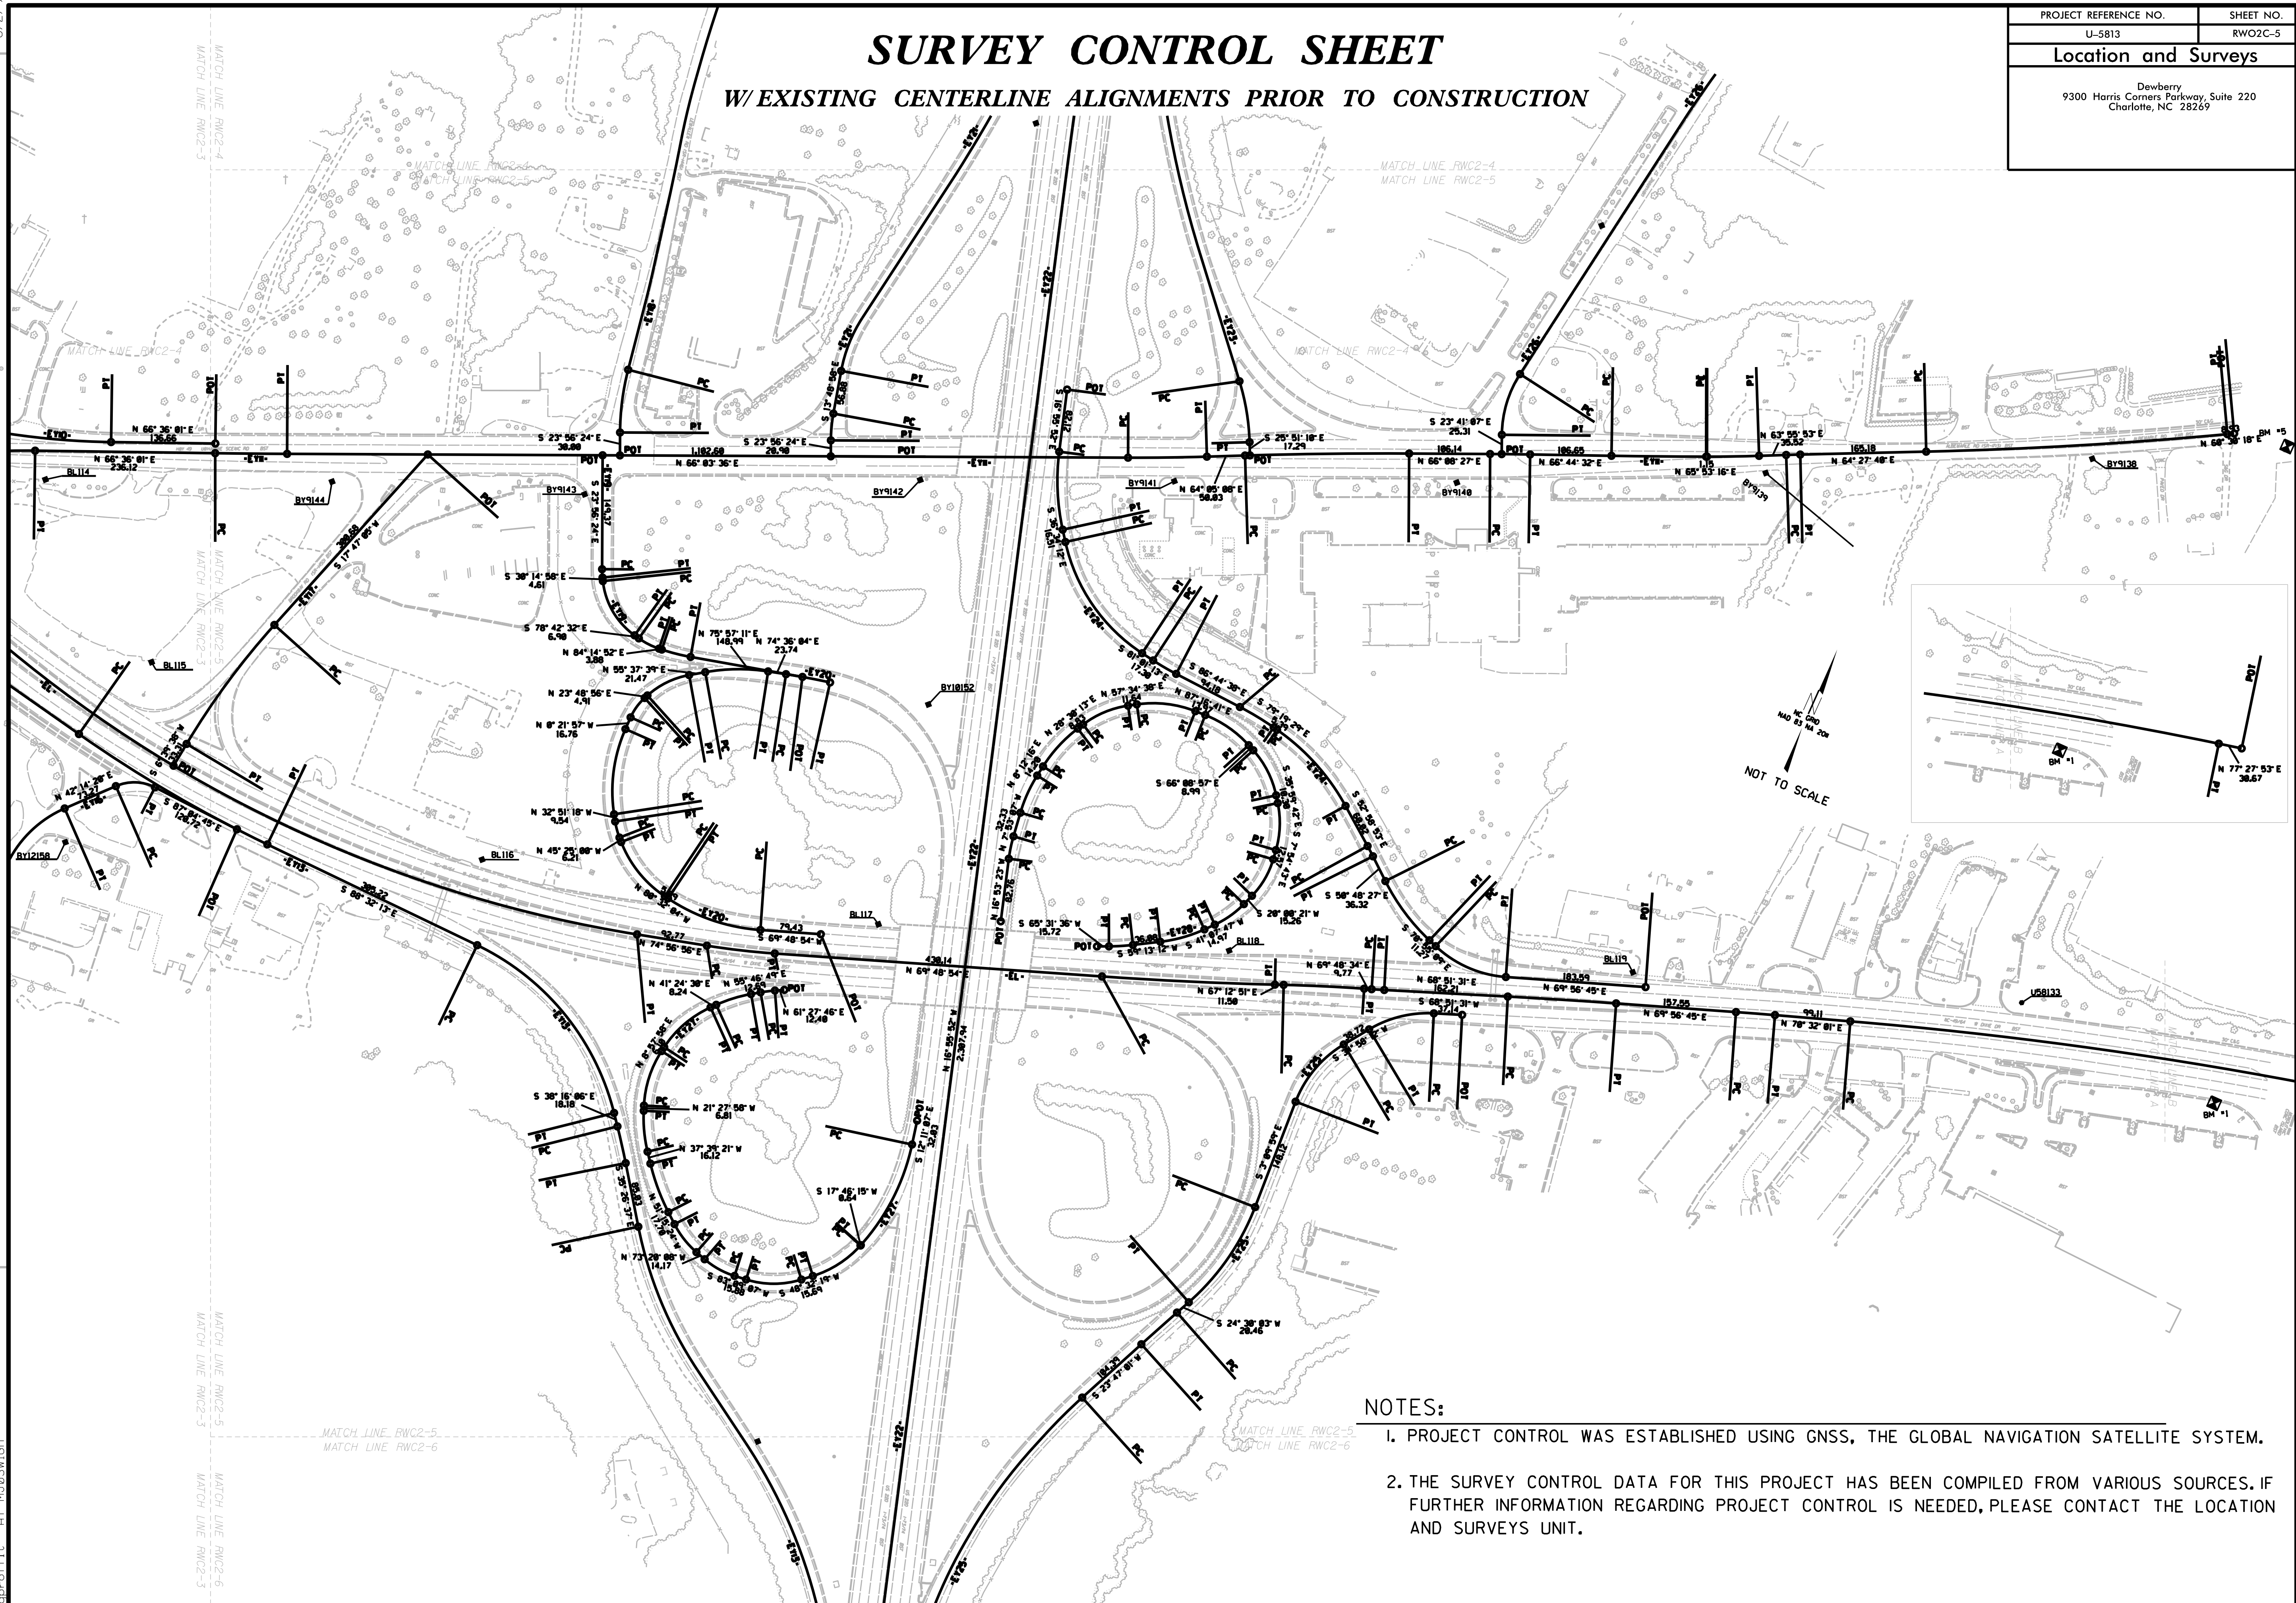

REVISIONS

09-JAN-2019 12:35
 P:\50067232\CAD\SURVEY\C Sheets\revisions 1-8-2019\c sheets.dgn
 gprof\it At: NUD03W1GH

- NOTES:**
1. PROJECT CONTROL WAS ESTABLISHED USING GNSS, THE GLOBAL NAVIGATION SATELLITE SYSTEM.
 2. THE SURVEY CONTROL DATA FOR THIS PROJECT HAS BEEN COMPILED FROM VARIOUS SOURCES. IF FURTHER INFORMATION REGARDING PROJECT CONTROL IS NEEDED, PLEASE CONTACT THE LOCATION AND SURVEYS UNIT.