

6/2/19

PROJECT REFERENCE NO.	SHEET NO.
U-5813	RW02C-6
<b>Location and Surveys</b>	
Dewberry 9300 Harris Corners Parkway, Suite 220 Charlotte, NC 28269	


# SURVEY CONTROL SHEET

## W/ EXISTING CENTERLINE ALIGNMENTS PRIOR TO CONSTRUCTION

MATCH LINE RWC2-5  
MATCH LINE RWC2-3

MATCH LINE RWC2-5  
MATCH LINE RWC2-6

MATCH LINE RWC2-5  
MATCH LINE RWC2-6

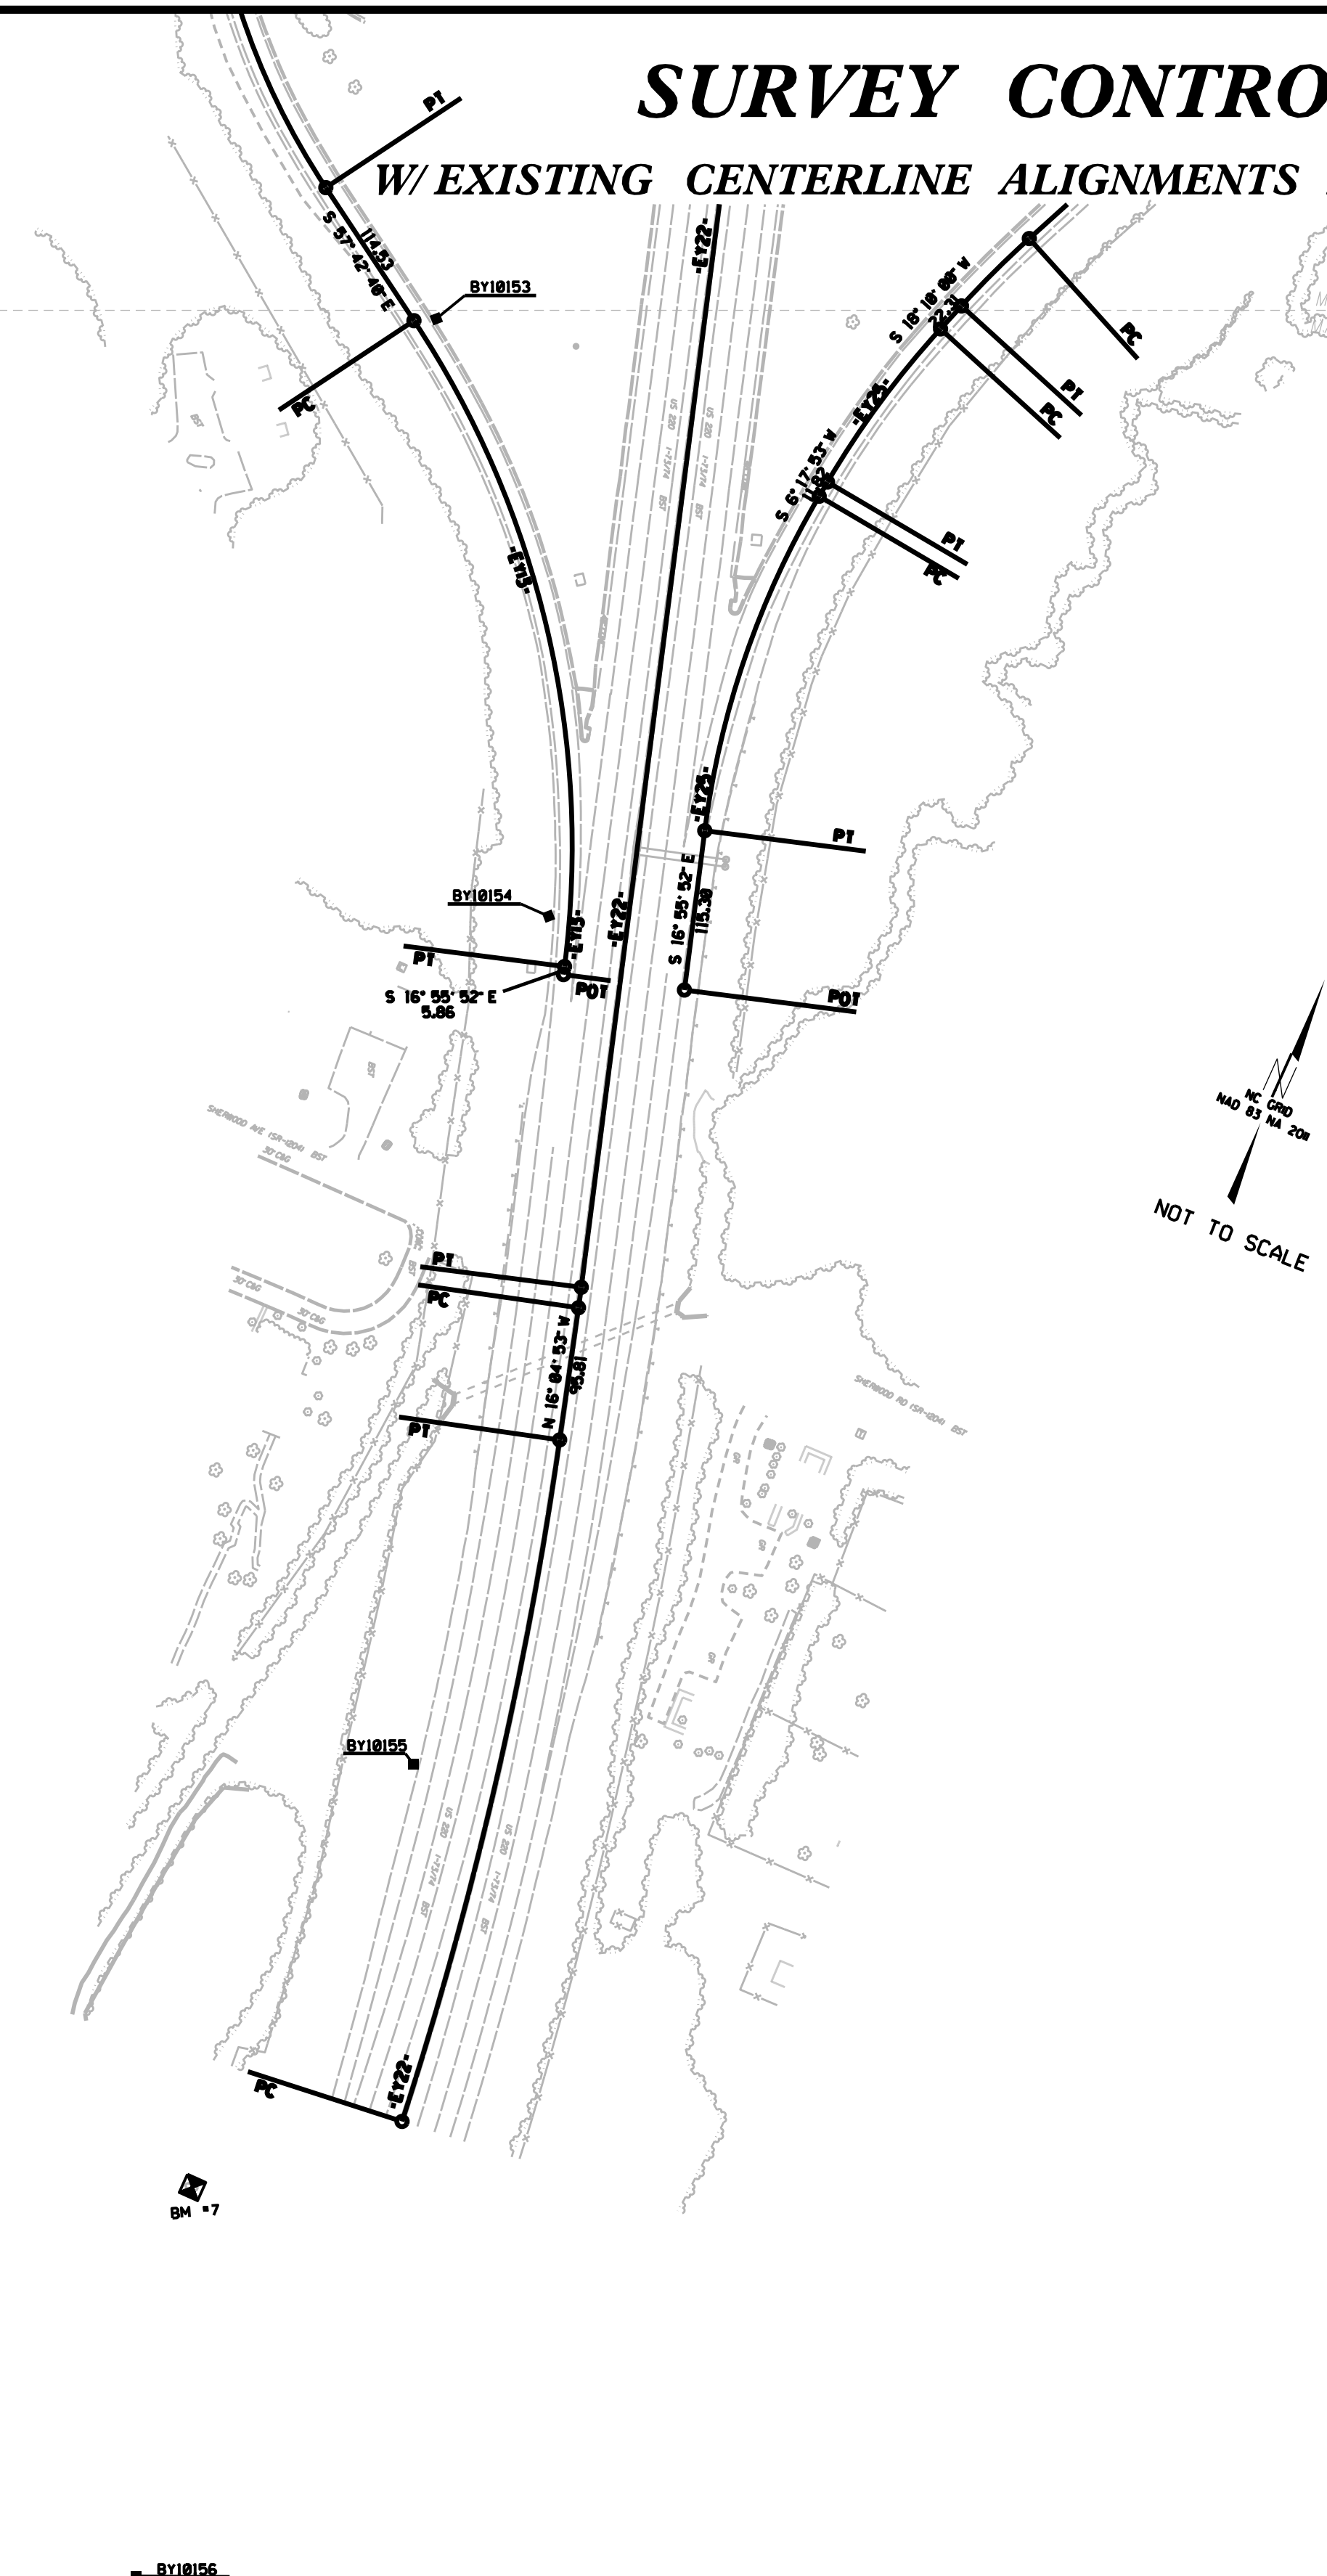

REVISIONS

08-JAN-2019 12:35  
P:\50067232\CAD\Survey\Revisions 1-8-2019\c\_sheets.dgn  
spr of 11 AT: MUD03W1GH

### NOTES:

1. PROJECT CONTROL WAS ESTABLISHED USING GNSS, THE GLOBAL NAVIGATION SATELLITE SYSTEM.
2. THE SURVEY CONTROL DATA FOR THIS PROJECT HAS BEEN COMPILED FROM VARIOUS SOURCES. IF FURTHER INFORMATION REGARDING PROJECT CONTROL IS NEEDED, PLEASE CONTACT THE LOCATION AND SURVEYS UNIT.