

Location and Surveys



Dewberry Engineers Inc.
9000 North Carolina Parkway, Suite 200
Charlotte, NC 28269
Phone: 704.535.8887
www.dewberry.com
NCELES #F-0809



Timothy A Rudolph, PLS L-2666


DOCUMENT NOT CONSIDERED FINAL UNLESS ALL SIGNATURES COMPLETED

I, TIMOTHY A. RUDOLPH, a Professional Land Surveyor in the state of North Carolina hereby certify to the best of my knowledge and belief that the following work (Item(s) (B/W Staking) performed under my responsible charge meet NCDOT Survey Standards as directed in the NCDOT Location & Surveys guidelines and procedures.

I further certify that the right of way and permanent easement points shown herein and outlined in the tables shown hereon (located coordinates, station/offset) have been checked and are accurate representations of the right of way and permanent easement points depicted on the corresponding highway plans. I also certify that the right of way and permanent easement points shown herein have been field monumented under my supervision from existing survey control provided by others; that the depicted property data shown herein were surveyed by others and these monuments denote the right of way and easement boundaries at the time of staking which may be subject to change due to right of way revisions (see deeds for final determination).

Witness my original signature, registration number and seal this day July 6th, 2020.

Professional Land Surveyor L-2666 PLS Seal

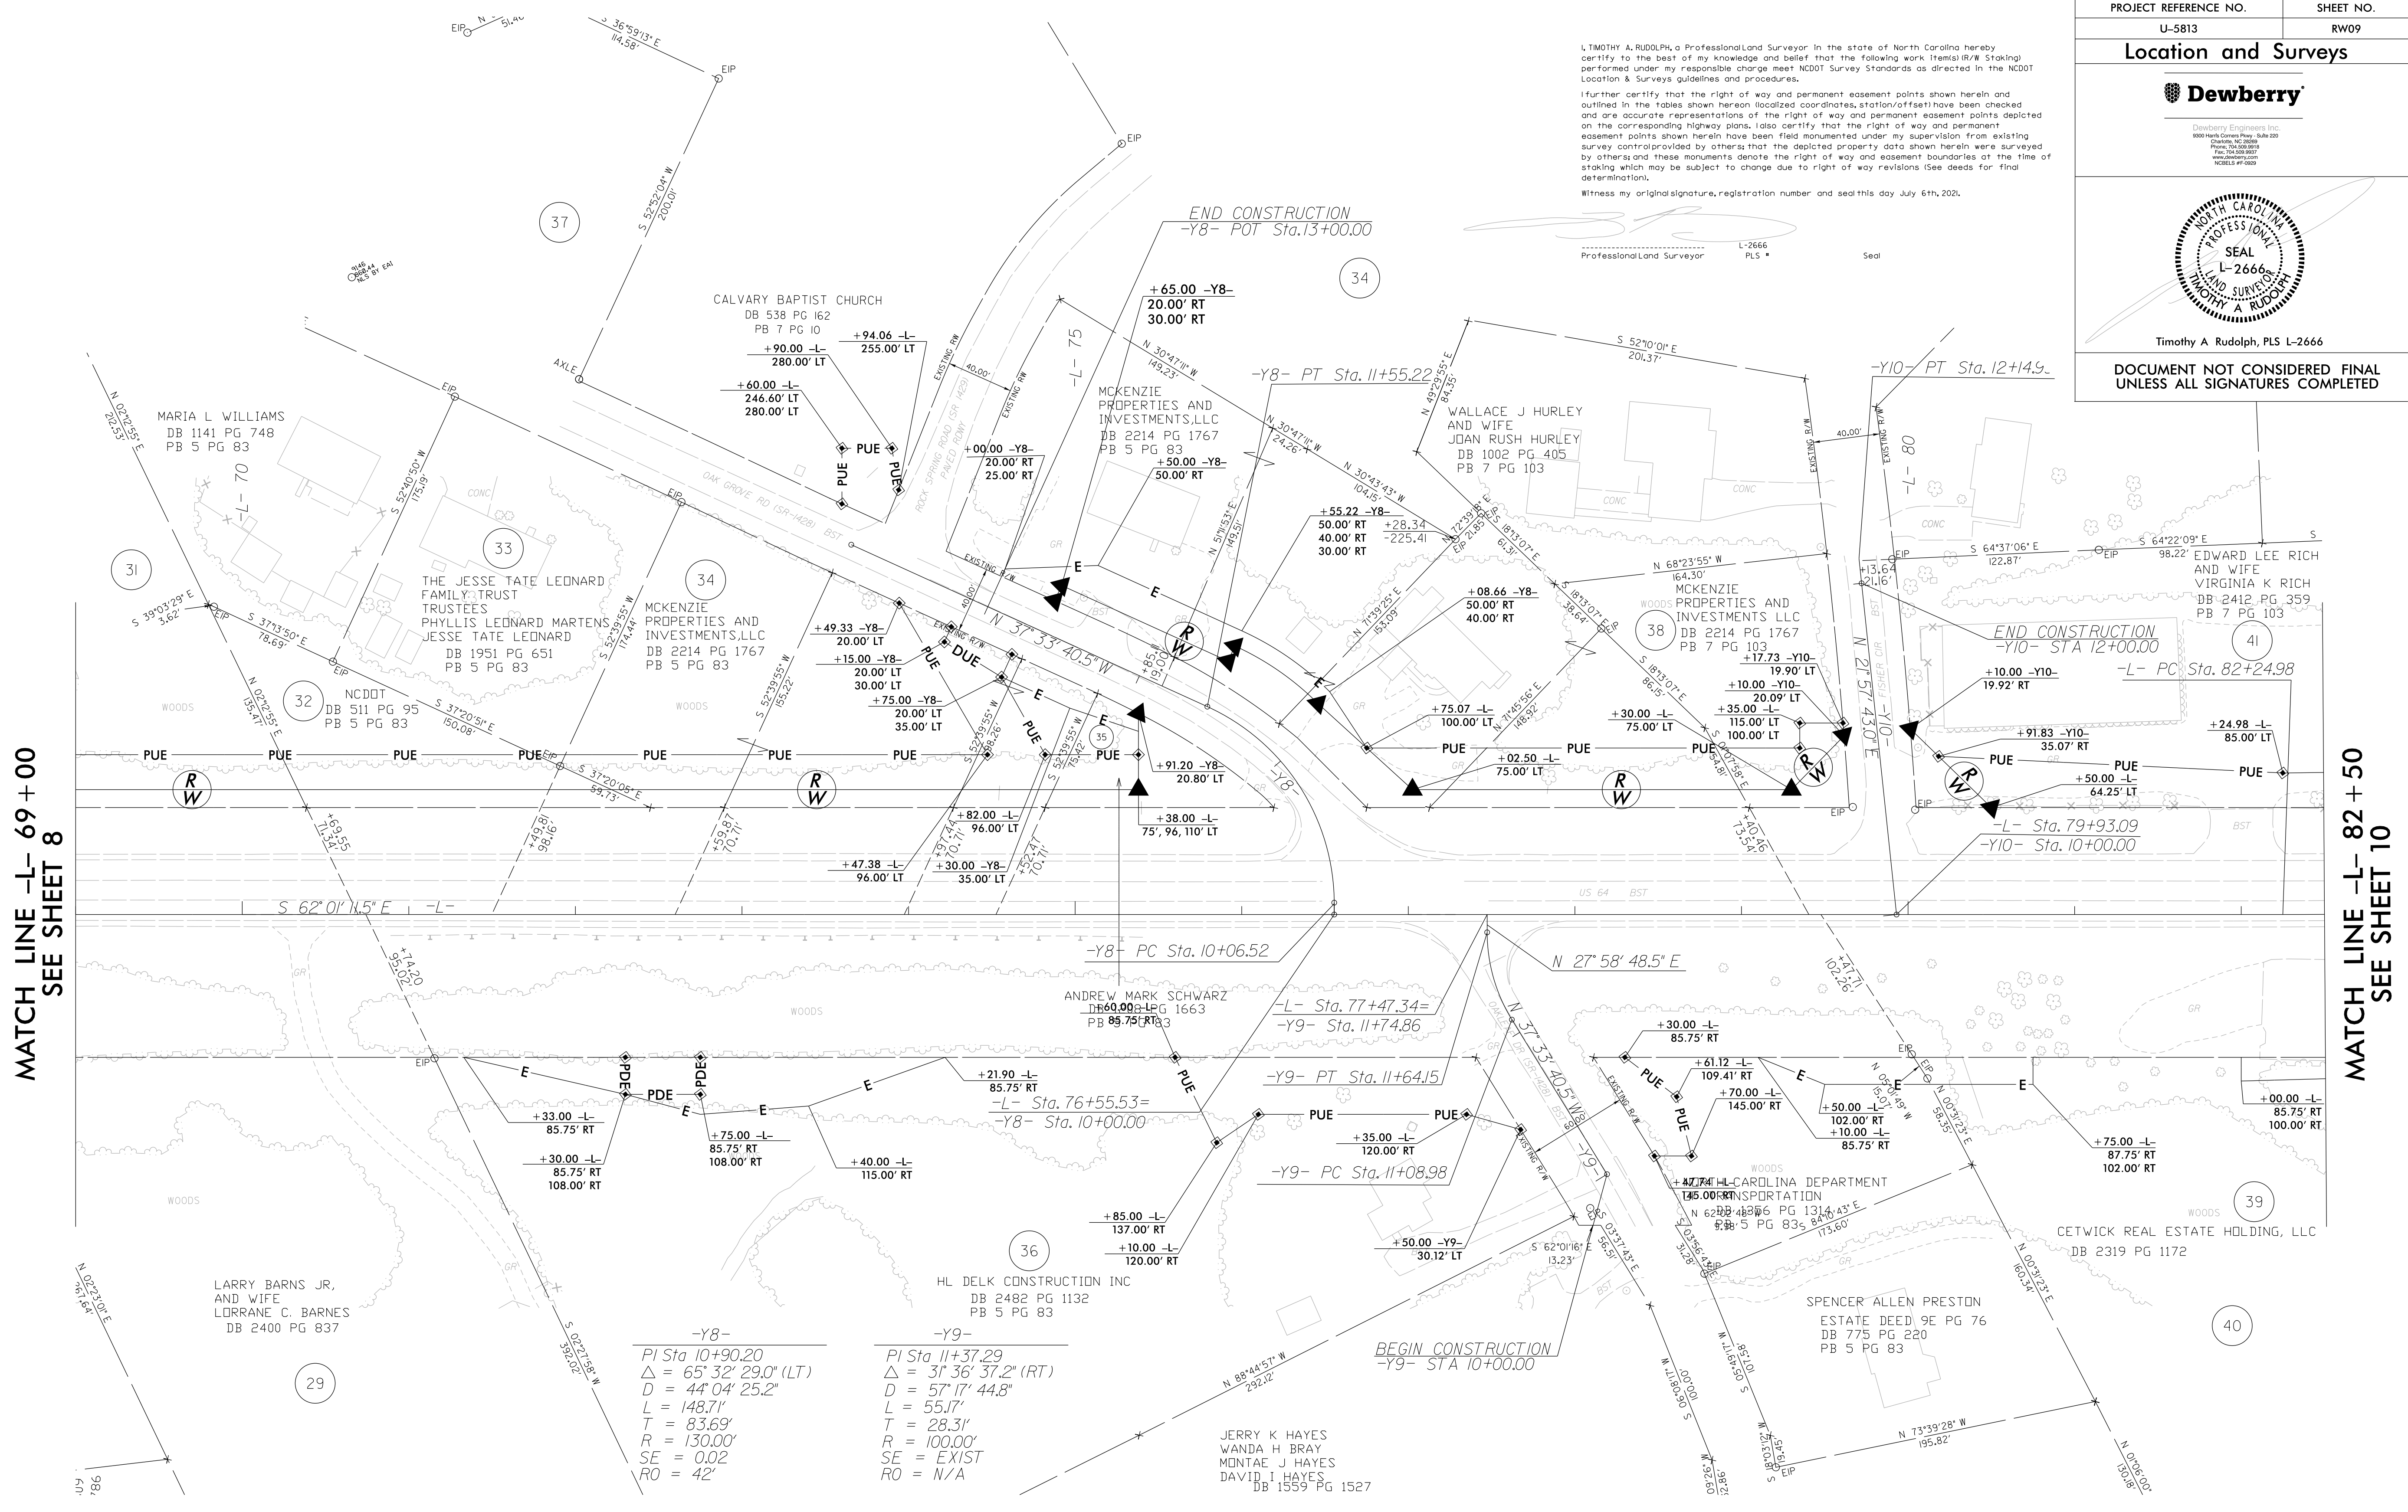

MATCH LINE -L- 69+00 SEE SHEET 8

MATCH LINE -L- 82+50 SEE SHEET 10

-Y8-	-Y9-
PI Sta 10+90.20	PI Sta 11+37.29
Δ = 65° 32' 29.0" (LT)	Δ = 31° 36' 37.2" (RT)
D = 44' 04" 25.2"	D = 57' 17" 44.8"
L = 148.71'	L = 55.17'
T = 83.69'	T = 28.31'
R = 130.00'	R = 100.00'
SE = 0.02	SE = EXIST
RO = 42'	RO = N/A

NOTES:

1. IF FURTHER INFORMATION REGARDING PROJECT CONTROL IS NEEDED PLEASE CONTACT THE LOCATION AND SURVEYS UNIT.
2. PROJECT CONTROL WAS ESTABLISHED USING GNSS, THE GLOBAL NAVIGATION SATELLITE SYSTEM.
3. RIGHT OF WAY MONUMENTATION ESTABLISHED _____ TO _____.

REVISIONS

P:\132831\132831.dgn
6/2/09
TAR
mr-rudolph

Uy 786