

02/03/98

**DOCUMENT NOT CONSIDERED FINAL  
UNLESS ALL SIGNATURES COMPLETED**

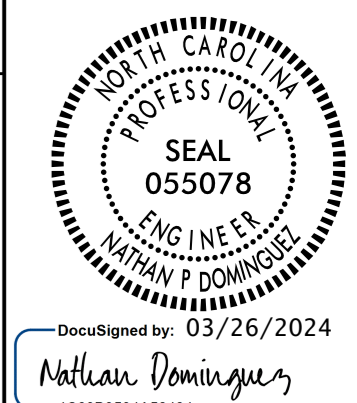


TABLE "C"  
JUNCTION BOX AND FORMED OPENING SUMMARY (SEE GENERAL NOTE 5)

SHEET	LABEL	LOCATION AND OFFSET	TYPE, PAY ITEM & SIZE									GPS LOCATION
			JUNCTION BOXES						FORMED OPENINGS			
			IN GROUND		LIGHT STANDARD		HIGH MAST		CONTROL SYSTEM	BRIDGE RAIL	MEDIAN BARRIER	
			IG18 18"X12"	IG36 36"X24"	LS18 18"X12"	LS36 36"X24"	HM18 18"X12"	HM36 36"X24"	CS36 36"X24"	F010 10"X12"	F018 18"X12"	
E2	JB1	-RPBC- STA. 15+95 18' LT		X								
E2	JB2	-Y20- STA. 29+56 50' RT		X								
E2	JB3	-Y20- STA. 29+56 60' LT	X									
E2	JB4	-L- STA. 116+5 62'LT	X									
E2	JB5	-L- STA. 116+5 60' RT	X									
E2	JB6	-L- STA. 109+66 74' RT	X									
E2	JB7	-RPC- STA. 17+48 21' LT	X									
E2	JB8	-RPC- STA. 13+91 21' LT	X									
E2	JB9	-Y20- STA. 27+44 50' RT	X									
E2	JB10	-Y- STA. 37+92 38' RT	X									
E2	JB11	-Y- STA. 37+92 40' LT	X									
E2	HM3JB	WITHIN 10' OF NEW HM3						X				
CSA TOTALS			9	2				1				

TABLE "B"  
ELECTRICAL DUCT SUMMARY  
(ESTIMATED LENGTH IN FEET)

LOCATION	RACEWAY	SHEET	TYPE						
			TRENCHLESS (TL) FEET			BURIED (BD) FEET			
			SIZE 2"	SIZE 3"	SIZE 4"	SIZE 2"	SIZE 3"	SIZE 4"	
-RPBC- STA. 15+95	CSAJB - JB1				130	150			
-L- STA. 109+66				134					
-RPC- STA. 13+90				32					
-L- STA. 116+05				114					
-Y20- STA. 29+56	JB2 - JB3				90	110			
-Y- STA. 37+92				78					
CSA TOTALS				358	220	260			

SEE SHEET "E-1" FOR  
LEGEND & NOTES

COMPUTED BY: AB DATE: \_\_\_\_\_  
CHECKED BY: \_\_\_\_\_ DATE: \_\_\_\_\_