

NOTE: PLACE TEMPORARY ROCK SEDIMENT DAMS TYPE - B AND TEMPORARY ROCK SILT CHECKS TYPE - A AT DRAINAGE OUTLETS.





HNTB HNTB NORTH CAROLINA, P.C.
 RALEIGH, NORTH CAROLINA 27609

 SHEET NO. EC-12/CONV-12

NAD 83/NA 2011

PARCEL NO.	PARCEL OWNER	DEED BOOK/PAGE

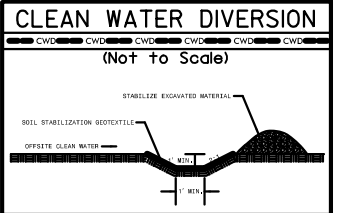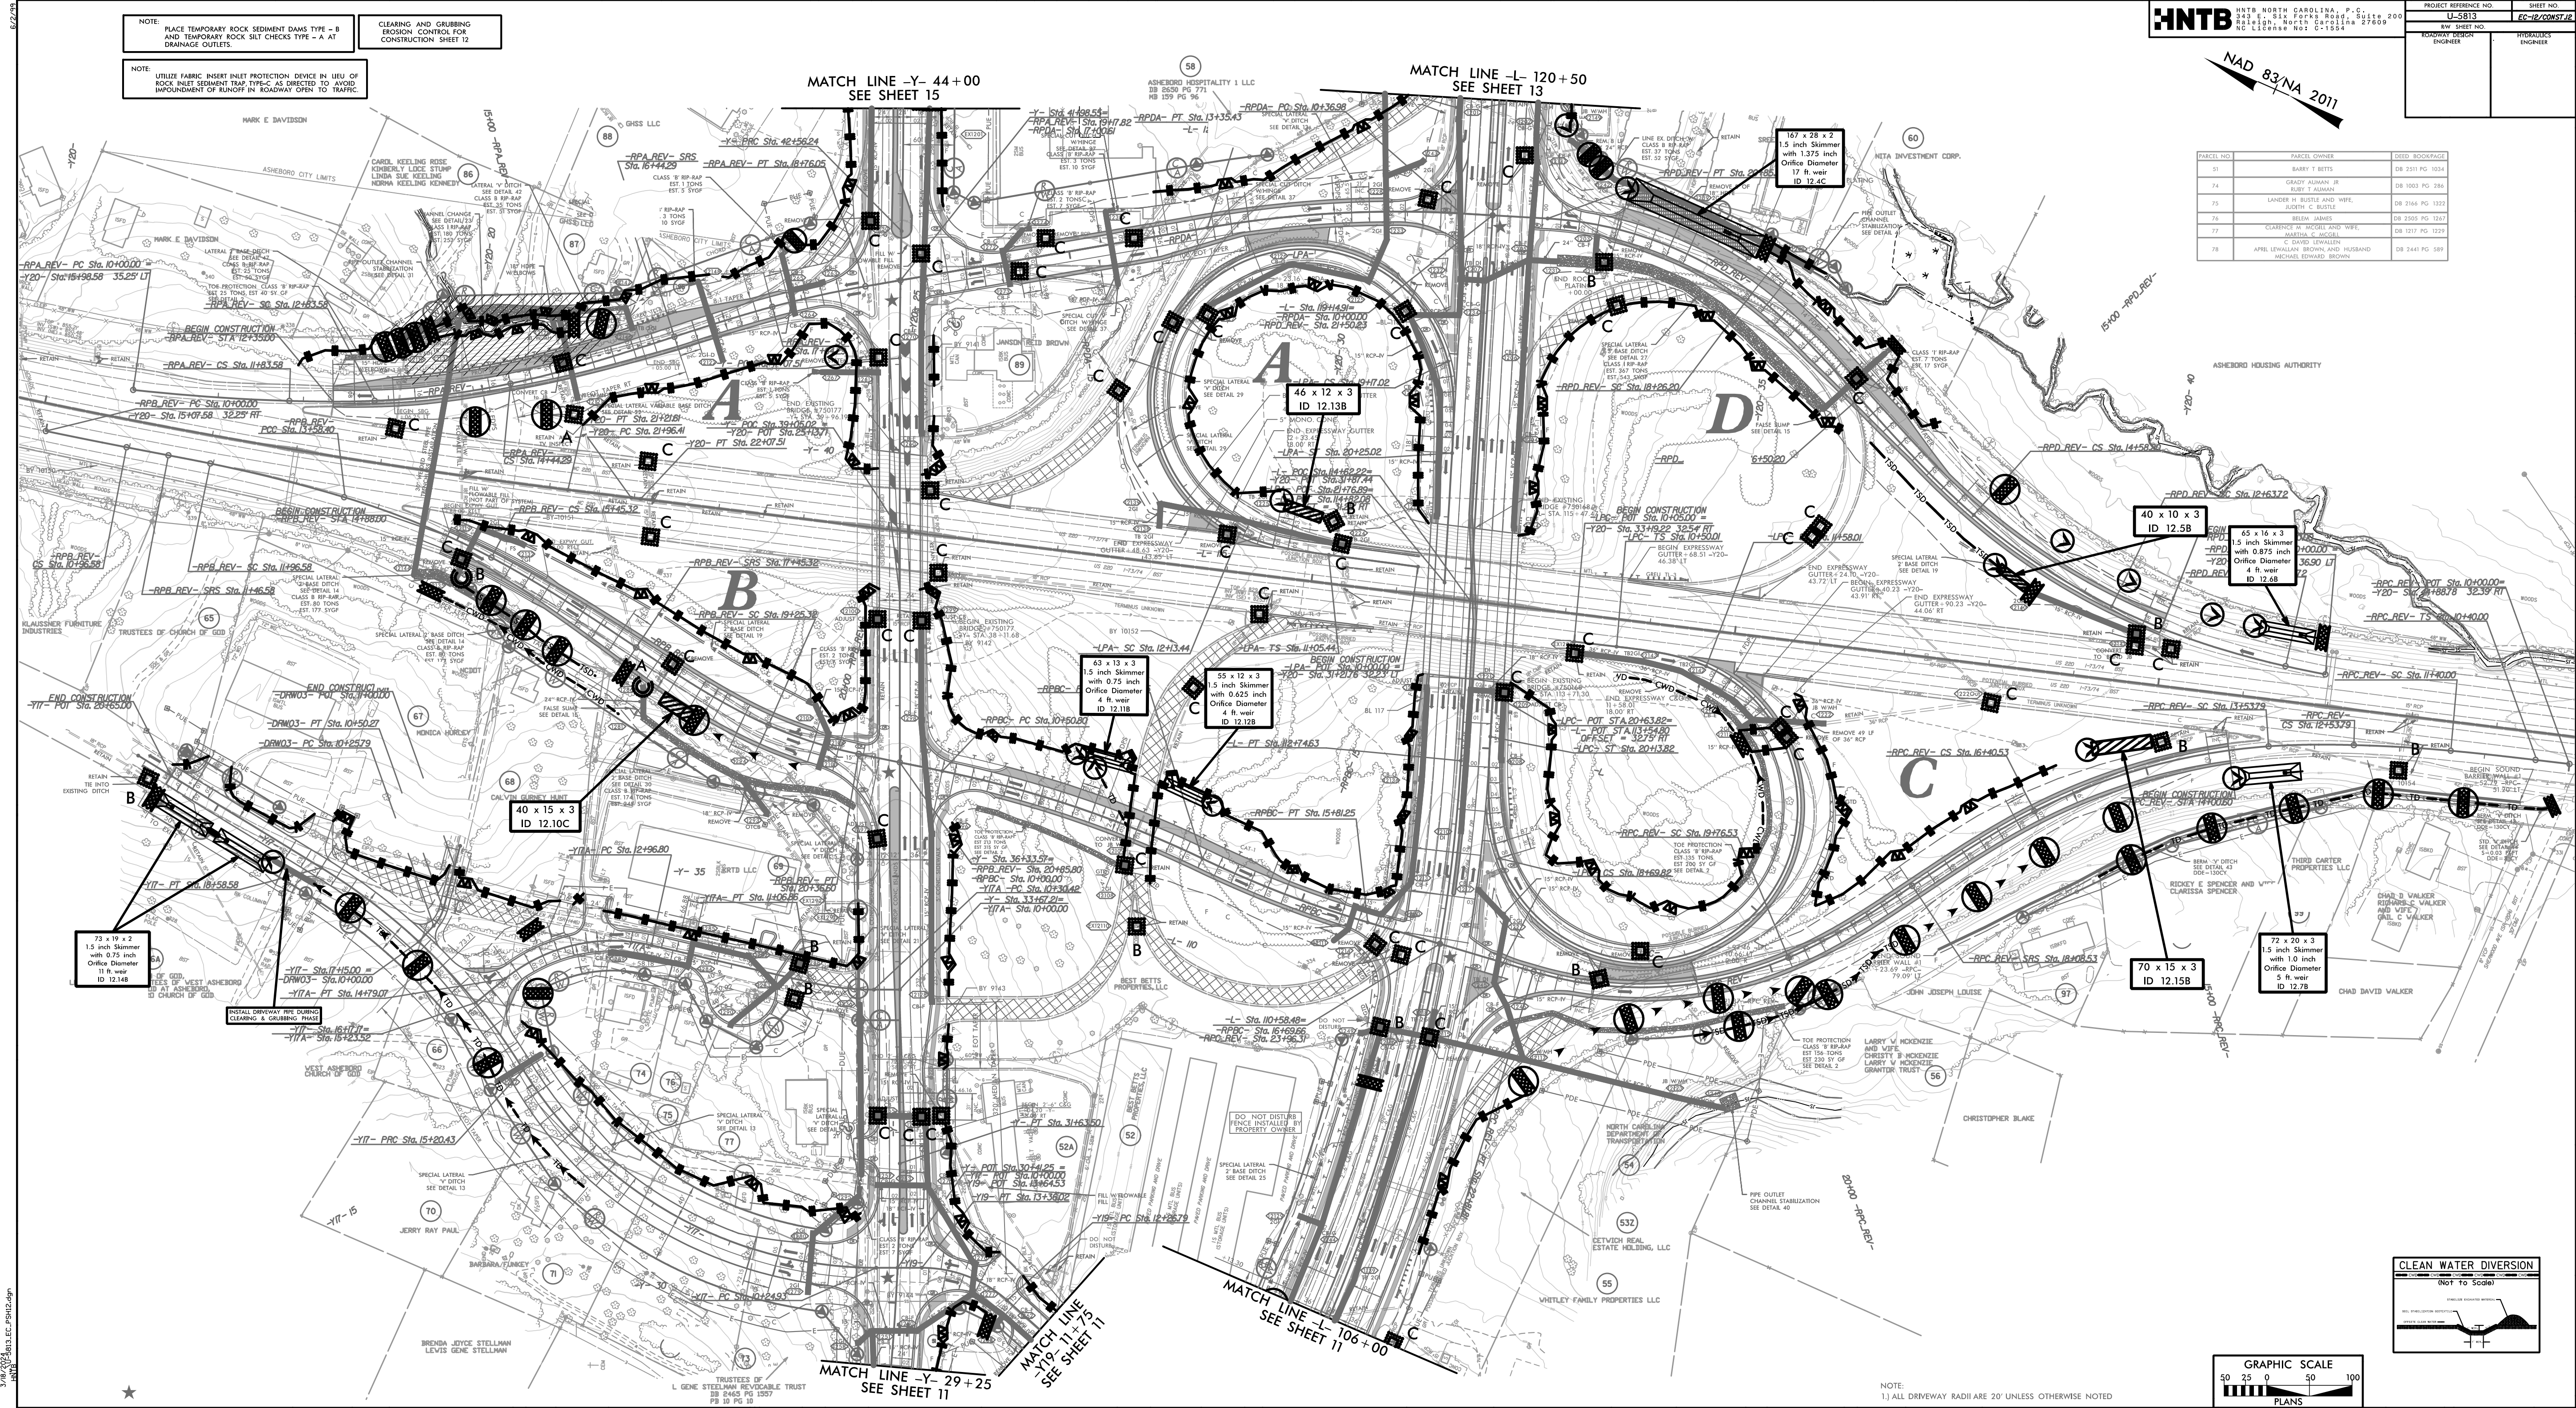

