


8/17/99



HNTB NORTH CAROLINA, P.C.
343 E. Six Forks Road, Suite 200
Raleigh, North Carolina 27609
NC License No: C-1554


PROJECT REFERENCE NO.	SHEET NO.
U-5813	EC-17/CONST.4A
RW SHEET NO.	4
ROADWAY DESIGN ENGINEER	HYDRAULICS ENGINEER

NOTE:
CONSTRUCTION OF U-5813
BEGINS AT -L- STA. 25+21.06.

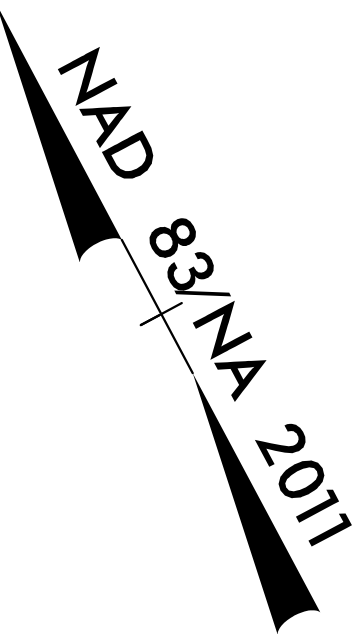

MATCH LINE -Y R2536- 33 + 00
SEE SHEET 4

MATCH LINE -L- 17 + 00
SEE SHEET 5

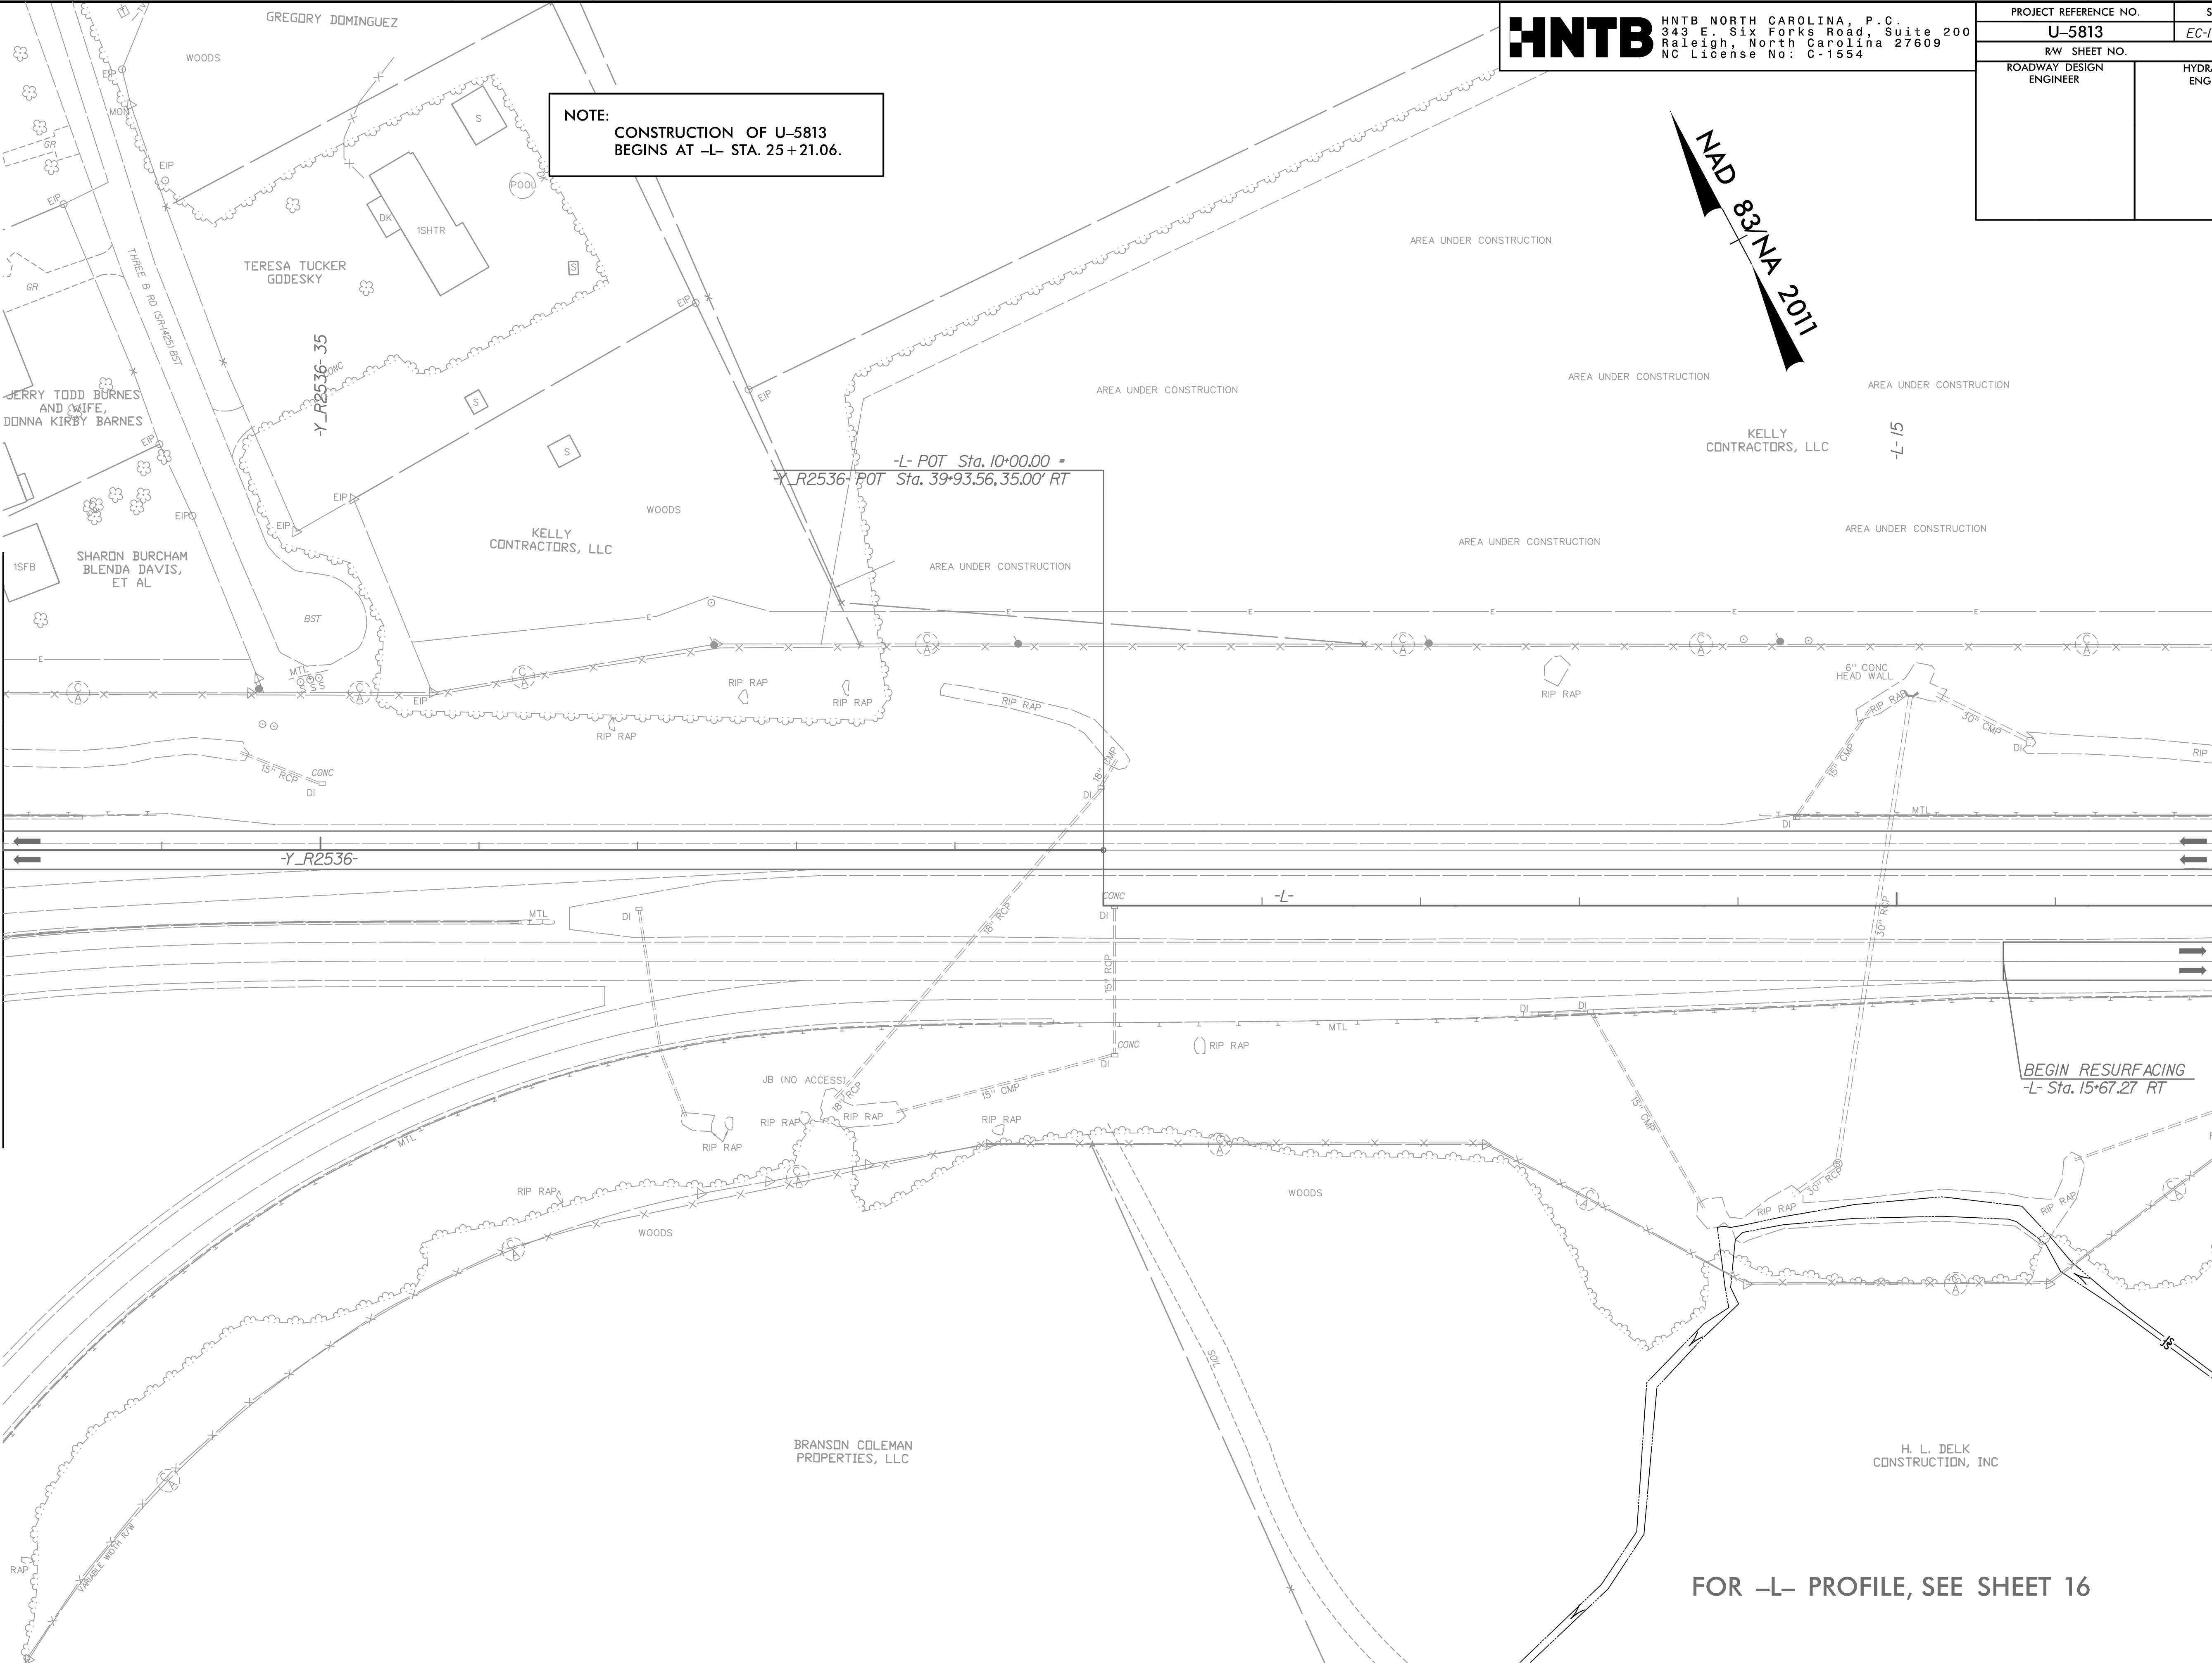

FOR -L- PROFILE, SEE SHEET 16

11/9/2022
11/9/2022 EC_PSH4A.dgn
HNTB