

MAXTIME OVERLAP PROGRAMMING DETAIL

Front Panel
Main Menu >Controller >Overlap >Overlap Parameters/Overlap Timings

Web Interface
Home >Controller >Overlap Configuration >Overlaps

Overlap Plan 1

Overlap	1	2	3	4
Type	FYA 4 - Section	-	-	-
Included Phases	2	-	-	-
Modifier Phases	1	-	-	-
Modifier Overlaps	-	-	-	-
Trail Green	0	0	0	0
Trail Yellow	0.0	0.0	0.0	0.0
Trail Red	0.0	0.0	0.0	0.0

ALL RED BACKUP PROGRAMMING

Front Panel
Main Menu >Controller >Sequence & Phs Config>Backup Prevention > Backup Through Red

Web Interface
Home >Controller >Backup Prevention >Backup Calls Phase Plans > (scroll down) to Backup Through Red

Backup Through All Red

Sequence	Backup Through All Red
1	YES

SEQUENCE DETAIL

Front Panel
Main Menu >Controller >Sequence & Phs Config>Sequences

Web Interface
Home >Controller >Sequence

Sequence 1

Ring	Sequence Data
1	1,2,a,3,4,b
2	6,5,a,b

COMPATIBILITY

Front Panel
Main Menu >Controller >Sequence & Phs Config>No Served Phase Plans

Web Interface
Home >Controller >Phase Configuration>No Served Phase Plans

Sequence 1


Phase	No Serve Phase
1	5
2	
3	
4	
5	
6	
7	
8	

THIS ELECTRICAL DETAIL IS FOR
THE SIGNAL DESIGN: 08-0246T1
DESIGNED: AUGUST 2021
SEALED: 05/21/2024
REVISED:

New Installation
Temporary Design 1
Electrical Detail - Sheet 2 of 2

DOCUMENT NOT CONSIDERED FINAL
UNLESS ALL SIGNATURES COMPLETED


HNTB
HNTB NORTH CAROLINA, P.C.
343 E. Six Forks Road, Suite 200
Raleigh, North Carolina 27609
NC License No: C-1554
(919) 546-8997

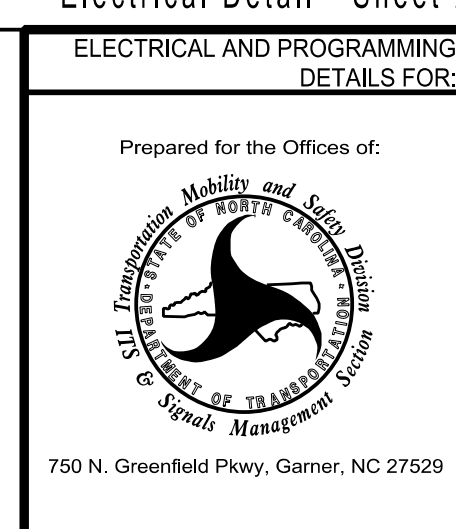

Prepared for the Offices of:
SR 1713 (Albemarle Rd)
at
SR 1446 (Lewallen Rd) and
SR 1450 (Brookway Rd)
Division 8 Randolph County Asheboro

PLAN DATE: August 2021	REVIEWED BY: A.D. Klinskies
PREPARED BY: N.K. Vianich	REVIEWED BY: N.R. Simmons

REVISIONS	INIT.	DATE

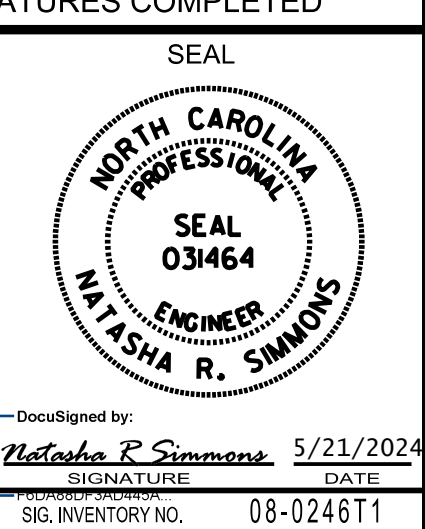

DocuSigned by:
Natasha R. Simmons 5/21/2024
SIGNATURE DATE
SIG. INVENTORY NO. 08-0246T1