

MAXTIME DETECTOR PROGRAMMING DETAIL FOR ALTERNATE PHASING LOOP 1A

Front Panel
Main Menu >Controller >Detector >Veh Det Plans

Web Interface
Home >Controller >Detector Configuration >Vehicle Detectors

In the table view of web interface right click on "Detector" in the top left corner of the table. Copy the entire contents of Detector Plan 1. Paste Detector Plan 1 into Detector Plan 2. Modify Detector Plan 2 as shown below and save changes.

1A

Plan 2		
Detector	Call Phase	Delay
1	1	0
29	0	-

MAXTIME OVERLAP PROGRAMMING DETAIL FOR DEFAULT PHASING

Front Panel
Main Menu >Controller >Overlap >Overlap Parameters/Overlap Timings

Web Interface
Home >Controller >Overlap Configuration >Overlaps

Overlap Plan 1

Overlap	1	2	3	4
Type	FYA 4 - Section	-	FYA 4 - Section	-
Included Phases	2	-	2	-
Modifier Phases	1	-	-	-
Modifier Overlaps	-	-	-	-
Trail Green	0	0	0	0
Trail Yellow	0.0	0.0	0.0	0.0
Trail Red	0.0	0.0	0.0	0.0

MAXTIME OVERLAP PROGRAMMING DETAIL FOR ALTERNATE PHASING

Front Panel
Main Menu >Controller >Overlap >Overlap Parameters/Overlap Timings

Web Interface
Home >Controller >Overlap Configuration >Overlaps

In the table view of the web interface, right click on "Overlap" in the top left corner of the table. Copy the entire contents of Overlap Plan 1. Paste Overlap Plan 1 into Overlap Plan 2. Modify Overlap Plan 2 as shown below and save changes.

Overlap Plan 2

Overlap	1	2	3	4
Type	FYA 4 - Section	-	FYA 4 - Section	-
Included Phases	-	-	2	-
Modifier Phases	1	-	-	-
Modifier Overlaps	-	-	-	-
Trail Green	0	0	0	0
Trail Yellow	0.0	0.0	0.0	0.0
Trail Red	0.0	0.0	0.0	0.0

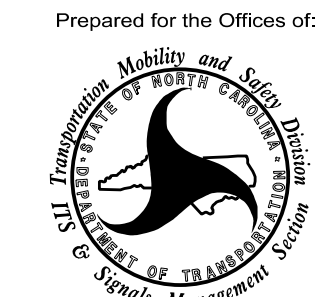
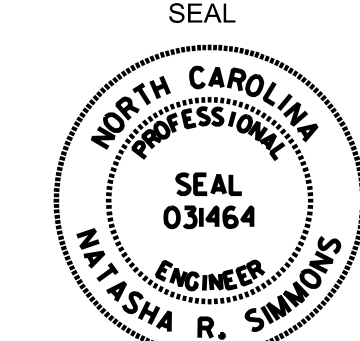
← NOTICE REMOVED INCLUDED PHASE FOR OL1

Signal Upgrade
Temporary Design 2
Electrical Detail - Sheet 2 of 3

THIS ELECTRICAL DETAIL IS FOR
THE SIGNAL DESIGN: 08-0502T2
DESIGNED: AUGUST 2021
SEALED: 05/21/2024
REVISED:

DOCUMENT NOT CONSIDERED FINAL
UNLESS ALL SIGNATURES COMPLETED

HNTB HNTB NORTH CAROLINA, P.C.
343 E. Six Forks Road, Suite 200
Raleigh, North Carolina 27609
NC License No: C-1554
(919) 546-8997

Prepared for the Offices of:  750 N. Greenfield Pkwy, Garner, NC 27529	NC 49 (Albemarle Rd) at I-73-US 220 SB Ramps/ I-74 EB Ramps Division 8 Randolph County Asheboro		SEAL  SEAL 031464 MELISSA R. SIMMONS ENGINEER
	PLAN DATE: August 2021 PREPARED BY: N.K. Vianich	REVIEWED BY: A.D. Klinksiek REVIEWED BY: N.R. Simmons	