

### MAXTIME DETECTOR PROGRAMMING DETAIL FOR ALTERNATE PHASING LOOP 5A

Front Panel  
Main Menu >Controller >Detector >Veh Det Plans

Web Interface  
Home >Controller >Detector Configuration >Vehicle Detectors

In the table view of web interface right click on "Detector" in the top left corner of the table. Copy the entire contents of Detector Plan 1. Paste Detector Plan 1 into Detector Plan 2. Modify Detector Plan 2 as shown below and save changes.

5A

Plan 2			
Detector	Call Phase	Delay	
15	5	0	
31	0	-	

### MAXTIME OVERLAP PROGRAMMING DETAIL FOR ALTERNATE PHASING

Front Panel  
Main Menu >Controller >Overlap >Overlap Parameters/Overlap Timings

Web Interface  
Home >Controller >Overlap Configuration >Overlaps

In the table view of the web interface, right click on "Overlap" in the top left corner of the table. Copy the entire contents of Overlap Plan 1. Paste Overlap Plan 1 into Overlap Plan 2. Modify Overlap Plan 2 as shown below and save changes.

Overlap Plan 2

Overlap	1	2	3	4
Type	FYA 4 - Section	FYA 4 - Section	FYA 4 - Section	-
Included Phases	6	8	-	-
Modifier Phases	-	-	5	-
Modifier Overlaps	-	-	-	-
Trail Green	0	0	0	0
Trail Yellow	0.0	0.0	0.0	0.0
Trail Red	0.0	0.0	0.0	0.0

← NOTICE REMOVED INCLUDED PHASE FOR OL3

### MAXTIME OVERLAP PROGRAMMING DETAIL FOR DEFAULT PHASING

Front Panel  
Main Menu >Controller >Overlap >Overlap Parameters/Overlap Timings

Web Interface  
Home >Controller >Overlap Configuration >Overlaps

Overlap Plan 1

Overlap	1	2	3	4
Type	FYA 4 - Section	FYA 4 - Section	FYA 4 - Section	-
Included Phases	6	8	6	-
Modifier Phases	-	-	5	-
Modifier Overlaps	-	-	-	-
Trail Green	0	0	0	0
Trail Yellow	0.0	0.0	0.0	0.0
Trail Red	0.0	0.0	0.0	0.0

THIS ELECTRICAL DETAIL IS FOR  
THE SIGNAL DESIGN: 08-0503T  
DESIGNED: AUGUST 2021  
SEALED: 05/21/2024  
REVISED:


New Installation  
Temporary Design  
Electrical Detail - Sheet 2 of 3

DOCUMENT NOT CONSIDERED FINAL  
UNLESS ALL SIGNATURES COMPLETED

**HNTB** HNTB NORTH CAROLINA, P.C.  
343 E. Six Forks Road, Suite 200  
Raleigh, North Carolina 27609  
NC License No: C-1554  
(919) 546-8997

ELECTRICAL AND PROGRAMMING  
DETAILS FOR:

Prepared for the Offices of:

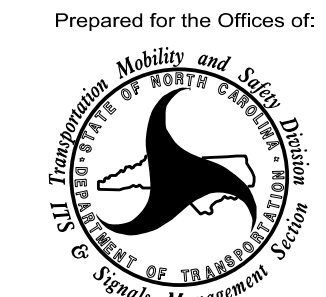

750 N. Greenfield Pkwy, Garner, NC 27529


NC 49/SR 1713 (Albemarle Rd)  
at  
I-73-US 220 NB/I-74 WB Ramps

Division 8 Randolph County Asheboro

PLAN DATE: August 2021	REVIEWED BY: A.D. Klinksiek
PREPARED BY: N.K. Vianich	REVIEWED BY: N.R. Simmons

REVISIONS	INIT.	DATE

SEAL



DocuSigned by:  
**Natasha R. Simmons** 5/21/2024  
SIGNATURE DATE  
SIG. INVENTORY NO. 08-0503T