

**MAXTIME DETECTOR PROGRAMMING DETAIL  
FOR ALTERNATE PHASING LOOP 3A**

Front Panel  
Main Menu >Controller >Detector >Veh Det Plans

Web Interface  
Home >Controller >Detector Configuration >Vehicle Detectors

In the table view of web interface right click on "Detector" in the top left corner of the table. Copy the entire contents of Detector Plan 1. Paste Detector Plan 1 into Detector Plan 2. Modify Detector Plan 2 as shown below and save changes.

Plan 2

Detector	Call Phase	Delay
7	3	0

3A

**MAXTIME OVERLAP PROGRAMMING DETAIL  
FOR DEFAULT PHASING**

Front Panel  
Main Menu >Controller >Overlap >Overlap Parameters/Overlap Timings

Web Interface  
Home >Controller >Overlap Configuration >Overlaps

Overlap Plan 1

Overlap	1	2	3	4
Type	-	FYA 4 - Section	-	-
Included Phases	-	6	-	-
Modifier Phases	-	3	-	-
Modifier Overlaps	-	-	-	-
Trail Green	0	0	0	0
Trail Yellow	0.0	0.0	0.0	0.0
Trail Red	0.0	0.0	0.0	0.0

**MAXTIME OVERLAP PROGRAMMING DETAIL  
FOR ALTERNATE PHASING**

Front Panel  
Main Menu >Controller >Overlap >Overlap Parameters/Overlap Timings

Web Interface  
Home >Controller >Overlap Configuration >Overlaps

In the table view of the web interface, right click on "Overlap" in the top left corner of the table. Copy the entire contents of Overlap Plan 1. Paste Overlap Plan 1 into Overlap Plan 2. Modify Overlap Plan 2 as shown below and save changes.

Overlap Plan 2

Overlap	1	2	3	4
Type	-	FYA 4 - Section	-	-
Included Phases	-	-	-	-
Modifier Phases	-	3	-	-
Modifier Overlaps	-	-	-	-
Trail Green	0	0	0	0
Trail Yellow	0.0	0.0	0.0	0.0
Trail Red	0.0	0.0	0.0	0.0

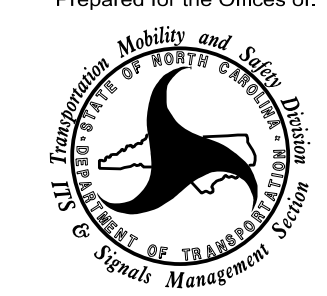
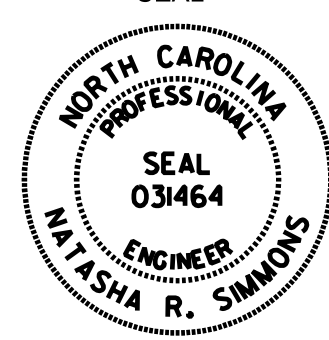
← NOTICE REMOVED INCLUDED FOR PHASE OL2

THIS ELECTRICAL DETAIL IS FOR THE SIGNAL DESIGN: 08-0500T1  
DESIGNED: AUGUST 2021  
SEALED: 05/21/2024  
REVISED:

New Installation  
Temporary Design 1  
Electrical Detail - Sheet 2 of 3

DOCUMENT NOT CONSIDERED FINAL UNLESS ALL SIGNATURES COMPLETED

**HNTB** HNTB NORTH CAROLINA, P.C.  
343 E. Six Forks Road, Suite 200  
Raleigh, North Carolina 27609  
NC License No: C-1554  
(919) 546-8997

ELECTRICAL AND PROGRAMMING DETAILS FOR:  Prepared for the Offices of:  750 N. Greenfield Pkwy, Garner, NC 27529	US 64 Bus. (Dixie Dr)/NC 49 at I-73-US 220 SB/I-74 EB Ramps			SEAL  MELISSA R. SIMMONS
	Division 8 PLAN DATE: August 2021 PREPARED BY: N.K. Vianich	Randolph County REVIEWED BY: A.D. Klinksiek REVIEWED BY: N.R. Simmons	Asheboro REVIEWED BY: A.D. Klinksiek REVIEWED BY: N.R. Simmons	DocuSigned by: Melissa R. Simmons 5/21/2024 DATE SIG. INVENTORY NO. 08-0500T1