

**MAXTIME DETECTOR PROGRAMMING DETAIL
FOR ALTERNATE PHASING LOOP 1A**

Front Panel
Main Menu >Controller >Detector >Veh Det Plans

Web Interface
Home >Controller >Detector Configuration >Vehicle Detectors

In the table view of web interface right click on "Detector" in the top left corner of the table. Copy the entire contents of Detector Plan 1. Paste Detector Plan 1 into Detector Plan 2. Modify Detector Plan 2 as shown below and save changes.

1A

Plan 2		
Detector	Call Phase	Delay
1	1	3
29	0	3

**MAXTIME OVERLAP PROGRAMMING DETAIL
FOR DEFAULT PHASING**

Front Panel
Main Menu >Controller >Overlap >Overlap Parameters/Overlap Timings

Web Interface
Home >Controller >Overlap Configuration >Overlaps

Overlap Plan 1

Overlap	1	2	3	4
Type	FYA 4 - Section	-	-	-
Included Phases	2	-	-	-
Modifier Phases	1	-	-	-
Modifier Overlaps	-	-	-	-
Trail Green	0	0	0	0
Trail Yellow	0.0	0.0	0.0	0.0
Trail Red	0.0	0.0	0.0	0.0

**MAXTIME OVERLAP PROGRAMMING DETAIL
FOR ALTERNATE PHASING**

Front Panel
Main Menu >Controller >Overlap >Overlap Parameters/Overlap Timings

Web Interface
Home >Controller >Overlap Configuration >Overlaps

In the table view of the web interface, right click on "Overlap" in the top left corner of the table. Copy the entire contents of Overlap Plan 1. Paste Overlap Plan 1 into Overlap Plan 2. Modify Overlap Plan 2 as shown below and save changes.

Overlap Plan 2

Overlap	1	2	3	4
Type	FYA 4 - Section	-	-	-
Included Phases	-	-	-	-
Modifier Phases	1	-	-	-
Modifier Overlaps	-	-	-	-
Trail Green	0	0	0	0
Trail Yellow	0.0	0.0	0.0	0.0
Trail Red	0.0	0.0	0.0	0.0


← NOTICE REMOVED INCLUDED PHASE FOR OL1

THIS ELECTRICAL DETAIL IS FOR
THE SIGNAL DESIGN: 08-0500T3
DESIGNED: AUGUST 2021
SEALED: 05/21/2024
REVISED:


Signal Upgrade
Temporary Design 3
Electrical Detail - Sheet 2 of 3

DOCUMENT NOT CONSIDERED FINAL
UNLESS ALL SIGNATURES COMPLETED

HNTB HNTB NORTH CAROLINA, P.C.
343 E. Six Forks Road, Suite 200
Raleigh, North Carolina 27609
NC License No: C-1554
(919) 546-8997

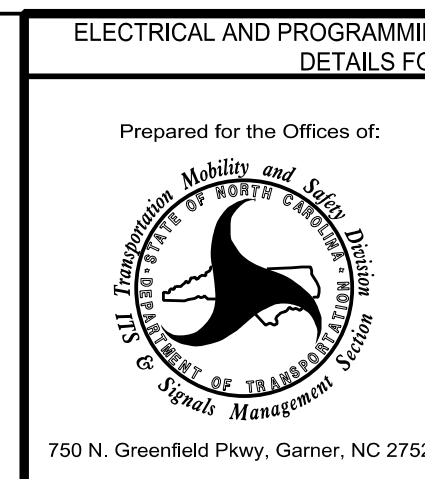

ELECTRICAL AND PROGRAMMING
DETAILS FOR:
**US 64 Bus. (Dixie Dr)/NC 49
at
I-73-US 220 SB/I-74 EB Ramps**
Division 8 Randolph County Asheboro
PLAN DATE: August 2021 REVIEWED BY: A.D. Klinksiek
PREPARED BY: N.K. Vlanich REVIEWED BY: N.R. Simmons

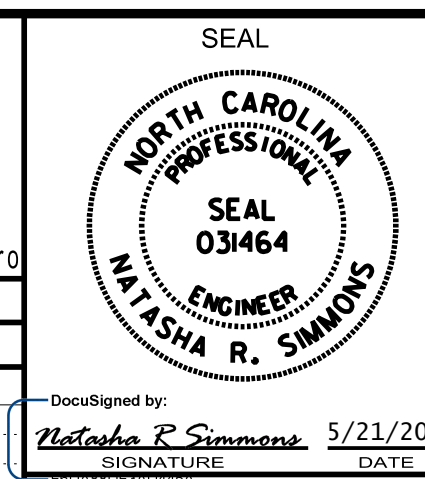

REVISIONS	INIT.	DATE

DocuSigned by:
Melissa R. Simmons 5/21/2024
SIGNATURE DATE
SIG. INVENTORY NO. 08-0500T3