
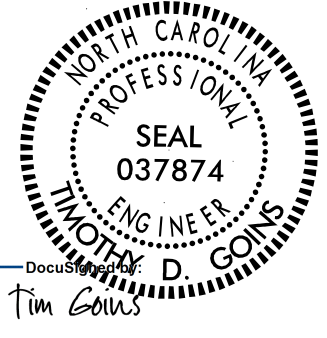


PROJECT REFERENCE NO. B-5982	SHEET NO. 2B-3
RW SHEET NO.	
ROADWAY DESIGN ENGINEER 	HYDRAULICS ENGINEER 
DOCUMENT NOT CONSIDERED FINAL UNLESS ALL SIGNATURES COMPLETED	

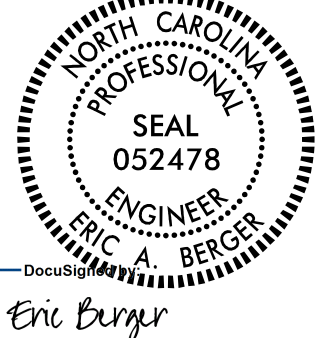


vhb
VHB Engineering NC, P.C. (C-3705)
940 Main Campus Drive, Suite 500
Raleigh, NC 27606

**DETOUR
V=55MPH**

-L DET- CURVE DATA

PI Sta 22+86.46
Δ = 10° 55' 43.2" (LT)
D = 3' 34' 51.6"
L = 305.19'
T = 153.06'
R = 1,600.00'
SE = 04'
RO = 96'
V = 55MPH

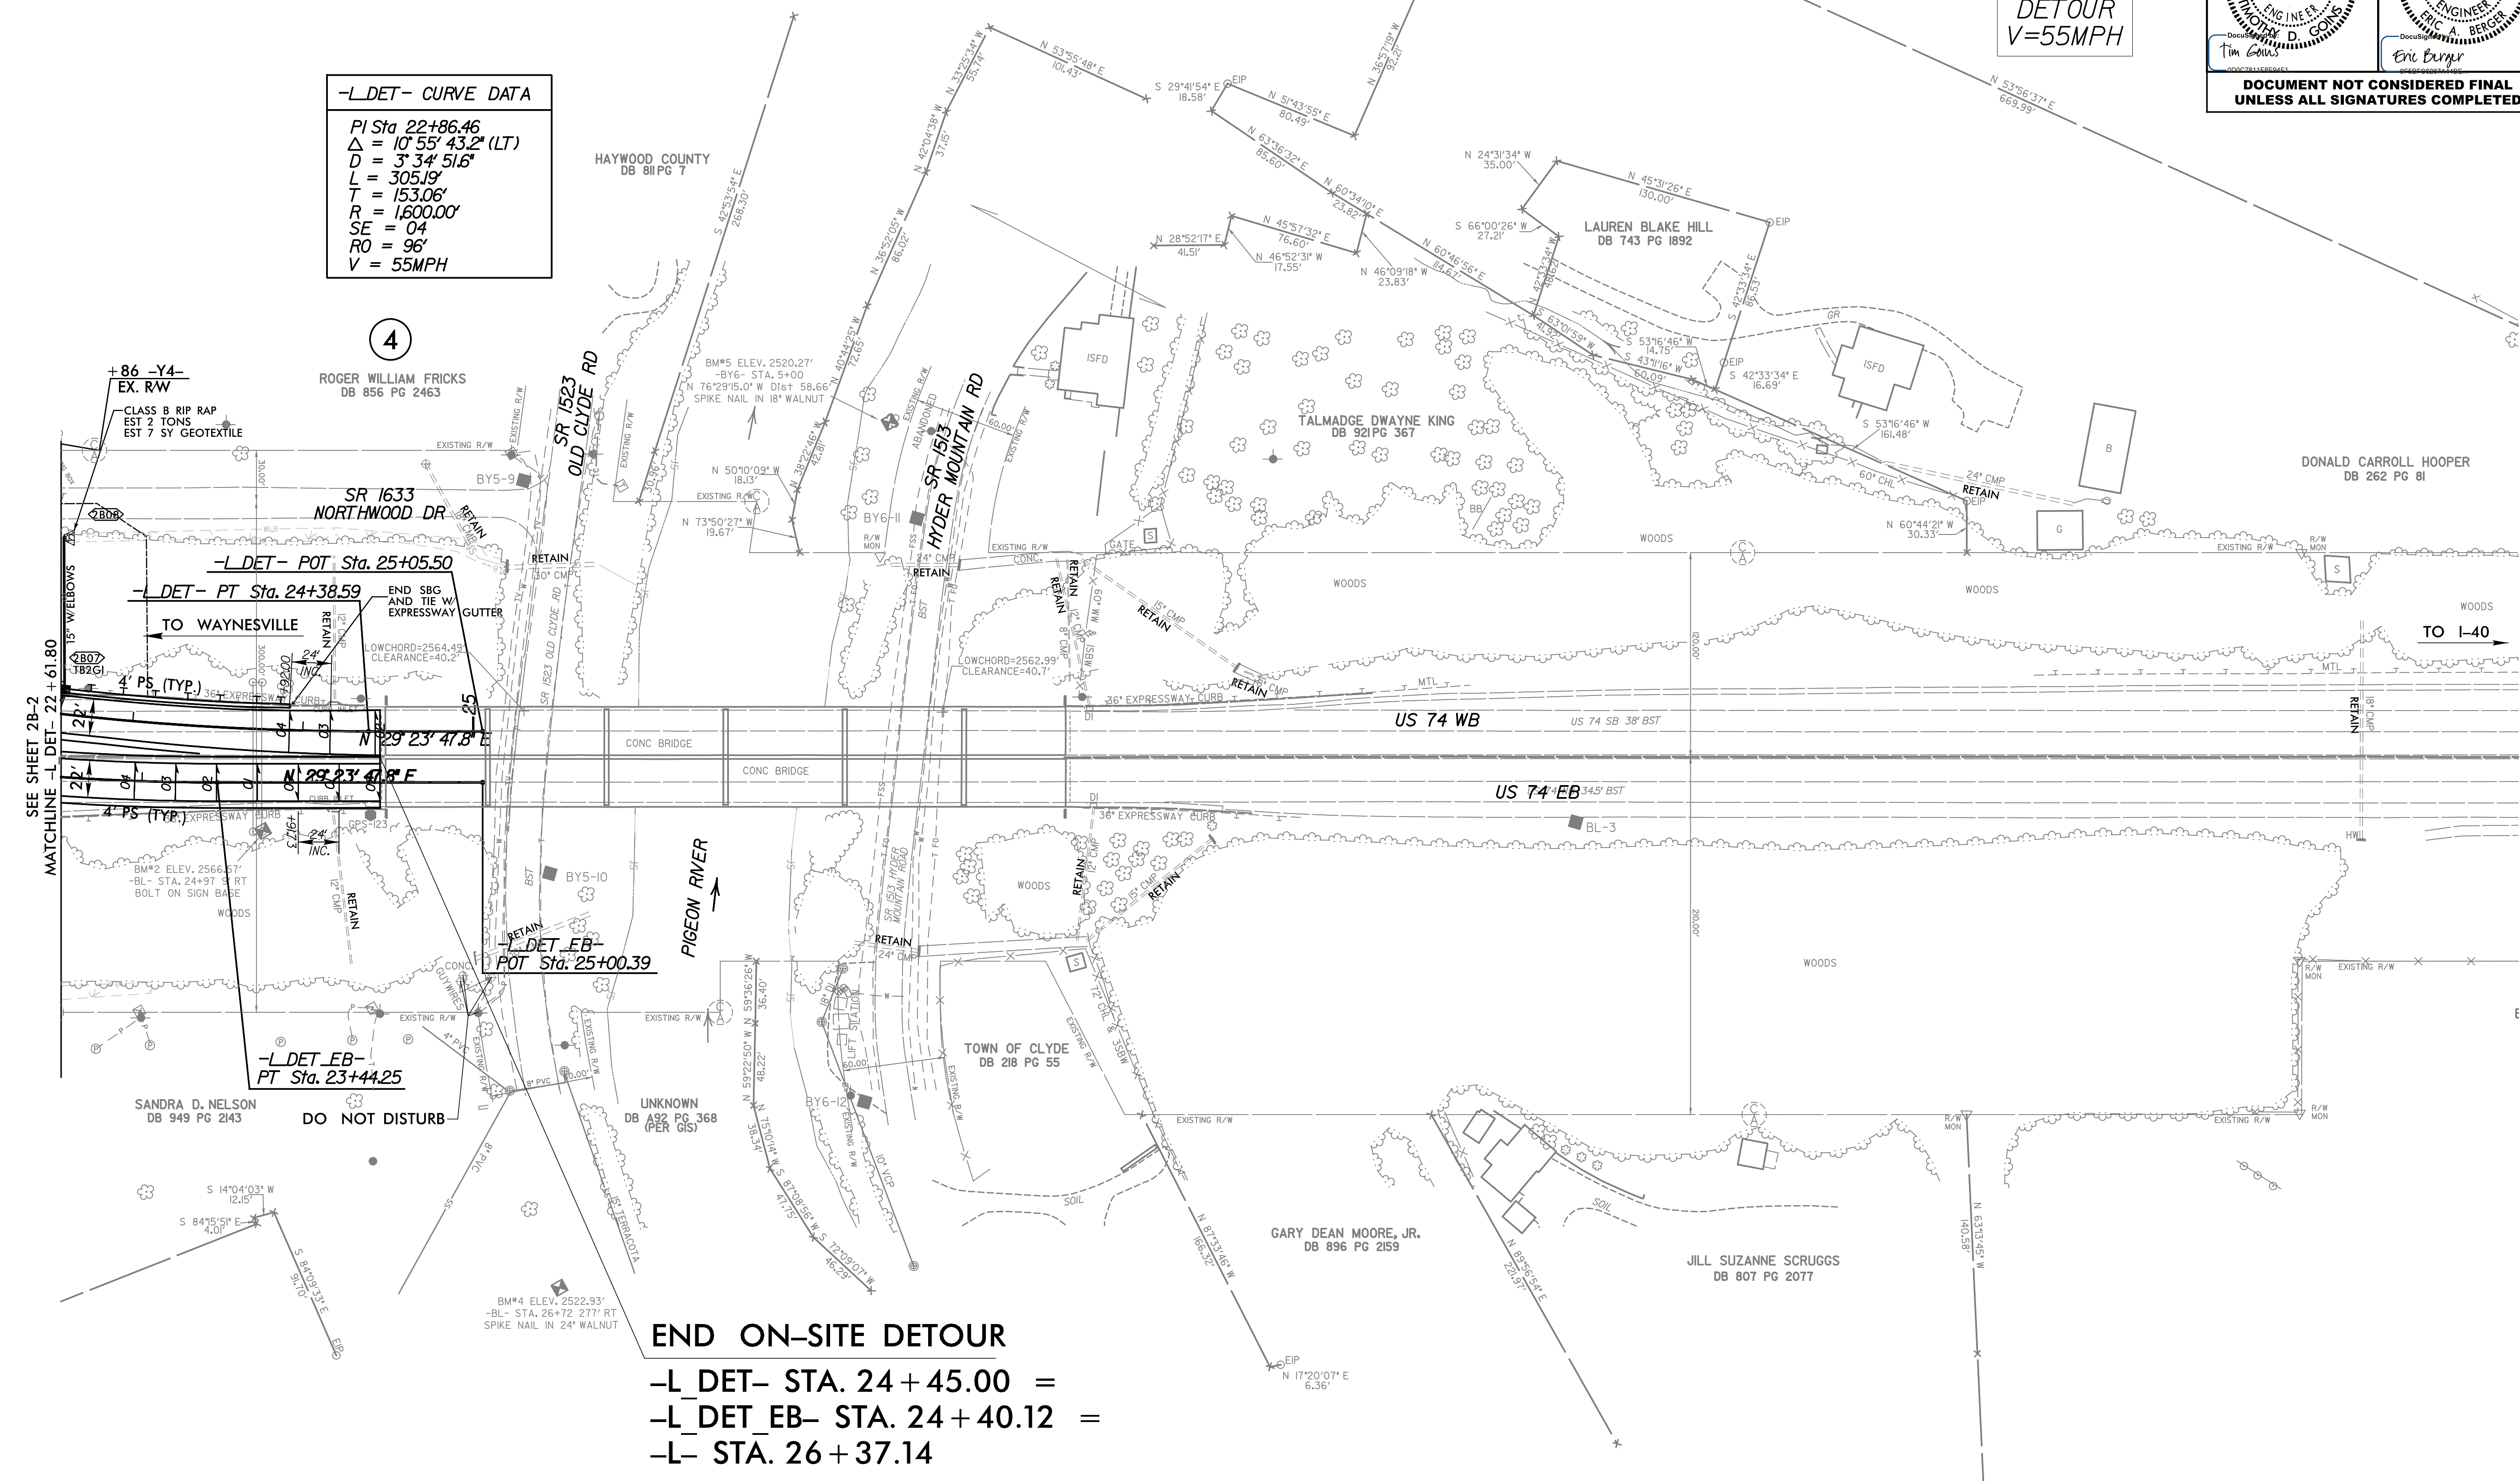

SEE SHEET 2B-2
MATCHLINE -L DET- 22+61.80

END ON-SITE DETOUR

-L DET- STA. 24+45.00 =
-L DET EB- STA. 24+40.12 =
-L- STA. 26+37.14

PORTABLE CONCRETE BARRIER REQUIRED DURING PHASE CONSTRUCTION
SEE TMP PLANS FOR LOCATIONS

FOR -L DET- PROFILE SEE SHEET 8
SEE SHEET 4 FOR ROW AREA DATA

5/6/2024
 11:56:30 AM
 vhb-nc-2b-3.dgn
 11/15/2024