


DETAIL OF MILLING AND WEDGING FOR EAST BOUND DETOUR CROSS OVER



PROJECT REFERENCE NO.	SHEET NO.
B-5982	2B-4
RW SHEET NO.	
ROADWAY DESIGN ENGINEER	

DOCUMENT NOT CONSIDERED FINAL UNLESS ALL SIGNATURES COMPLETED

U	EXISTING PAVEMENT
V	VAR. DEPTH MILLING ASPHALT PAVEMENT
W	VARIABLE DEPTH ASPHALT PAVEMENT

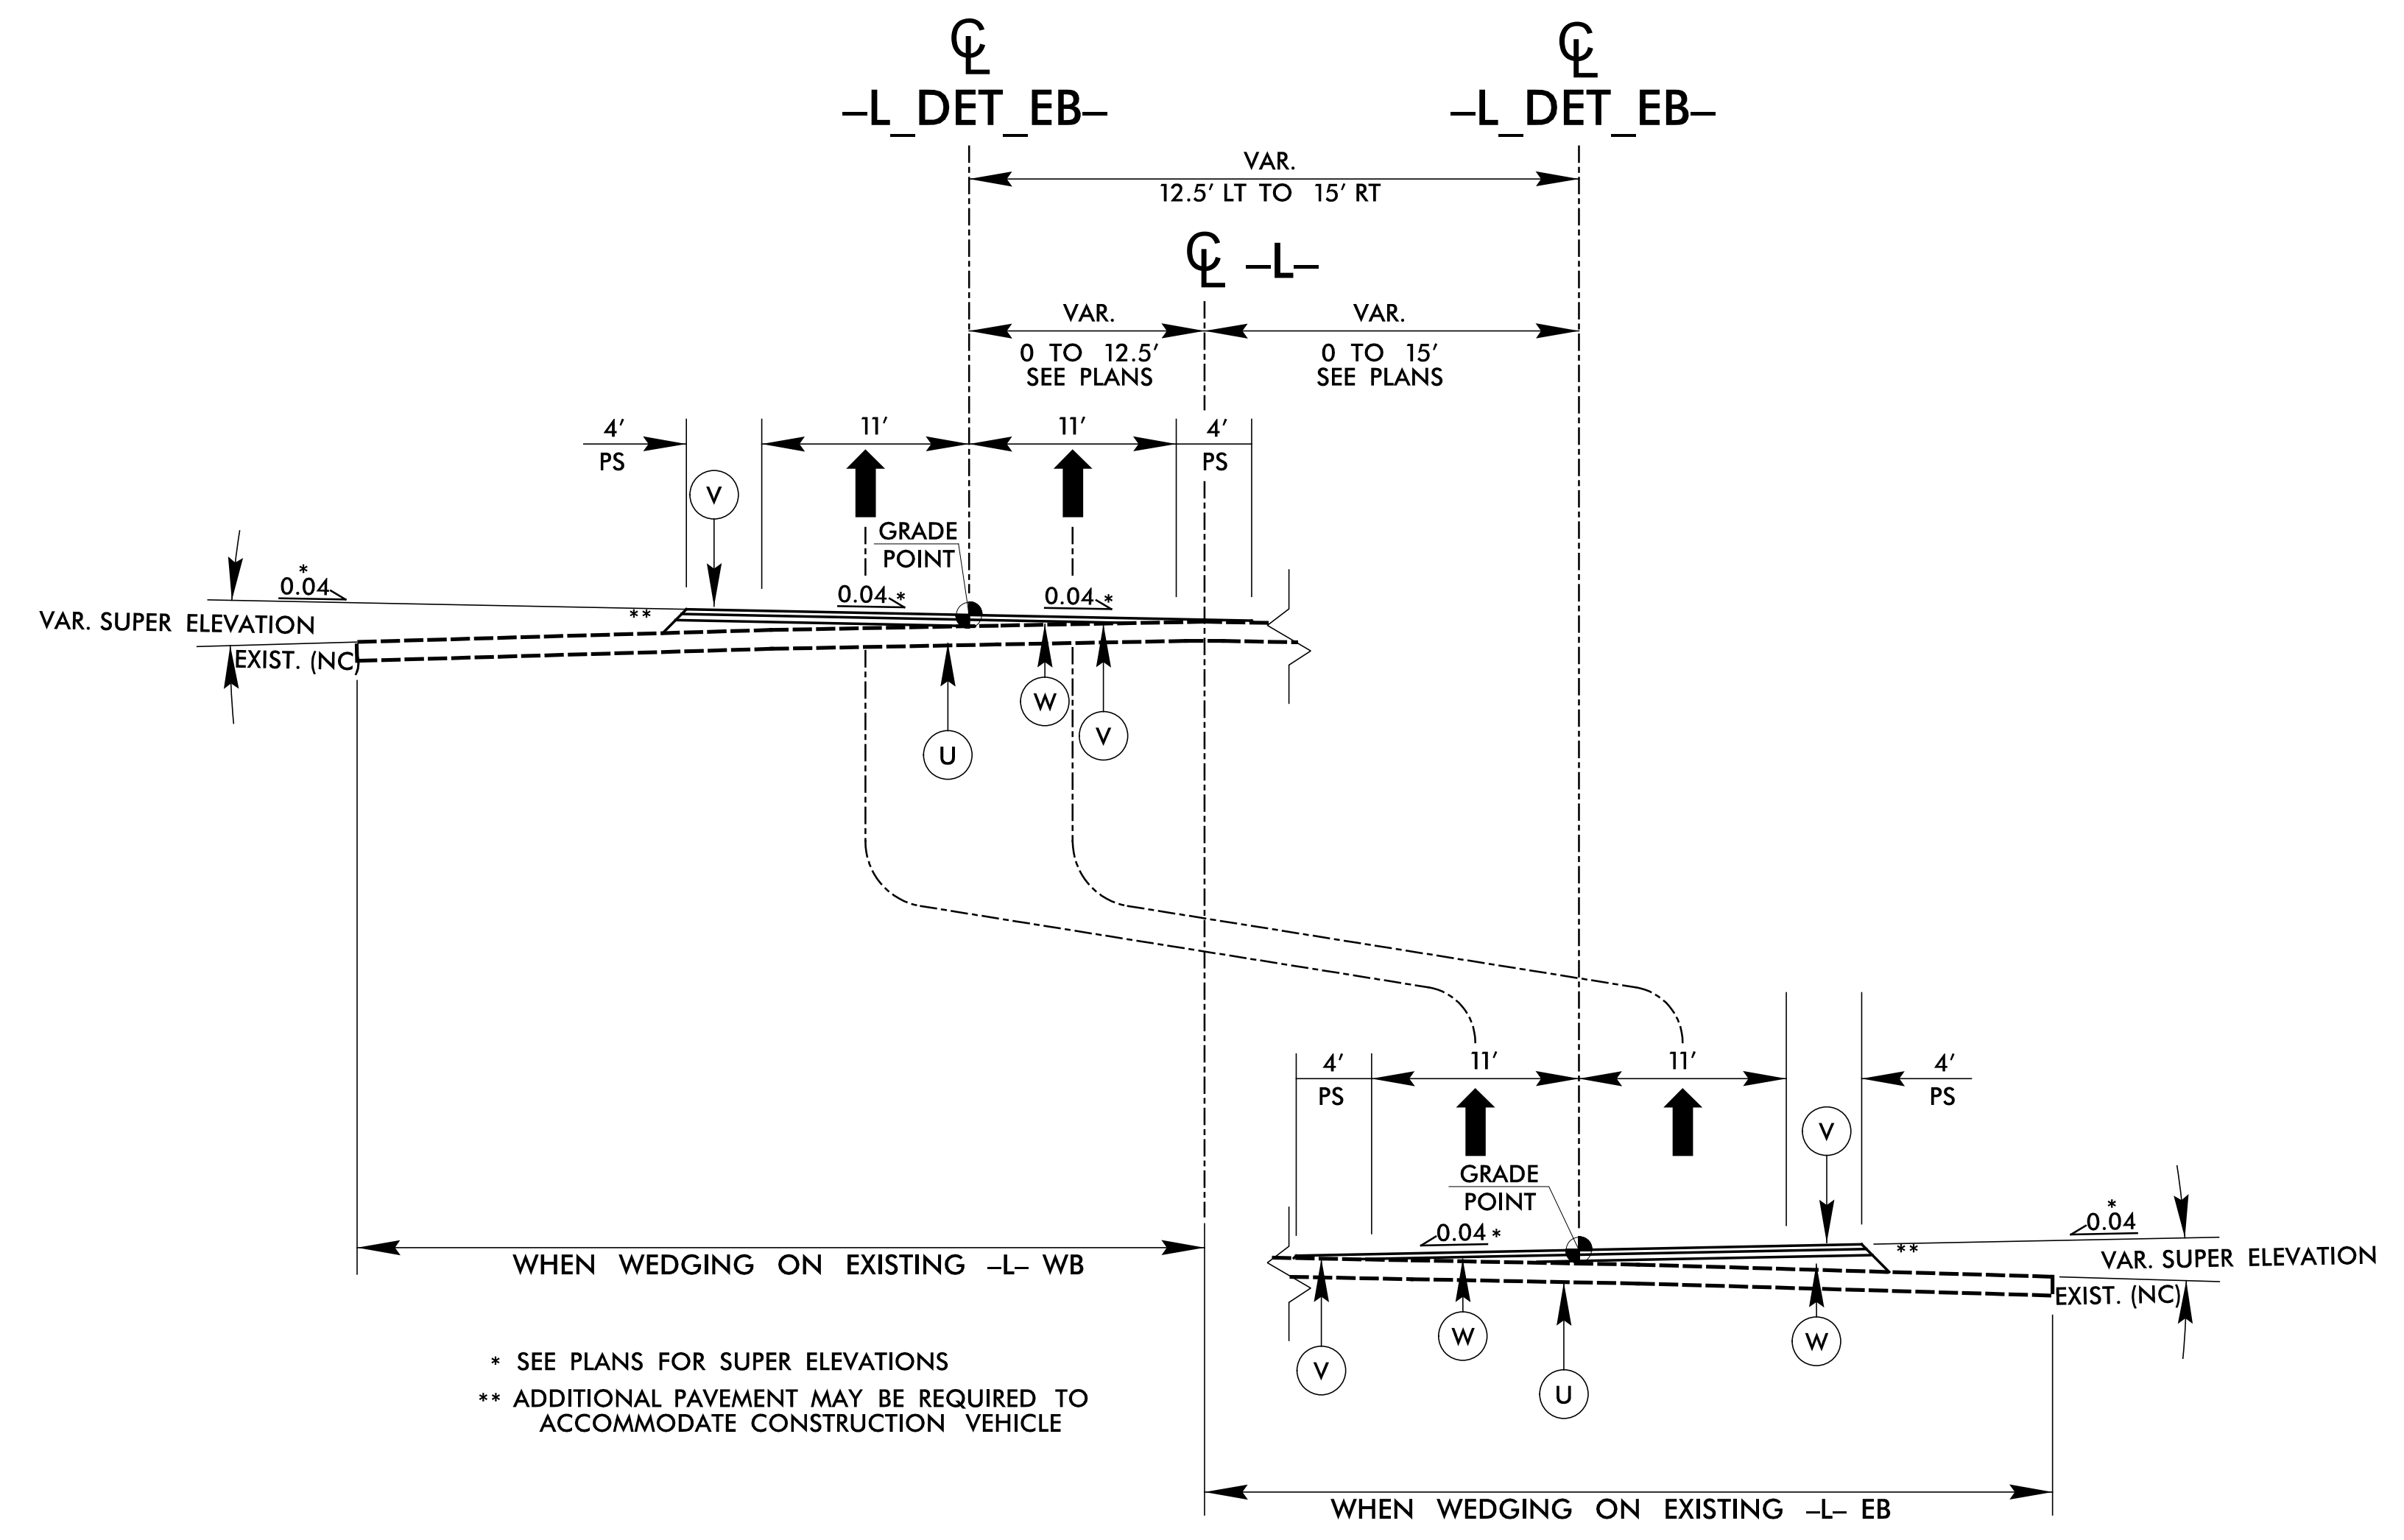

* SEE PLANS FOR SUPER ELEVATIONS
 ** ADDITIONAL PAVEMENT MAY BE REQUIRED TO ACCOMMODATE CONSTRUCTION VEHICLE

-L_DET_EB- STA. 10+20.00 TO 24+40.12