



5/14/99

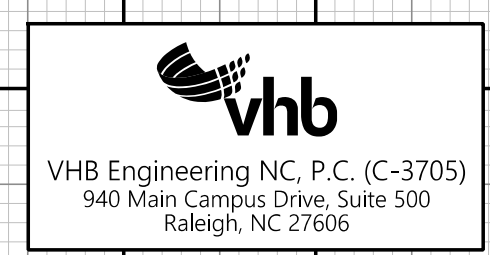

PROJECT REFERENCE NO. B-5982	SHEET NO. 6
ROADWAY DESIGN ENGINEER 	HYDRAULICS ENGINEER

DOCUMENT NOT CONSIDERED FINAL UNLESS ALL SIGNATURES COMPLETED

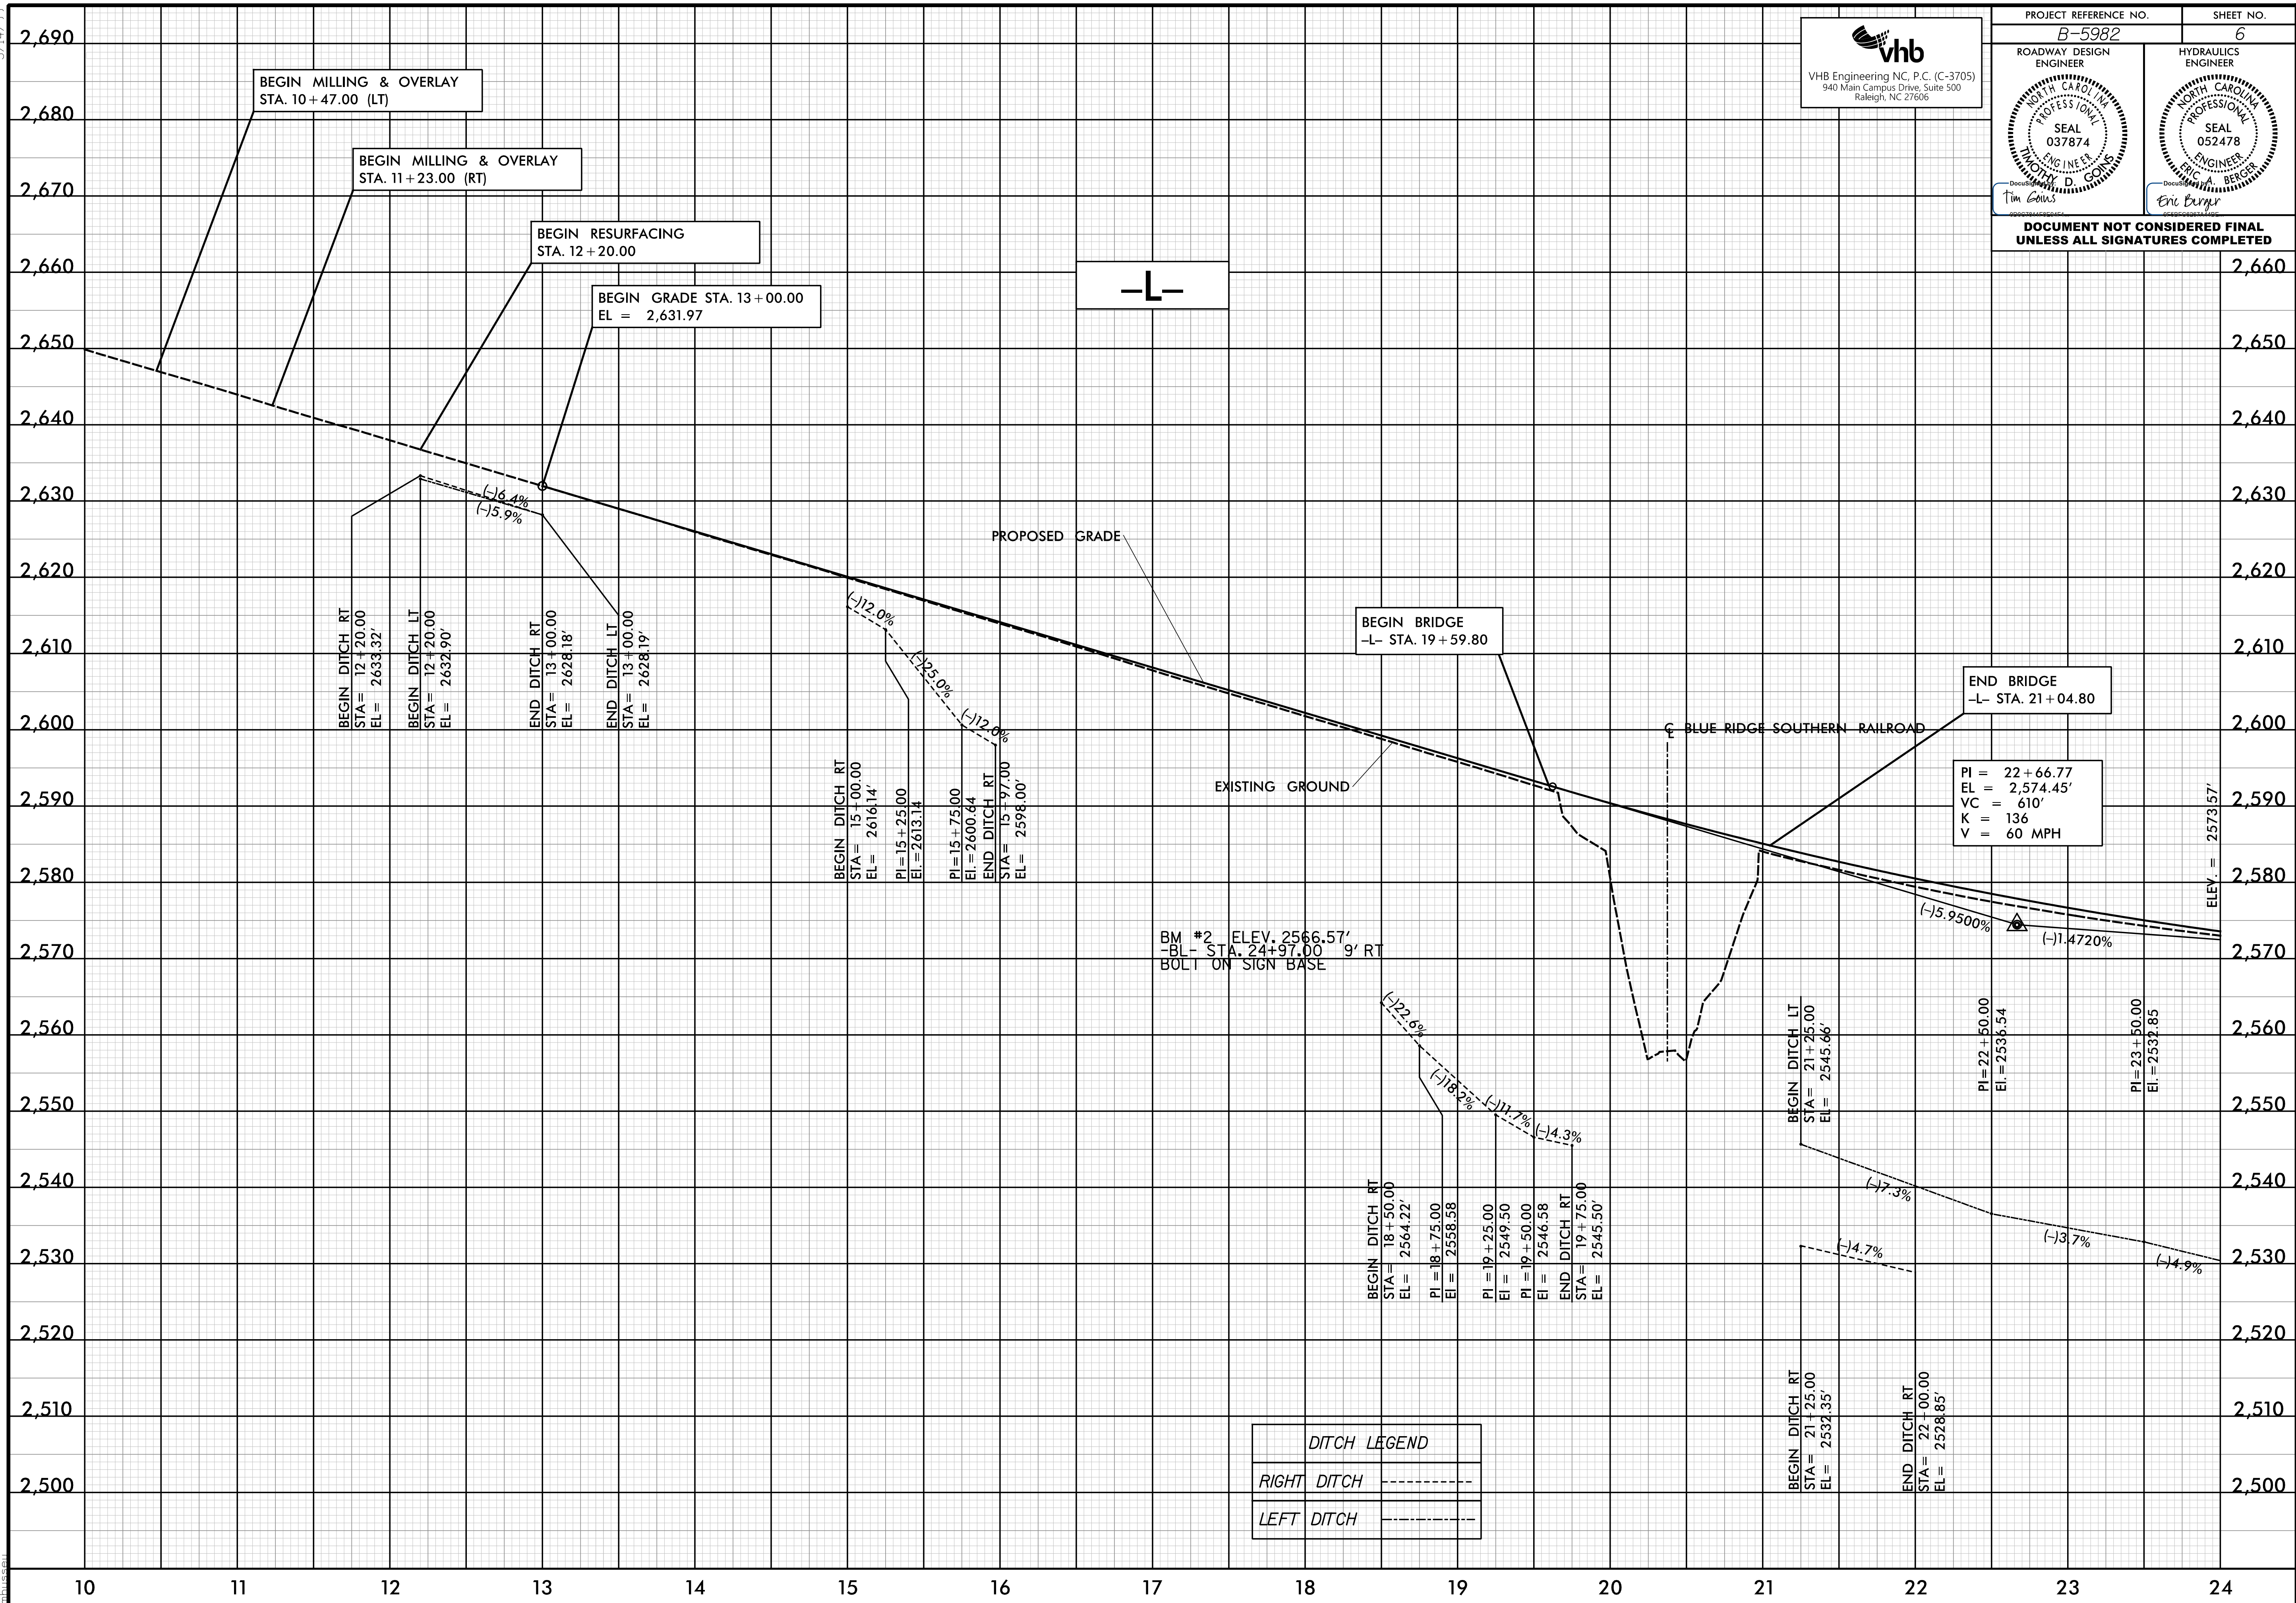

DITCH LEGEND	
RIGHT DITCH	-----
LEFT DITCH	-----

4/28/2024 11:53:22 AM pf1_06.dgn