



5/28/24

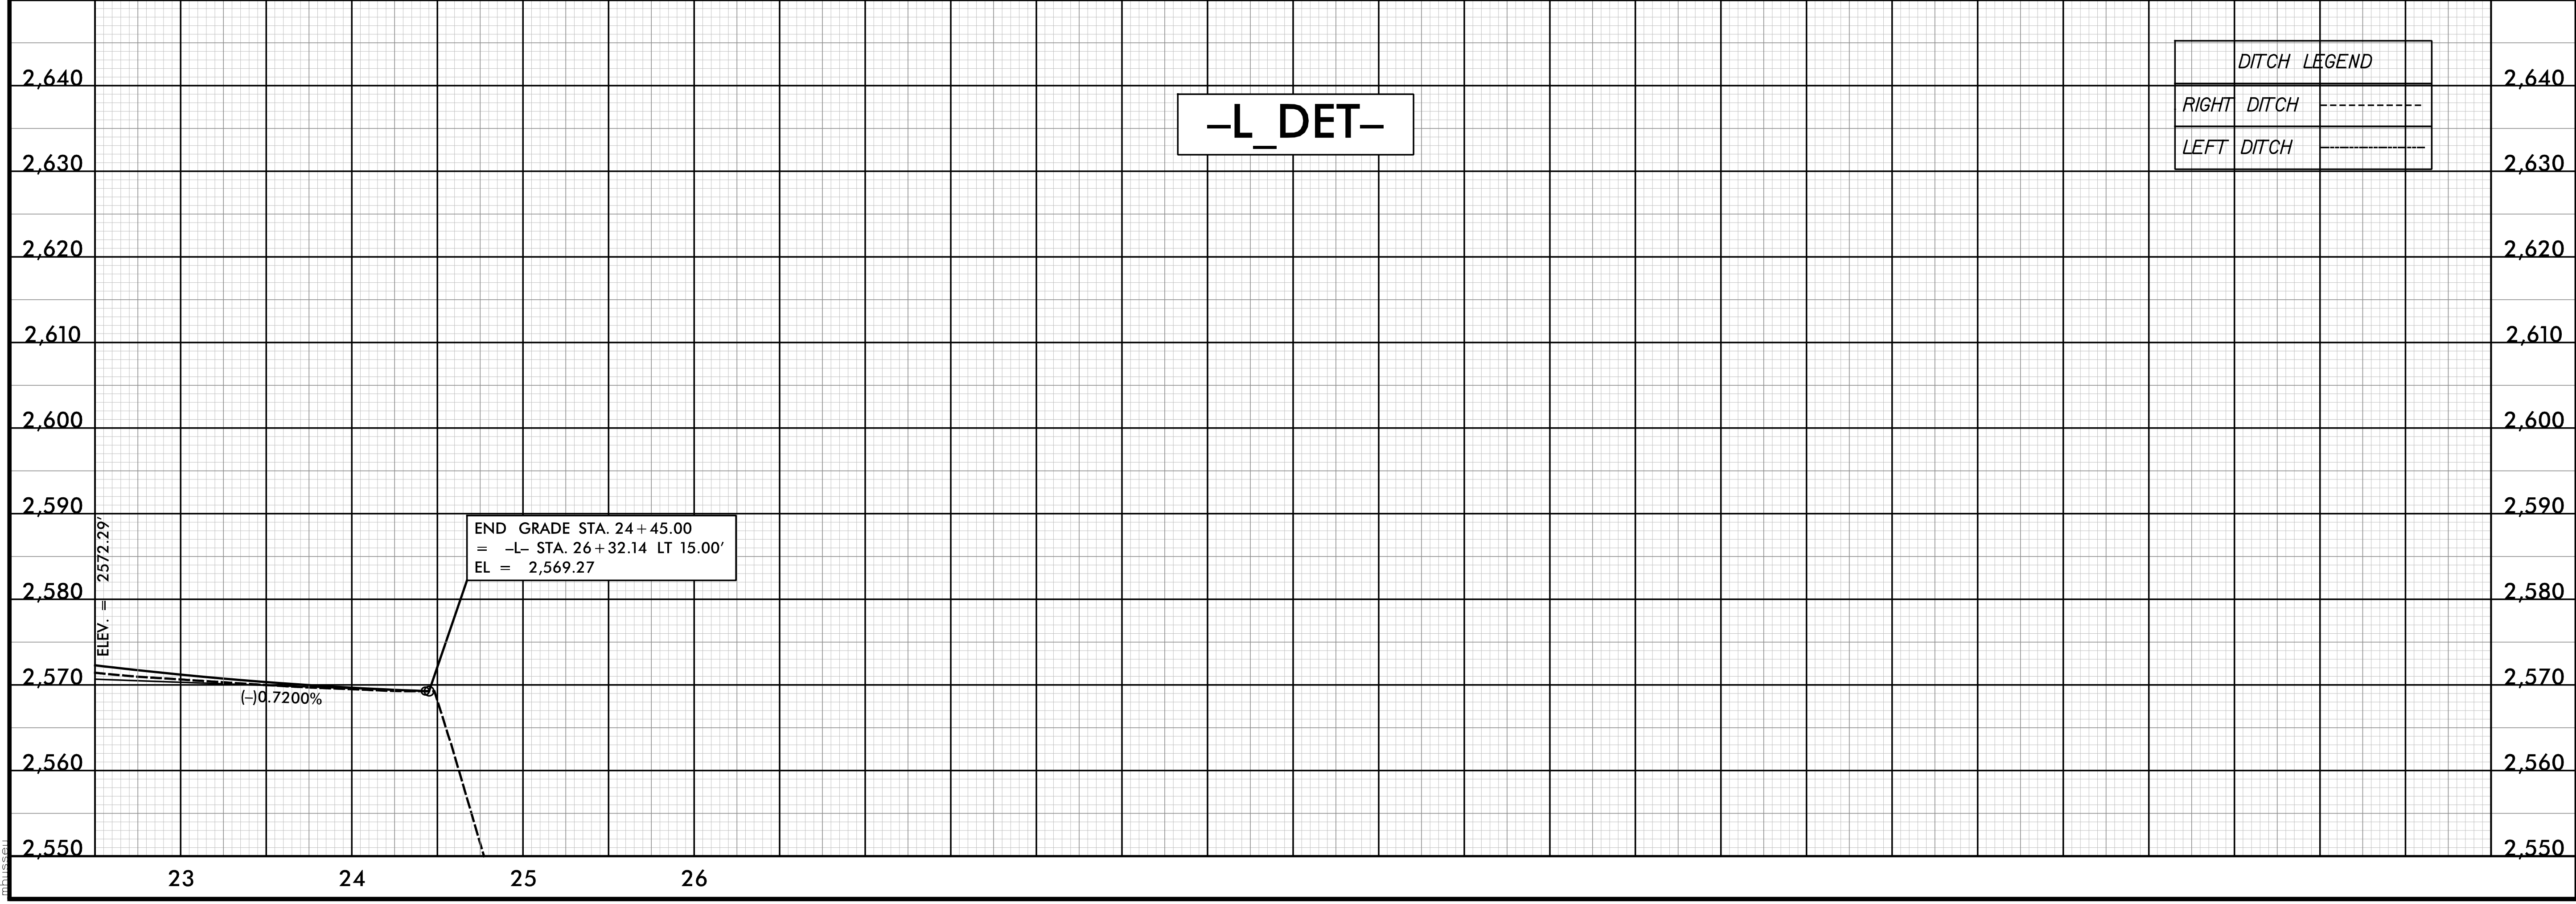

PROJECT REFERENCE NO. B-5982	SHEET NO. 8
ROADWAY DESIGN ENGINEER 	HYDRAULICS ENGINEER

DOCUMENT NOT CONSIDERED FINAL UNLESS ALL SIGNATURES COMPLETED

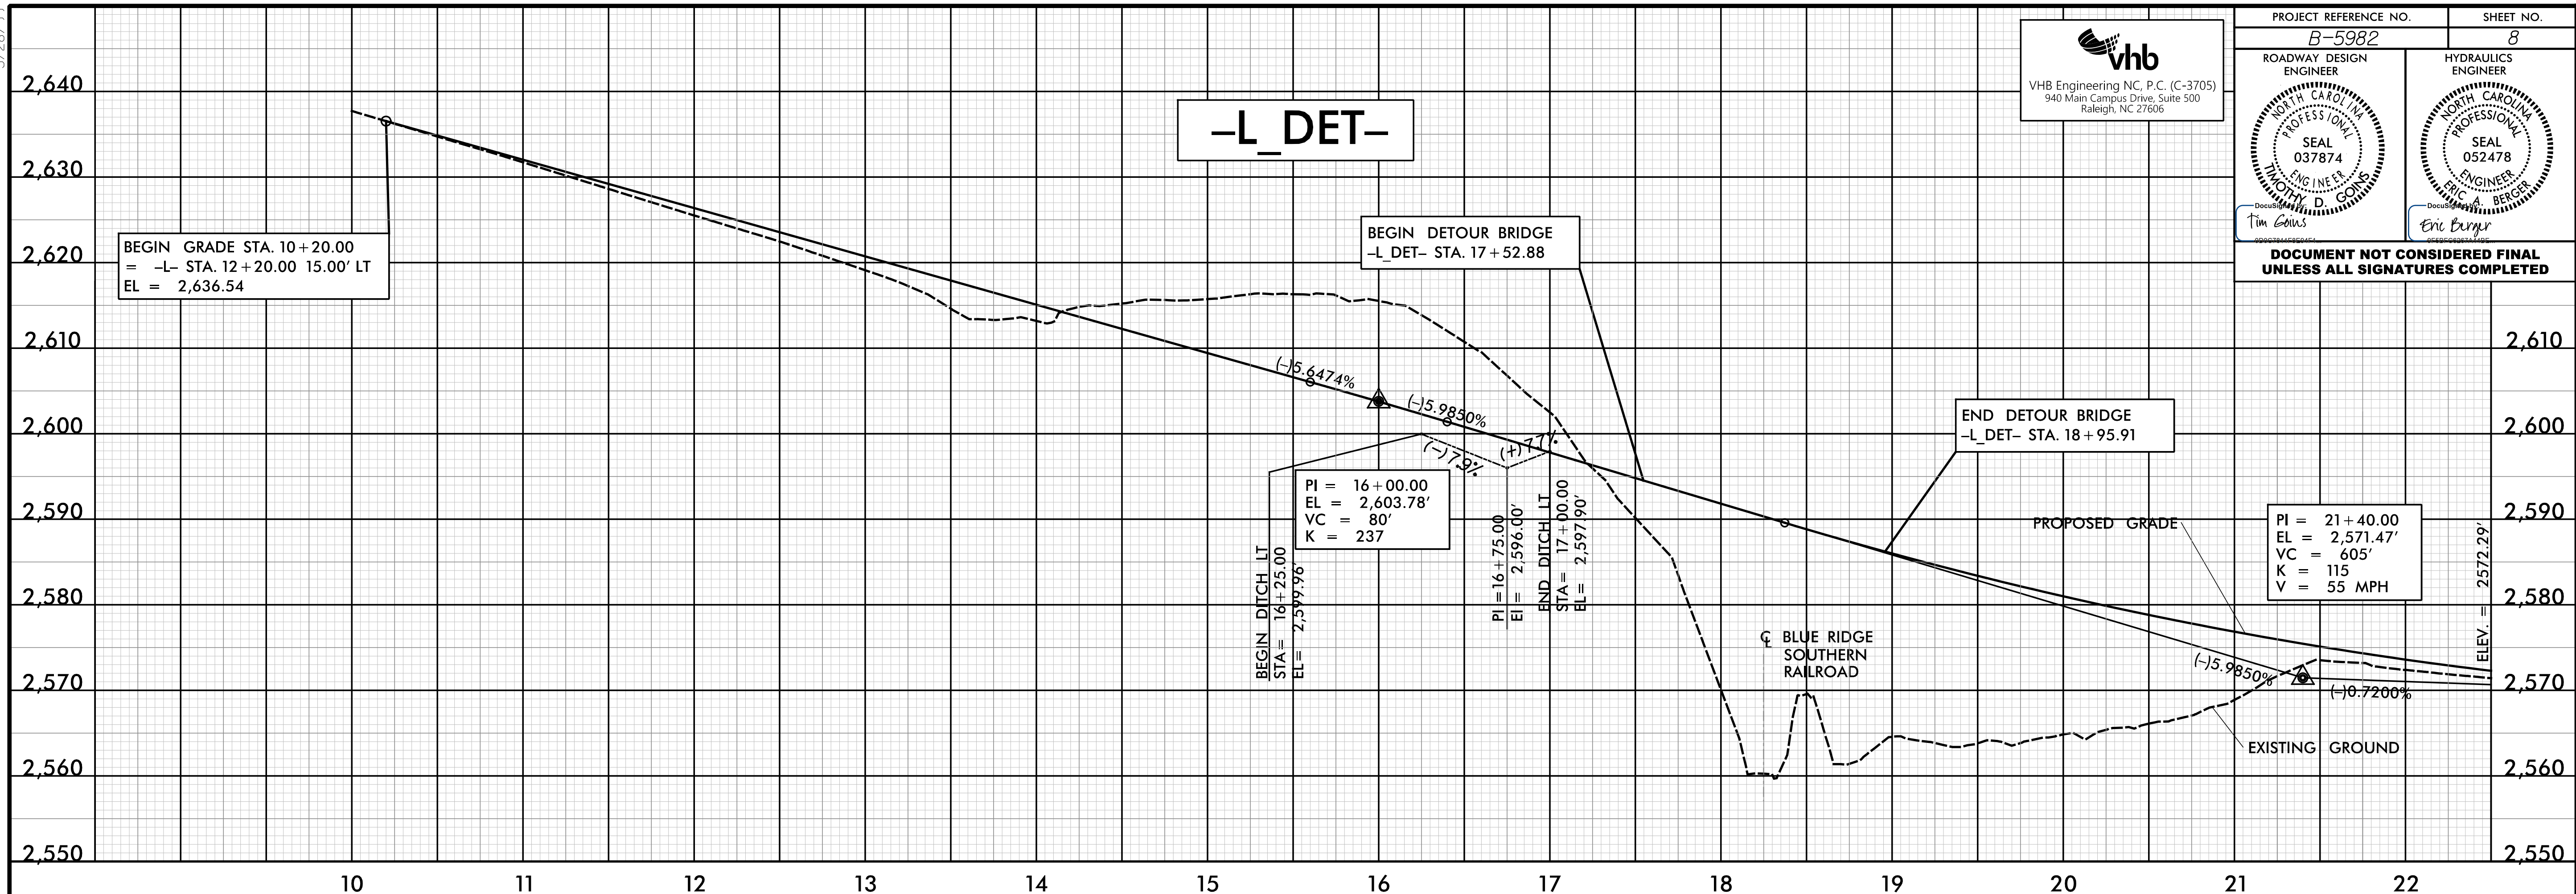

4/28/2024 11:58:22 AM C:\Users\j... \Documents\... \p1_08.dgn