


5/14/99

-L_DET_EB-



PROJECT REFERENCE NO. B-5982	SHEET NO. 9
ROADWAY DESIGN ENGINEER Tim Gains	HYDRAULICS ENGINEER Eric Burger

DOCUMENT NOT CONSIDERED FINAL UNLESS ALL SIGNATURES COMPLETED

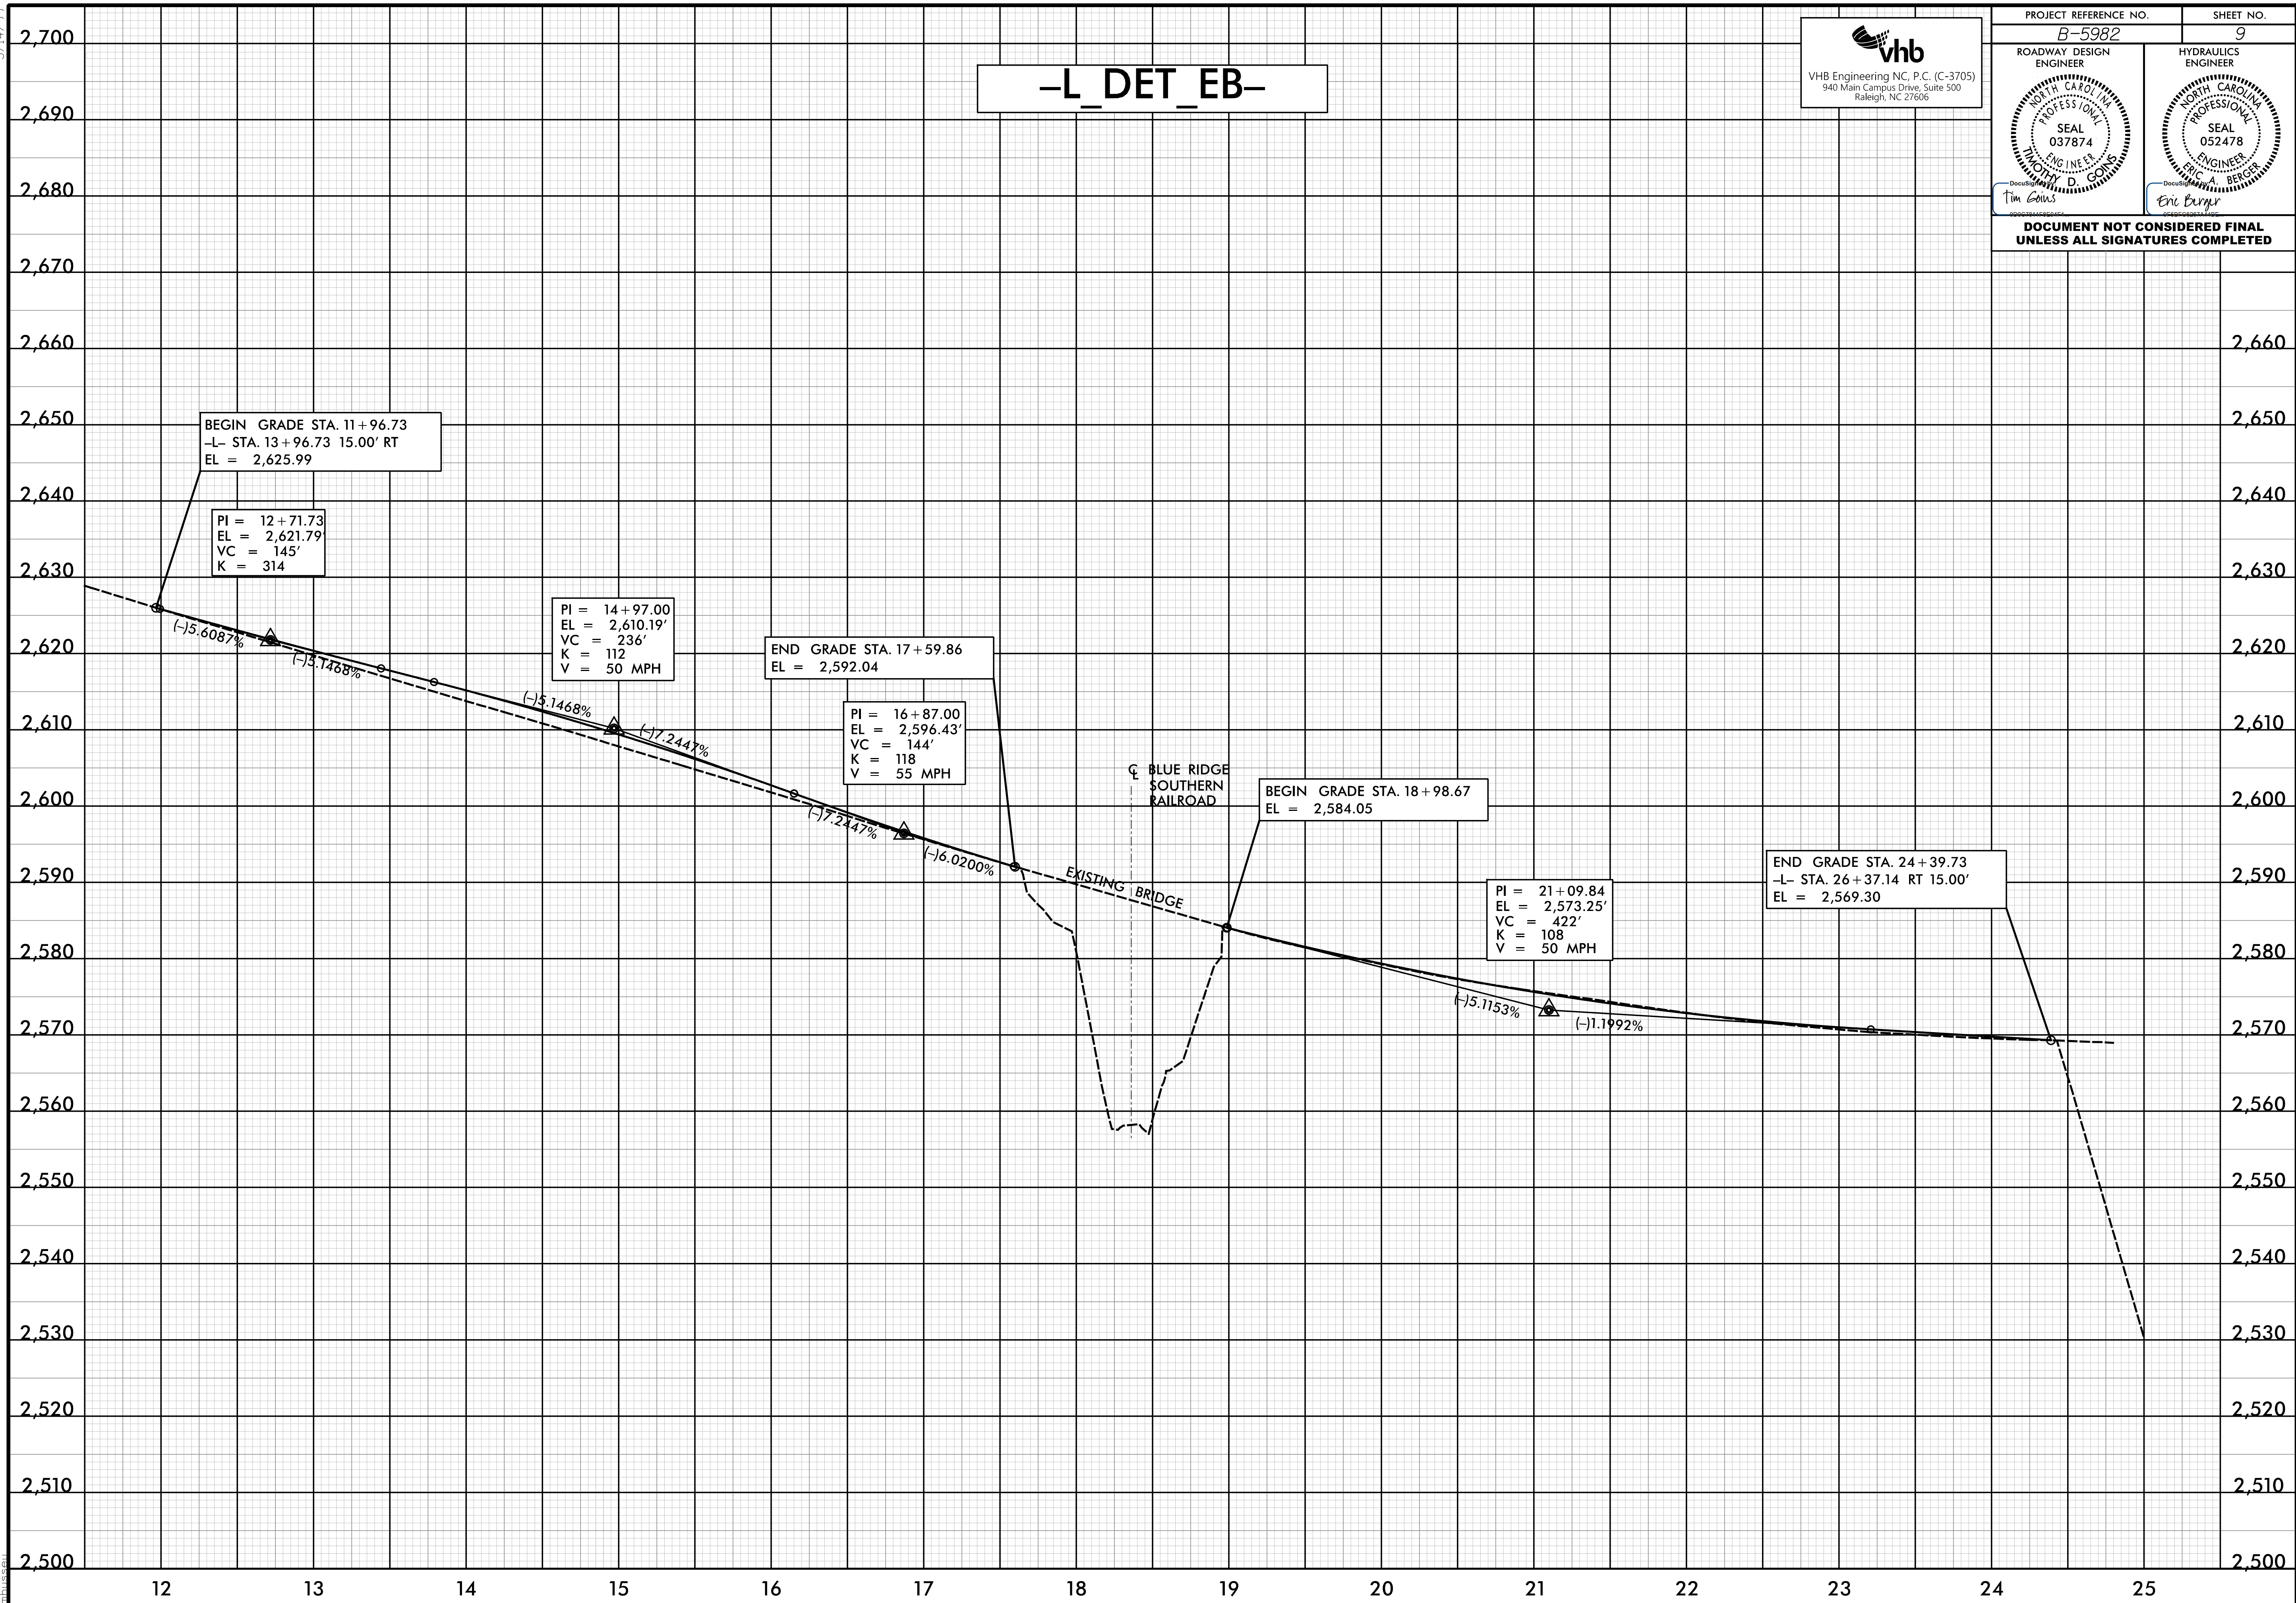

4/28/2024
146382041_09.dgn