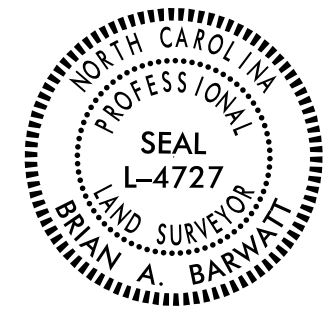


RIGHT OF WAY CONTROL SHEET

PROJECT REFERENCE NO. B-5982	SHEET NO. RW03E-1
Location and Surveys	
LOCATION AND SURVEYS, DIVISION 14 122 BONNIE LANE SYLVA, NC 28779	
PROJECT SURVEYOR	
	
DOCUMENT NOT CONSIDERED FINAL UNLESS ALL SIGNATURES COMPLETED	

I, Brian Barwatt, certify that the right of way and permanent easement monumentation for this project shown herein was completed under my direct and responsible charge from an actual survey made under my supervision; that all horizontal closures had a minimum ratio of precision of 1:10,000 (Class A). Field work was performed during December, 2023 and all coordinates are based on NAD83/2011; That this survey was performed to meet the requirements of 21NCAC 56.1600 as applicable.

This 15th day of July, 2024.

DocuSigned by:
Brian Barwatt
Professional Land Surveyor L-4727

REVISIONS

CONTROL ACCESS MARKER REBAR AND CAP

ALIGN	STATION	OFFSET	NORTH	EAST
L	17+90.00	120.00	671635.7192	833466.5170
L	18+87.00	161.00	671700.1048	833549.8506
L	19+69.41	161.00	671771.9057	833590.3028

NOTES:

1. IF FURTHER INFORMATION REGARDING PROJECT CONTROL IS NEEDED PLEASE CONTACT THE LOCATION AND SURVEYS UNIT.
2. PROJECT CONTROL WAS ESTABLISHED USING GNSS, THE GLOBAL NAVIGATION SATELLITE SYSTEM.
3. RIGHT OF WAY MONUMENTATION ESTABLISHED DURING DECEMBER, 2023.