# 5982 Ö 7814

## STATE OF NORTH CAROLINA

DEPARTMENT OF TRANSPORTATION **DIVISION OF HIGHWAYS** GEOTECHNICAL ENGINEERING UNIT

# **ROADWAY** SUBSURFACE INVESTIGATION

COUNTY HAYWOOD

PROJECT DESCRIPTION REPLACE BRIDGE #430095 ON US 74 SOUTHERN RAILROAD

STATE	STATE PROJECT REFERENCE NO.	SHEET NO.	TOT SHE
V.C.	47814	1	6

## **CAUTION NOTICE**

THE SUBSURFACE INFORMATION AND THE SUBSURFACE INVESTIGATION ON WHICH IT IS BASED WERE MADE FOR THE PURPOSES OF STUDY, PLANNING AND DESIGN, AND NOT FOR CONSTRUCTION OR PAY PURPOSES. THE VARIOUS FIELD BORING LOGS, ROCK CORES AND SOIL TEST DATA AVAILABLE MAY BE REVIEWED OR INSPECTED IN RALEIGH BY CONTACTING THE N. C. DEPARTMENT OF TRANSPORTATION, GEOTECHNICAL ENGINEERING UNIT AT 1991 707-6850. THE SUBSURFACE PLANS AND REPORTS, FIELD BORING LOGS, ROCK CORES AND SOIL TEST DATA ARE NOT PART OF THE CONTRACT.

GENERAL SOIL AND ROCK STRATA DESCRIPTIONS AND INDICATED BOUNDARIES ARE BASED ON A GEOTECHNICAL INTERPRETATION OF ALL AVAILABLE SUBSURFACE DATA AND MAY NOT NECESSARILY REFLECT THE ACTUAL SUBSURFACE CONDITIONS BETWEEN BORINGS OR BETWEEN SAMPLED STRATA WITHIN THE BOREHOLE. THE LABORATORY SAMPLE DATA AND THE IN SITU (IN-PLACE) TEST DATA CAN BE RELIED ON ONLY TO THE DEGREE OF RELIABILITY INHERENT IN THE STANDARD TEST METHOD. THE DESCREE OF RELIABILITY INHERENT IN THE STANDARD TEST METHOD. THE OBSERVED WATER LEVELS OR SOIL MOISTURE CONDITIONS INDICATED IN THE SUBSURFACE INVESTICATIONS ARE AS RECORDED AT THE TIME OF THE INVESTICATION. THESE WATER LEVELS OR SOIL MOISTURE CONDITIONS MAY VARY CONSIDERABLY WITH TIME ACCORDING TO CLIMATIC CONDITIONS INCLUDING TEMPERATURES, PRECIPITATION AND WIND, AS WELL AS OTHER NON-CLIMATIC FACTORS.


THE BIDDER OR CONTRACTOR IS CAUTIONED THAT DETAILS SHOWN ON THE SUBSURFACE PLANS ARE PRELIMINARY ONLY AND IN MANY CASES THE FINAL DESIGN DETAILS ARE DIFFERENT. FOR BIDDING AND CONSTRUCTION PURPOSES, REFER TO THE CONSTRUCTION PLANS AND DOCUMENTS FOR FINAL DESIGN INFORMATION ON THIS PROJECT. THE DEPARTMENT DOES NOT WARRANT OR GUARANTEE THE SUFFICIENCY OR ACCURACY OF THE INVESTIGATION MADE, NOR THE INTERRETATIONS MADE, OR OPINION OF THE DEPARTMENT AS TO THE TYPE OF MATERIALS, AND CONDITIONS TO BE ENCOUNTERED. THE BIDDER OR CONTRACTOR IS CAUTIONED TO MAKE SUCH INDEPENDENT SUBSURFACE INVESTIGATIONS AS HE DEEMS NECESSARY TO SATISFY HIMSELF AS TO CONDITIONS TO BE ENCOUNTERED ON THE PROJECT. THE CONTRACTOR SHALL HAVE NO CLAIM FOR ADDITIONAL COMPENSATION OR FOR AN EXTENSION OF TIME FOR ANY REASON RESULTING FROM THE ACTUAL CONDITIONS ENCOUNTERED AT THE SITE DIFFERING FROM THOSE INDICATED IN THE SUBSURFACE INFORMATION.

- NOTES:

  1. THE INFORMATION CONTAINED HEREIN IS NOT IMPLIED OR GUARANTEED BY THE N. C. DEPARTMENT OF TRANSPORTATION AS ACCURATE NOR IS IT CONSIDERED PART OF THE PLANS, SPECIFICATIONS OR CONTRACT FOR THE PROJECT.

  2. BY HAVING REQUESTED THIS INFORMATION, THE CONTRACTOR SPECIFICALLY WAIVES ANY CLAIMS FOR INCREASED COMPENSATION OR EXTENSION OF TIME BASED ON DIFFERENCES BETWEEN THE CONDITIONS INDICATED HEREIN AND THE ACTUAL CONDITIONS AT THE PROJECT SITE.

CD JOHNSON CJ COFFEY C SHOOK N RAUSCHENBERGER CHECKED BY JCK SUBMITTED BY \_\_DMM DATE \_\_\_\_5.6.2022

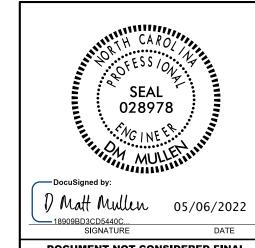

DOCUMENT NOT CONSIDERED FINAL **UNLESS ALL SIGNATURES COMPLETED** 


PROJECT REFERENCE NO. SHEET NO. 2

# NORTH CAROLINA DEPARTMENT OF TRANSPORTATION DIVISION OF HIGHWAYS GEOTECHNICAL ENGINEERING UNIT

# SUBSURFACE INVESTIGATION

SOIL AND ROCK LEGEND, TERMS, SYMBOLS, AND ABBREVIATIONS


SOIL DESCRIPTION	GRADATION	ROCK DESCRIPTION	TERMS AND DEFINITIONS			
SOIL IS CONSIDERED UNCONSOLIDATED, SEMI-CONSOLIDATED, OR WEATHERED EARTH MATERIALS THAT CAN BE PENETRATED WITH A CONTINUOUS FURTH FOWER AUGER AND YIELD LESS THAN 100 BLOWS PER FOOT	<u>WELL GRADED</u> - INDICATES A GOOD REPRESENTATION OF PARTICLE SIZES FROM FINE TO COARSE.	HARD ROCK IS NON-COASTAL PLAIN MATERIAL THAT WOULD YIELD SPT REFUSAL IF TESTED. AN INFERRED ROCK LINE INDICATES THE LEVEL AT WHICH NON-COASTAL PLAIN MATERIAL WOULD YIELD SPT REFUSAL.	ALLUVIUM (ALLUV.) - SOILS THAT HAVE BEEN TRANSPORTED BY WATER.			
ACCORDING TO THE STANDARD PENETRATION TEST (AASHTO T 206, ASTM D1586). SOIL CLASSIFICATION	<u>UNIFORMLY GRADED</u> - INDICATES THAT SOIL PARTICLES ARE ALL APPROXIMATELY THE SAME SIZE. <u>GAP-GRADED</u> - INDICATES A MIXTURE OF UNIFORM PARTICLE SIZES OF TWO OR MORE SIZES.	SPT REFUSAL IS PENETRATION BY A SPLIT SPOON SAMPLER EQUAL TO OR LESS THAN 0.1 FOOT PER 60	AQUIFER - A WATER BEARING FORMATION OR STRATA.			
IS BASED ON THE AASHTO SYSTEM. BASIC DESCRIPTIONS GENERALLY INCLUDE THE FOLLOWING: CONSISTENCY, COLOR, TEXTURE, MOISTURE, AASHTO CLASSIFICATION, AND OTHER PERTINENT FACTORS SUCH	ANGULARITY OF GRAINS	BLOWS IN NON-COASTAL PLAIN MATERIAL, THE TRANSITION BETWEEN SOIL AND ROCK IS OFTEN REPRESENTED BY A ZONE OF WEATHERED ROCK.	ARENACEOUS - APPLIED TO ROCKS THAT HAVE BEEN DERIVED FROM SAND OR THAT CONTAIN SAND			
AS MINERALOGICAL COMPOSITION, ANGULARITY, STRUCTURE, PLASTICITY, ETC. FOR EXAMPLE,	THE ANGULARITY OR ROUNDNESS OF SOIL GRAINS IS DESIGNATED BY THE TERMS:	ROCK MATERIALS ARE TYPICALLY DIVIDED AS FOLLOWS:	ARGILLACEOUS - APPLIED TO ALL ROCKS OR SUBSTANCES COMPOSED OF CLAY MINERALS, OR HAVING			
VERY STIFF,GRAY,SILTY CLAY,MOIST WITH INTERBEDDED FINE SAND LAYERS,HIGHLY PLASTIC, A-7-6	ANGULAR, SUBANGULAR, SUBROUNDED, OR ROUNDED.	WEATHERED NON-COASTAL PLAIN MATERIAL THAT WOULD YIELD SPT N VALUES >	A NOTABLE PROPORTION OF CLAY IN THEIR COMPOSITION, SUCH AS SHALE, SLATE, ETC.			
SOIL LEGEND AND AASHTO CLASSIFICATION  GENERAL GRANULAR MATERIALS SILT-CLAY MATERIALS CONTROL OF THE PROPERTY	MINERALOGICAL COMPOSITION	ROCK (WR) 100 BLOWS PER FOOT IF TESTED.  FINE TO COARSE GRAIN IGNEOUS AND METAMORPHIC ROCK THAT	ARTESIAN - GROUND WATER THAT IS UNDER SUFFICIENT PRESSURE TO RISE ABOVE THE LEVEL AT WHICH IT IS ENCOUNTERED, BUT WHICH DOES NOT NECESSARILY RISE TO OR ABOVE THE GROUND			
CLASS. (≤ 35% PASSING *200) (> 35% PASSING *200) ORGANIC MATERIALS	MINERAL NAMES SUCH AS QUARTZ, FELDSPAR, MICA, TALC, KAOLIN, ETC.	ROCK (CP) WOULD YIELD SPT REFUSAL IF TESTED. ROCK TYPE INCLUDES GRANITE,	SURFACE.			
GROUP A-1 A-3 A-2 A-4 A-5 A-6 A-7 A-1, A-2 A-4, A-5	ARE USED IN DESCRIPTIONS WHEN THEY ARE CONSIDERED OF SIGNIFICANCE.	UNEISS, CHEBRO, SCRIST, ETC.	CALCAREOUS (CALC.) - SOILS THAT CONTAIN APPRECIABLE AMOUNTS OF CALCIUM CARBONATE.			
CLASS. A-1-a A-1-b A-2-4 A-2-5 A-2-6 A-2-7 A-7-5 A-7-6 A-7	COMPRESSIBILITY	BOOK (NICE) SEDIMENTARY ROCK THAT WOULD YELLD SPT REFUSAL IF TESTED.	COLLUVIUM - ROCK FRAGMENTS MIXED WITH SOIL DEPOSITED BY GRAVITY ON SLOPE OR AT BOTTOM OF SLOPE.			
SYMBOL 000000000000000000000000000000000000	SLIGHTLY COMPRESSIBLE LL < 31 MODERATELY COMPRESSIBLE LL = 31 - 50	COASTAL PLAIN COASTAL PLAIN SEDIMENTS CEMENTED INTO ROCK, BUT MAY NOT YIELD	CORE RECOVERY (REC.) - TOTAL LENGTH OF ALL MATERIAL RECOVERED IN THE CORE BARREL DIVIDED			
7. PASSING	HIGHLY COMPRESSIBLE LL > 50	SEDIMENTARY ROCK SPT REFUSAL. ROCK TYPE INCLUDES LIMESTONE, SANDSTONE, CEMENTED SHELL BEDS, ETC.	BY TOTAL LENGTH OF CORE RUN AND EXPRESSED AS A PERCENTAGE.			
*10 50 MX GRANULAR CLAY MUCK, **  *40 30 MX 50 MX 51 MN SOILS PEAT	PERCENTAGE OF MATERIAL	WEATHERING	DIKE - A TABULAR BODY OF IGNEOUS ROCK THAT CUTS ACROSS THE STRUCTURE OF ADJACENT			
*200 15 MX 25 MX 10 MX 35 MX 35 MX 35 MX 35 MX 36 MN 36 MN 36 MN 36 MN 36 MN	GRANULAR SILT - CLAY  ORGANIC MATERIAL SOILS SOILS OTHER MATERIAL	FRESH ROCK FRESH, CRYSTALS BRIGHT, FEW JOINTS MAY SHOW SLIGHT STAINING. ROCK RINGS UNDER	ROCKS OR CUTS MASSIVE ROCK.			
MATERIAL	TRACE OF ORGANIC MATTER 2 - 3% 3 - 5% TRACE 1 - 10%  LITTLE ORGANIC MATTER 3 - 5% 5 - 12% LITTLE 10 - 20%	HAMMER IF CRYSTALLINE.	DIP - THE ANGLE AT WHICH A STRATUM OR ANY PLANAR FEATURE IS INCLINED FROM THE HORIZONTAL.			
PASSING *40	MODERATELY ORGANIC 5 - 10% 12 - 20% SOME 20 - 35%	VERY SLIGHT ROCK GENERALLY FRESH, JOINTS STAINED, SOME JOINTS MAY SHOW THIN CLAY COATINGS IF OPEN, (V SLI.) CRYSTALS ON A BROKEN SPECIMEN FACE SHINE BRIGHTLY. ROCK RINGS UNDER HAMMER BLOWS IF	DIP DIRECTION (DIP AZIMUTH) - THE DIRECTION OR BEARING OF THE HORIZONTAL TRACE OF THE			
PI 6 MX NP 10 MX 10 MX 11 MN 11 MN 10 MX 10 MX 11 MN 11 MN LITTLE UK HIGHLY	HIGHLY ORGANIC > 10% > 20% HIGHLY 35% AND ABOVE	OF A CRYSTALLINE NATURE.	LINE OF DIP, MEASURED CLOCKWISE FROM NORTH.			
GROUP INDEX 0 0 0 4 MX 8 MX 12 MX 16 MX NO MX AMOUNTS OF SOLIS	GROUND WATER	SLIGHT ROCK GENERALLY FRESH, JOINTS STAINED AND DISCOLORATION EXTENDS INTO ROCK UP TO	FAULT - A FRACTURE OR FRACTURE ZONE ALONG WHICH THERE HAS BEEN DISPLACEMENT OF THE SIDES RELATIVE TO ONE ANOTHER PARALLEL TO THE FRACTURE.			
USUAL TYPES STONE FRAGS. FINE SILTY OR CLAYEY SILTY CLAYEY MATTER	✓ WATER LEVEL IN BORE HOLE IMMEDIATELY AFTER DRILLING	(SLI.) 1 INCH. OPEN JOINTS MAY CONTAIN CLAY. IN GRANITOID ROCKS SOME OCCASIONAL FELDSPAR CRYSTALS ARE DULL AND DISCOLORED. CRYSTALLINE ROCKS RING UNDER HAMMER BLOWS.	FISSILE - A PROPERTY OF SPLITTING ALONG CLOSELY SPACED PARALLEL PLANES.			
OF MAJOR GRAVEL, AND SAND GRAVEL AND SAND SOILS SOILS	STATIC WATER LEVEL AFTER 24 HOURS	MODERATE SIGNIFICANT PORTIONS OF ROCK SHOW DISCOLORATION AND WEATHERING EFFECTS. IN	FLOAT - ROCK FRAGMENTS ON SURFACE NEAR THEIR ORIGINAL POSITION AND DISLODGED FROM			
CEN PATING		(MOD.) GRANITOID ROCKS, MOST FELDSPARS ARE DULL AND DISCOLORED, SOME SHOW CLAY. ROCK HAS	PARENT MATERIAL.			
AS SUBGRADE EXCELLENT TO GOOD FAIR TO POOR POOR UNSUITABLE	SPRING OR SEEP	DULL SOUND UNDER HAMMER BLOWS AND SHOWS SIGNIFICANT LOSS OF STRENGTH AS COMPARED WITH FRESH ROCK.	FLOOD PLAIN (FP) - LAND BORDERING A STREAM, BUILT OF SEDIMENTS DEPOSITED BY THE STREAM.			
PI OF A-7-5 SUBGROUP IS ≤ LL - 30 ;PI OF A-7-6 SUBGROUP IS > LL - 30	O UU - STAING ON SEET	MODERATELY ALL ROCK EXCEPT QUARTZ DISCOLORED OR STAINED. IN GRANITOID ROCKS, ALL FELDSPARS DULL	FORMATION (FM.) - A MAPPABLE GEOLOGIC UNIT THAT CAN BE RECOGNIZED AND TRACED IN THE			
CONSISTENCY OR DENSENESS	MISCELLANEOUS SYMBOLS	SEVERE AND DISCOLORED AND A MAJORITY SHOW KAOLINIZATION. ROCK SHOWS SEVERE LOSS OF STRENGTH (MOD. SEV.) AND CAN BE EXCAVATED WITH A GEOLOGIST'S PICK, ROCK GIVES "CLUNK" SOUND WHEN STRUCK.	FIELD.   <u>JOINT</u> - FRACTURE IN ROCK ALONG WHICH NO APPRECIABLE MOVEMENT HAS OCCURRED.			
PRIMARY SOIL TYPE COMPACTNESS OR RANGE OF STANDARD RANGE OF UNCONFINED PENETRATION RESISTENCE COMPRESSIVE STRENGTH	ROADWAY EMBANKMENT (RE) 25/025 DIP & DIP DIRECTION	(MOD. SEV.) AND CAN BE EXCAVATED WITH A GEOLOGIST'S PICK. ROCK GIVES "CLUNK" SOUND WHEN STRUCK.  IF TESTED, WOULD YIELD SPT REFUSAL	LEDGE - A SHELF-LIKE RIDGE OR PROJECTION OF ROCK WHOSE THICKNESS IS SMALL COMPARED TO			
CONSISTENCY (N-VALUE) (TONS/FT <sup>2</sup> )	WITH SOIL DESCRIPTION → OF ROCK STRUCTURES	SEVERE ALL ROCK EXCEPT QUARTZ DISCOLORED OR STAINED, ROCK FABRIC CLEAR AND EVIDENT BUT	ITS LATERAL EXTENT.			
GENERALLY VERY LOOSE < 4	SOIL SYMBOL  SOIL SYMBOL  SPT DAT TEST BORING  SLOPE INDICATOR INSTALLATION	(SEV.) REDUCED IN STRENGTH TO STRONG SOIL. IN GRANITOID ROCKS ALL FELDSPARS ARE KAOLINIZED TO SOME EXTENT. SOME FRAGMENTS OF STRONG ROCK USUALLY REMAIN.	LENS - A BODY OF SOIL OR ROCK THAT THINS OUT IN ONE OR MORE DIRECTIONS.			
GRANULAR LOOSE 4 TO 10  GRANULAR MEDIUM DENSE 10 TO 30  N/A	附	IF TESTED, WOULD YIELD SPT N VALUES > 100 BPF	MOTTLED (MOT.) - IRREGULARLY MARKED WITH SPOTS OF DIFFERENT COLORS, MOTTLING IN SOILS			
(NON-COHESIVE) DENSE 30 TO 50	ARTIFICIAL FILL (AF) OTHER THAN ROADWAY EMBANKMENT AUGER BORING CONE PENETROMETER TEST	VERY ALL ROCK EXCEPT QUARTZ DISCOLORED OR STAINED. ROCK FABRIC ELEMENTS ARE DISCERNIBLE	USUALLY INDICATES POOR AERATION AND LACK OF GOOD DRAINAGE.			
VERY DENSE         > 50           VERY SOFT         < 2	INFERRED SOIL BOUNDARY - CORE BORING SOUNDING ROD	SEVERE BUT MASS IS EFFECTIVELY REDUCED TO SOIL STATUS, WITH ONLY FRAGMENTS OF STRONG ROCK (V SEV.) REMAINING, SAPROLITE IS AN EXAMPLE OF ROCK WEATHERED TO A DEGREE THAT ONLY MINOR	PERCHED WATER - WATER MAINTAINED ABOVE THE NORMAL GROUND WATER LEVEL BY THE PRESENCE OF AN INTERVENING IMPERVIOUS STRATUM.			
GENERALLY SOFT 2 TO 4 0.25 TO 0.5	TEST BORING	VESTIGES OF ORIGINAL ROCK FABRIC REMAIN. <u>IF TESTED, WOULD YIELD SPT N VALUES &lt; 100 BPF</u>	RESIDUAL (RES.) SOIL - SOIL FORMED IN PLACE BY THE WEATHERING OF ROCK.			
SILT-CLAY   MEDIUM STIFF   4 TO 8   0.5 TO 1.0   MATERIAL   STIFF   8 TO 15   1 TO 2	INFERRED ROCK LINE "ONNITORING WELL WITH CORE	COMPLETE ROCK REDUCED TO SOIL. ROCK FABRIC NOT DISCERNIBLE, OR DISCERNIBLE ONLY IN SMALL AND SCATTERED CONCENTRATIONS. QUARTZ MAY BE PRESENT AS DIKES OR STRINGERS. SAPROLITE IS	ROCK QUALITY DESIGNATION (ROD) - A MEASURE OF ROCK QUALITY DESCRIBED BY TOTAL LENGTH OF			
(COHESIVE) VERY STIFF 15 TO 30 2 TO 4	→ → → → → ← ALLUVIAL SOIL BOUNDARY \( \triangle \) PIEZOMETER INSTALLATION \( \triangle \)— SPT N-VALUE	ALSO AN EXAMPLE.	ROCK SEGMENTS EQUAL TO OR GREATER THAN 4 INCHES DIVIDED BY THE TOTAL LENGTH OF CORE RUN AND EXPRESSED AS A PERCENTAGE.			
HARD > 30 > 4		ROCK HARDNESS	SAPROLITE (SAP.) - RESIDUAL SOIL THAT RETAINS THE RELIC STRUCTURE OR FABRIC OF THE PARENT			
TEXTURE OR GRAIN SIZE	RECOMMENDATION SYMBOLS	VERY HARD CANNOT BE SCRATCHED BY KNIFE OR SHARP PICK. BREAKING OF HAND SPECIMENS REQUIRES	ROCK.			
U.S. STD. SIEVE SIZE 4 10 40 60 200 270  OPENING (MM) 4.76 2.00 0.42 0.25 0.075 0.053	UNDERCUT UNCLASSIFIED EXCAVATION - UNCLASSIFIED EXCAVATION - ACCEPTABLE, BUT NOT TO BE	SEVERAL HARD BLOWS OF THE GEOLOGIST'S PICK.	SILL - AN INTRUSIVE BODY OF IGNEOUS ROCK OF APPROXIMATELY UNIFORM THICKNESS AND RELATIVELY THIN COMPARED WITH ITS LATERAL EXTENT, THAT HAS BEEN EMPLACED PARALLEL TO			
COARSE FINE	SHALLOW UNDERCUT UNCLASSIFIED EXCAVATION - USED IN THE TOP 3 FEET OF EMBANKMENT OR BACKFILL	HARD CAN BE SCRATCHED BY KNIFE OR PICK ONLY WITH DIFFICULTY, HARD HAMMER BLOWS REQUIRED TO DETACH HAND SPECIMEN.	THE BEDDING OR SCHISTOSITY OF THE INTRUDED ROCKS.			
BUDLDER CUBBLE GRAVEL SAND SAND SILI CLAY		MODERATELY CAN BE SCRATCHED BY KNIFE OR PICK, GOUGES OR GROOVES TO 0.25 INCHES DEEP CAN BE	SLICKENSIDE - POLISHED AND STRIATED SURFACE THAT RESULTS FROM FRICTION ALONG A FAULT			
(CSE, SDI) (F SDI)	ABBREVIATIONS	HARD EXCAVATED BY HARD BLOW OF A GEOLOGIST'S PICK. HAND SPECIMENS CAN BE DETACHED BY MODERATE BLOWS.	OR SLIP PLANE.			
GRAIN MM 305 75 2.0 0.25 0.005 0.005 SIZE IN. 12 3	AR - AUGER REFUSAL MED MEDIUM VST - VANE SHEAR TEST BT - BORING TERMINATED MICA MICACEOUS WEA WEATHERED	MEDIUM CAN BE GROOVED OR GOUGED 0.05 INCHES DEEP BY FIRM PRESSURE OF KNIFE OR PICK POINT.	STANDARD PENETRATION TEST (PENETRATION RESISTANCE) (SPT) - NUMBER OF BLOWS (N OR BPF) OF A 140 LB, HAMMER FALLING 30 INCHES REQUIRED TO PRODUCE A PENETRATION OF 1 FOOT INTO SOIL			
	CL CLAY MOD MODERATELY $\gamma$ - UNIT WEIGHT	HARD CAN BE EXCAVATED IN SMALL CHIPS TO PEICES 1 INCH MAXIMUM SIZE BY HARD BLOWS OF THE	WITH A 2 INCH OUTSIDE DIAMETER SPLIT SPOON SAMPLER. SPT REFUSAL IS PENETRATION EQUAL			
SOIL MOISTURE - CORRELATION OF TERMS  SOIL MOISTURE SCALE FIELD MOISTURE COURSE FOR SUSA MOISTURE PROPERTY OF THE PROPERTY OF	CPT - CONE PENETRATION TEST NP - NON PLASTIC 7d - DRY UNIT WEIGHT CSE COARSE ORG ORGANIC	POINT OF A GEOLOGIST'S PICK.	TO OR LESS THAN 0.1 FOOT PER 60 BLOWS.			
(ATTERBERG LIMITS)  OBSCRIPTION  GUIDE FOR FIELD MOISTURE DESCRIPTION	DMT - DILATOMETER TEST PMT - PRESSUREMETER TEST SAMPLE ABBREVIATIONS	SOFT CAN BE GROVED OR GOUGED READILY BY KNIFE OR PICK. CAN BE EXCAVATED IN FRAGMENTS FROM CHIPS TO SEVERAL INCHES IN SIZE BY MODERATE BLOWS OF A PICK POINT. SMALL, THIN	STRATA CORE RECOVERY (SREC.) - TOTAL LENGTH OF STRATA MATERIAL RECOVERED DIVIDED BY TOTAL LENGTH OF STRATUM AND EXPRESSED AS A PERCENTAGE.			
- SATURATED - USUALLY LIQUID; VERY WET, USUALLY	DPT - DYNAMIC PENETRATION TEST SAP SAPROLITIC S - BULK e - VOID RATIO SD SAND, SANDY SS - SPLIT SPOON	PIECES CAN BE BROKEN BY FINGER PRESSURE.	STRATA ROCK QUALITY DESIGNATION (SROD) - A MEASURE OF ROCK QUALITY DESCRIBED BY TOTAL			
(SAT.) FROM BELOW THE GROUND WATER TABLE	F - FINE SL SILT, SILTY ST - SHELBY TUBE	VERY CAN BE CARVED WITH KNIFE. CAN BE EXCAVATED READILY WITH POINT OF PICK. PIECES 1 INCH SOFT OR MORE IN THICKNESS CAN BE BROKEN BY FINGER PRESSURE. CAN BE SCRATCHED READILY BY	LENGTH OF ROCK SEGMENTS WITHIN A STRATUM EQUAL TO OR GREATER THAN 4 INCHES DIVIDED BY THE TOTAL LENGTH OF STRATA AND EXPRESSED AS A PERCENTAGE.			
PLASTIC LIQUID LIMIT	FOSS FOSSILIFEROUS SLI SLIGHTLY RS - ROCK FRAC FRACTURED, FRACTURES TCR - TRICONE REFUSAL RT - RECOMPACTED TRIAXIAL	FINGERNAIL.	TOPSOIL (TS.) - SURFACE SOILS USUALLY CONTAINING ORGANIC MATTER.			
RANGE SEMISOLID; REQUIRES DRYING TO ATTAIN OPTIMUM MOISTURE	FRAGS FRAGMENTS $\omega$ - MOISTURE CONTENT CBR - CALIFORNIA BEARING	FRACTURE SPACING BEDDING	BENCH MARK: NA ELEVATIONS DERIVED FROM DTM			
(PI) PL PLASTIC LIMITATTAIN OPTIMUM MOISTURE	HI HIGHLY V - VERY RATIO	TERM SPACING TERM THICKNESS	SERVICE THROW SERVICES THROW STAN			
OM OPTIMUM MOISTURE - MOIST - (M) SOLID; AT OR NEAR OPTIMUM MOISTURE	EQUIPMENT USED ON SUBJECT PROJECT	VERY WIDE MORE THAN 10 FEET VERY THICKLY BEDDED 4 FEET WIDE 3 TO 10 FEET THICKLY BEDDED 1.5 - 4 FEET	ELEVATION: NA FEET			
SL SHRINKAGE LIMIT	DRILL UNITS: ADVANCING TOOLS: HAMMER TYPE:	MODERATELY CLOSE 1 TO 3 FEET THINLY BEDDED 0.16 - 1.5 FEET	NOTES:			
- DRY - (D) REQUIRES ADDITIONAL WATER TO	X CME-45C CLAY BITS X AUTOMATIC MANUAL	CLOSE	<del></del>			
ATTAIN OPTIMUM MOISTURE	CME-55 G* CONTINUOUS FLIGHT AUGER CORE SIZE:	THINLY LAMINATED < 0.008 FEET	1			
PLASTICITY	X 8* HOLLOW AUGERS	INDURATION	-			
PLASTICITY INDEX (PI) DRY STRENGTH	L CME-550 HARD FACED FINGER BITS -N	FOR SEDIMENTARY ROCKS, INDURATION IS THE HARDENING OF MATERIAL BY CEMENTING, HEAT, PRESSURE, ETC.				
NON PLASTIC 0-5 VERY LOW SLIGHTLY PLASTIC 6-15 SLIGHT	VANE SHEAR TEST TUNG,-CARBIDE INSERTS HAND TOOLS:	FRIABLE RUBBING WITH FINGER FREES NUMEROUS GRAINS; GENTLE BLOW BY HAMMER DISINTEGRATES SAMPLE.				
MODERATELY PLASTIC 16-25 MEDIUM	CASING W/ ADVANCER HAND TOULS:	CDAING CAN DE CEDADATED EDON CANDIE MITH CTEEL DOOD.				
HIGHLY PLASTIC 26 OR MORE HIGH	PORTABLE HOIST TRICONE STEEL TEETH HAND AUGER	MODERATELY INDURATED  MODERATELY INDURATED  BREAKS EASILY WHEN HIT WITH HAMMER.				
COLOR	TRICONE TUNG,-CARB. SOUNDING ROD	INDURATED GRAINS ARE DIFFICULT TO SEPARATE WITH STEEL PROBE;				
DESCRIPTIONS MAY INCLUDE COLOR OR COLOR COMBINATIONS (TAN, RED, YELLOW-BROWN, BLUE-GRAY).	CORE BIT VANE SHEAR TEST	DIFFICULT TO BREAK WITH HAMMER.				
MODIFIERS SUCH AS LIGHT, DARK, STREAKED, ETC. ARE USED TO DESCRIBE APPEARANCE.		EXTREMELY INDURATED  SHARP HAMMER BLOWS REQUIRED TO BREAK SAMPLE; SAMPLE BREAKS ACROSS GRAINS.	DATE: 8-15-1-			
		SHILLE DIEBUS HOUSS OUHTIAS.	DHIE: 8-10-14			

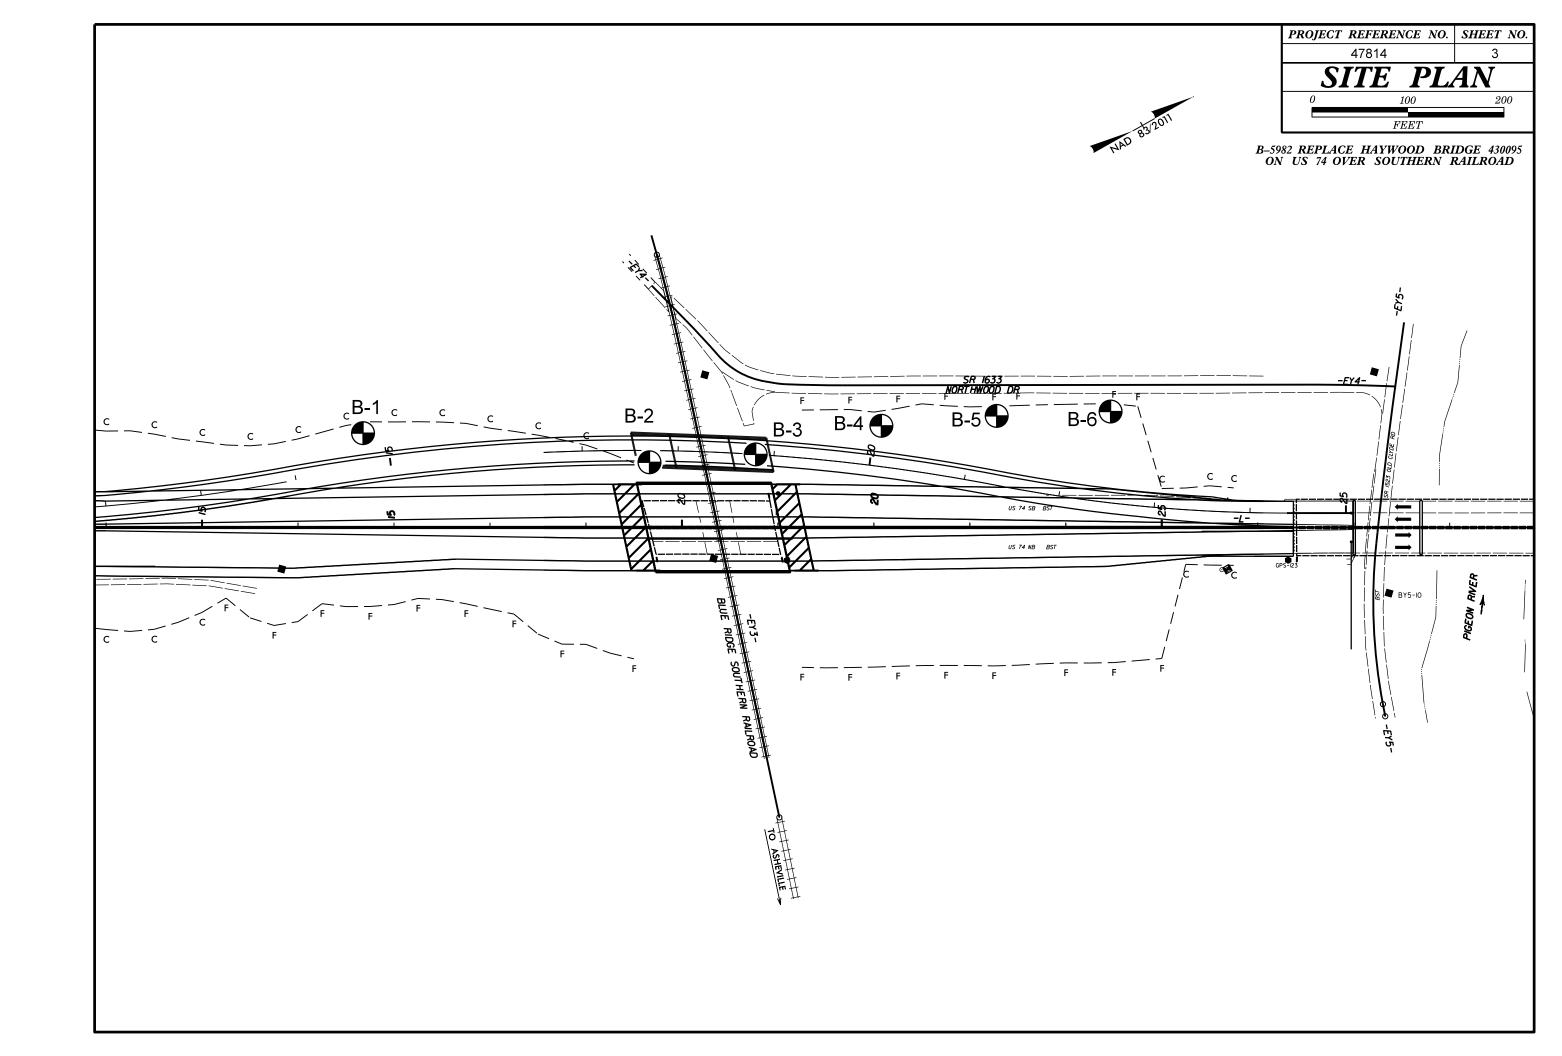

# GEOTECHNICAL BORING REPORT **BORE LOG**

WPO 4704444						4=0.4.4																									
																	NTY HAYWOOD				GEOLOGIST Johnson, C. D.										
	SITE DESCRIPTION REPLACE BRIDGE 430095 ON US-74 OVE									` ,	SITE DESCRIPTION REPLACE BRIDGE 430095 ON US-74 OV								GROUND WTR (ft			` ′									
	BORING NO. B-1 STATION 14+76					OFFSET 37 ft LT ALIGNMENT -L-DET- 0 HR. Dry			Dry		NG NO.				STATION	<b>N</b> 17+7	0		OFFSET 12 ft RT			ALIGNMENT -L-DET- 0 HR.		Dry							
COLLAR EL					TAL DEPT			NORTHIN				NG 833,216	24 HR.	·	COLLAR ELEV. 2,587.0 ft			TOTAL DEPTH 23.6 ft				NORTHIN				STING 833		24 HR.	Dry		
DRILL RIG/HA	AMMER	EFF./D	ATE A	FO6744	CME - 45C 9	6% 04/08/20	)19		DRILL IV	IETHOD	H.S. Augers		HAMMER TYPE	Automatic	DRILL	RIG/HAM	MER EFF	F./DATE	E AFO6	O6744 CME - 45C 96% 04/08/2019			9		DRILL N	/IETHOI	D H.S. Aug	gers	HAI	VIMER TYPE Autor	matic
DRILLER (		Jr., C.		ST	ART DATE	05/02/2	22	COMP. DA			SURFA	CE WATER DEPT	TH N/A			ER Co	ffey, Jr.	, C.		START [	DATE (	)5/02/22	!	COMP. DA	ATE 05/0	02/55	SU	RFACE WA	TER DEPTH	N/A	
ELEV DRIVE	DEPT	∵—	OW CO				PER FOOT		SAMP.			SOIL AND ROCK	K DESCRIPTION	١	LLLV	DRIVE L	: · · · · <u> </u>		V COUNT	<b>—</b> I			ER FOOT		SAMP.		L	SOI	AND ROCK DE	ESCRIPTION	
(ft) (ft)	(ft)	0.5ft	0.5ft	0.5ft	0 2	25 :	50	75 100	NO.	/MOI G	ELEV. (ft)			DEPTH (ft)	(ft)	(ft)	(ft) (	0.5ft (	0.5ft 0.	5ft   0	25	50	) /	75 100	NO.	MOI	G				
2630	4										L				2590												L				
	‡				<b></b>					8000	2,628.0		SURFACE	0.0		‡											2,587	7.0	GROUND SUF	REACE	0.0
0005	‡										<b>‡</b>	BROWN, SL I	<b>DUAL</b> MICACEOUS,		0505	‡				<del>           </del>	Ţ: T:						2,307		SAPROLI	TE	- 0.0
2625 2,624.3	3.7	1	2	3	<b>+</b>		1	1	<del> </del>		®L	CLAYEY-SANDY-SIL ORGANIC	.T w/TR MnO SE S(ROOTS)	AMS;	2585	2,584.1	2.9		_		<del>     </del>				1		E	BROWN, CLAY; 1	R MnO SEAMS	S, SANDY-SILT w/ and WR FRAGS	
	İ	'	2		<b>•</b> 5	: : : :				M	2,622.8	SAPR	OLITE	5.2		İ		2	7   8	³    : :	<b>•</b> 15 -					М	E		T/O		
2620	<u> </u>				1						Ł.	BROWN-TAN, S CLAYEY-SANDY-SIL			2580	<u> </u>				$ \cdot $	,						Ł				
2,619.3	8.7	2	3	4	.1					М	F		ENTS @25.1'	3 170,	1	2,579.1	7.9	2	4 :	5						м	F				
	Ŧ				:[ : : :						F					Ŧ				• •							F				
2615	† 13.7				1				-		<b>F</b>				2575	2,574.1 2	12 9			•					-		F				
	‡	1	3	4	. 7					М	ļ.					<del>-,0/</del>	12.0	1	4 (	5   : 6	10					М	F				
2610	‡				: ', : :						#				2570	‡					. N. I						, t				
2,609.3	18.7	2	6	7	1. 1				1	м	-				2570	2,569.1	17.9	1	20 1	6		· · · ·			1		F				
	‡	-			• 13.					IVI	<u>t</u>					‡		·	20   '	<b>~</b>    : :	<b>I</b>	●36. <u> </u>	-:			М	. t				
2605	+ 3 + 23.7								<u> </u>		Ł				2565	2,565.4	21.6	00/0.4			• • •		· · · ·	100/0.4	<u> </u>		2,565		WEATHERED		21.2
2,004.3	23.7	2	5	7						М	2,602.8			25.2		2,564.1 2,563.4			4/0.2					100/0.7	┥╶		2,563	3.4 HIGHLY	WEATHERED E w/QUARTZ STR	BIOTITE GNEISS LINGERS	23.6
	‡										<u> </u>	Boring Terminated at SAPR	Elevation 2,602.8	8 ft IN		‡	6	0/0.0						60/0.0			Ł		CRYSTALLINE BIOTITE GN	ROCK	
	<u>†</u>										F					$\pm$											F	Boring	Terminated WIT	TH STANDARD	
	Ŧ										F					Ŧ											F		TRATION TEST on 2,563.4 ft ON	Γ REFUSAL at CRYSTALLINE	
	Ŧ										F					Ŧ											F		ROCK		
	Ŧ										F					Ŧ											F				
	‡										F					Ţ											F				
	‡										ļ.					‡											F				
	‡										ļ.					‡											ļ.				
	‡										‡					‡											ţ				
	‡										<b> </b>					‡											-				
	‡										t					‡											ţ				
	Ţ										Ł					±											Ł				
2	<u>+</u>										Ł					±											Ŀ				
2/2/2	Ŧ										F					Ŧ											F				
GDT	Ŧ										F					+											F				
DOT.	Ŧ										F					‡											F				
2	‡										ļ.					‡											F				
GPJ	‡										F					‡											F				
표	‡										‡					‡											ļ				
RDY	‡										L																Ł				
SEO_	‡										ţ					1											<u> </u>				
982_(	<u>†</u>										E					1											Ł				
. B56	Ŧ										F					Ŧ											F				
UBLE	Ŧ										F					Ŧ											F				
DO	Ŧ										F					‡											F				
SORE	‡										F					‡											F				
DOT E	‡										‡					‡											ţ				
NCE	<u>†</u>										L																<u> </u>				

# GEOTECHNICAL BORING REPORT BORE LOG

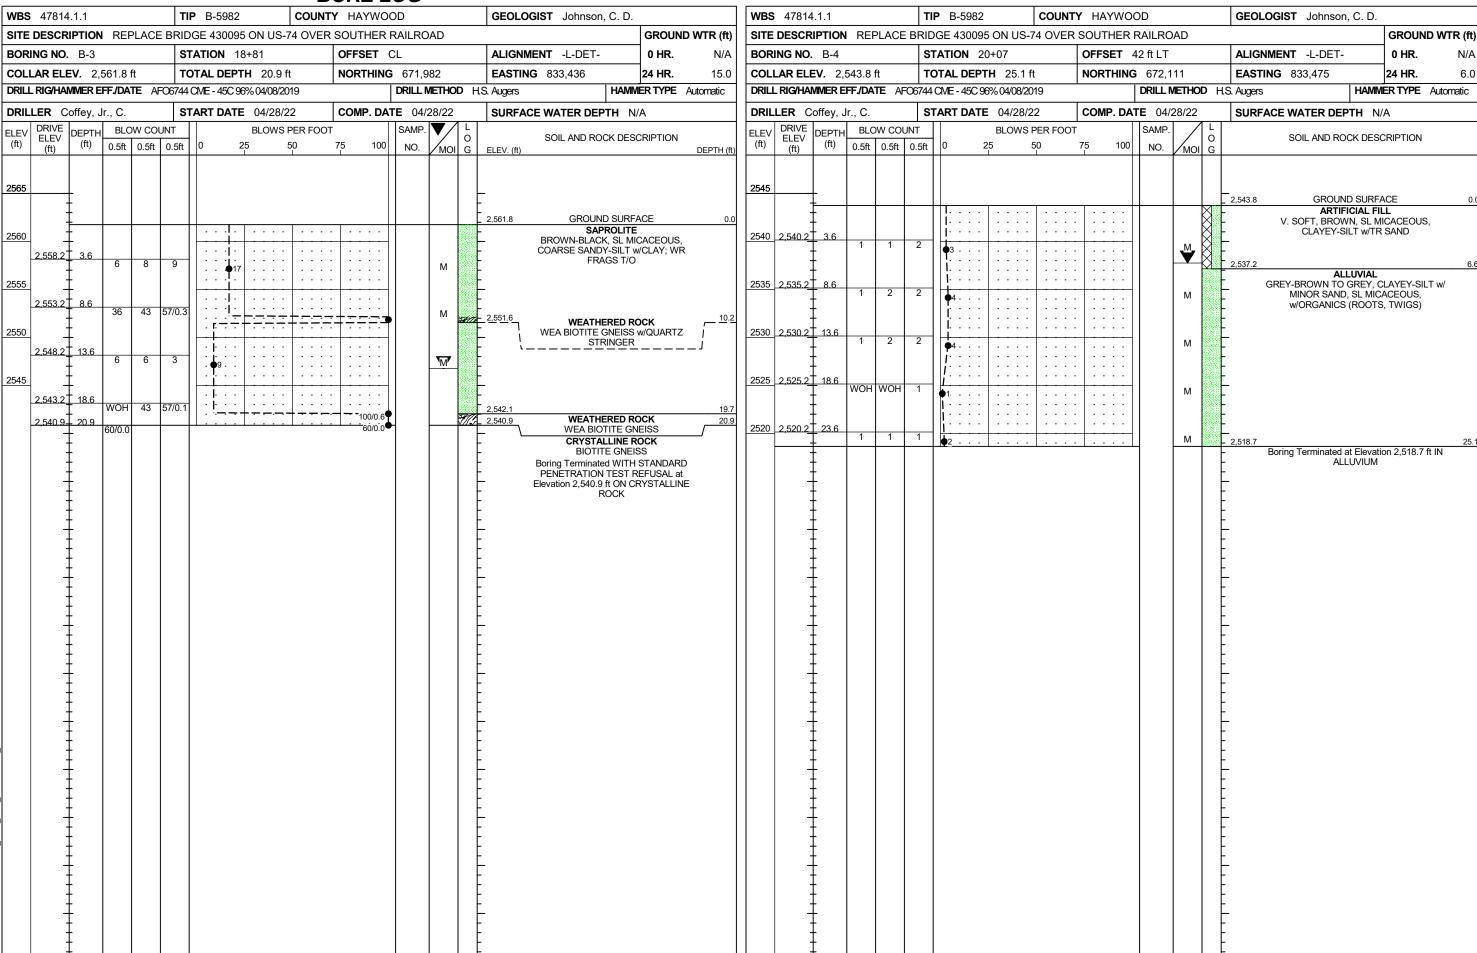

# GEOTECHNICAL BORING REPORT BORE LOG

BOR	RE LOG				
<b>WBS</b> 47814.1.1 <b>TIP</b> B-5982 <b>COUNTY</b> HA	HAYWOOD GEOLOGIST Johnson, C. D.	<b>WBS</b> 47814.1.1	TIP B-5982 COUNTY HA	AYWOOD	GEOLOGIST Johnson, C. D.
SITE DESCRIPTION REPLACE BRIDGE 430095 ON US-74 OVER SOU	UTHER RAILROAD GROUND WTR (ft)	SITE DESCRIPTION REPLACE BRI	IDGE 430095 ON US-74 OVER SOUT	THER RAILROAD	GROUND WTR (ft)
BORING NO. B-5 STATION 21+20 OFF	FSET 71 ft RT ALIGNMENT -L-DET- 0 HR. N/A	BORING NO. B-6	STATION 22+43 OFF	SET 94 ft LT	ALIGNMENT -L-DET- 0 HR. N/A
COLLAR ELEV. 2,536.3 ft TOTAL DEPTH 24.3 ft NOF	DRTHING         672,221         EASTING         833,524         24 HR.         3.0	7 * *		<b>RTHING</b> 672,326	<b>EASTING</b> 833,579 <b>24 HR</b> . 4.5
DRILL RIG/HAMINER EFF/DATE AFO6744 CIVE - 45C 96% 04/08/2019	DRILL METHOD H.S. Augers HAMMER TYPE Automatic	DRILL RIG/HAMMER EFF/DATE AFO674	14 CME - 45C 96% 04/08/2019	DRILL METHOD H.	LS. Augers HAMMER TYPE Automatic
	DMP. DATE 04/29/22 SURFACE WATER DEPTH N/A				SURFACE WATER DEPTH N/A
DRILL RIG/HAMMER EFF / DATE	DRILL METHOD H.S. Augers    HAMMER TYPE   Automatic	DRILL RIG/HAMMER EFF./DATE AF0674	## CME - 45C 96% 04/08/2019  START DATE 04/29/22 CON  BLOWS PER FOOT  1 0 25 50 75	DRILL METHOD   H.	
NCDOT BORE DOUBLE B5582_GEO_RDY_BH.GPJ NC_DOT.GDT 5/5/22					