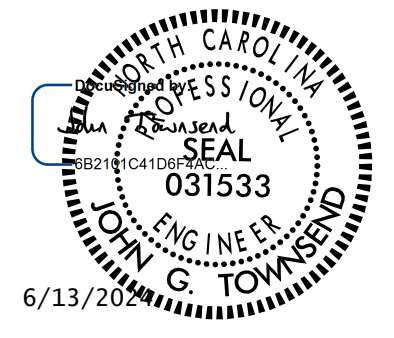


TIP NO.	SHEET NO.
B-5982	PMP-1
APPROVED: _____	
DATE: _____	
SEAL	
	
DOCUMENT NOT CONSIDERED FINAL UNLESS ALL SIGNATURES COMPLETED	

**STATE OF NORTH CAROLINA  
DEPARTMENT OF TRANSPORTATION**

**PAVEMENT MARKING PLAN  
HAYWOOD COUNTY**

**LOCATION: TOWN OF CLYDE - REPLACE BRIDGE 430095  
ON US 74 OVER BLUE RIDGE SOUTHERN RAILROAD**

**T.I.P.: B-5982**

**CONTRACT: C204925**

**INDEX**

SHEET NO.	DESCRIPTION
PMP-1	PAVEMENT MARKING PLAN TITLE SHEET
PMP-2-3	PAVEMENT MARKING DETAIL

**GENERAL NOTES**

THE FOLLOWING GENERAL NOTES APPLY AT ALL TIMES FOR THE DURATION OF THE CONSTRUCTION PROJECT, EXCEPT WHEN OTHERWISE NOTED IN THE PLAN, OR DIRECTED BY THE ENGINEER.

- A) INSTALL PAVEMENT MARKINGS AND PAVEMENT MARKERS ON THE FINAL SURFACE AS FOLLOWS:
 

ROAD NAME	MARKING	MARKERS
-L- (US 74)	THERMOPLASTIC	NON-CAST IRON SNOWPLOWABLE
BRIDGE	PAINT	PERMANENT RAISED
- B) TIE PROPOSED PAVEMENT MARKING LINES TO EXISTING PAVEMENT MARKING LINES.
- C) REMOVE/REPLACE ANY CONFLICTING/DAMAGED PAVEMENT MARKINGS AND MARKERS.
- D) UNLESS OTHERWISE SPECIFIED, HEATED-IN-PLACE THERMOPLASTIC MAY BE USED IN LIEU OF EXTRUDED THERMOPLASTIC FOR STOP BARS, SYMBOLS, CHARACTERS AND DIAGONALS. IF HEATED-IN-PLACE IS USED, IT SHALL BE PAID FOR USING THE EXTRUDED THERMOPLASTIC PAY ITEM.


**ROADWAY STANDARD DRAWING**


THE FOLLOWING ROADWAY STANDARDS AS APPEAR IN "ROADWAY STANDARD DRAWINGS" - PROJECT SERVICES UNIT - N.C. DEPARTMENT OF TRANSPORTATION - RALEIGH, N.C., DATED JANUARY 2024 ARE APPLICABLE TO THIS PROJECT AND BY REFERENCE HEREBY ARE CONSIDERED A PART OF THESE PLANS:

STD. NO.	TITLE
1205.01	PAVEMENT MARKINGS - LINE TYPES AND OFFSETS
1205.02	PAVEMENT MARKINGS - TWO-LANE AND MULTILANE ROADWAYS
1205.03	PAVEMENT MARKINGS - EXIT AND ENTRANCE RAMP
1205.08	PAVEMENT MARKINGS - SYMBOLS AND WORD MESSAGES
1205.12	PAVEMENT MARKINGS - BRIDGES
1205.13	PAVEMENT MARKINGS - LANE REDUCTIONS
1250.01	RAISED PAVEMENT MARKERS - INSTALLATION SPACING
1261.01	GUARDRAIL AND BARRIER DELINEATORS - INSTALLATION SPACING
1261.02	GUARDRAIL AND BARRIER DELINEATORS - TYPES AND MOUNTING
1262.01	GUARDRAIL END DELINEATION

**PAVEMENT MARKING SCHEDULE**

SYMBOL	DESCRIPTION
<b>PAINT</b>	
P20	WHITE EDGELINE (6")
P22	10 FT. WHITE SKIP (6")
P30	YELLOW EDGELINE (6")
<b>THERMOPLASTIC</b>	
T20	WHITE EDGELINE (6", 90 MIL)
T21	WHITE SOLID LANE LINE (6", 90 MIL)
T22	10 FT. WHITE SKIP (6", 90 MIL)
T23	3 FT. -9 FT/.SP WHITE MINISKIP (6", 90 MIL)
T30	YELLOW EDGELINE (6", 90 MIL)
T50	WHITE GORELINE (12", 90 MIL)
T79	MERGE ARROW (90 MIL)
<b>PAVEMENT MARKERS</b>	
MB	PERMANENT RAISED MARKER (CRYSTAL & RED)
MF	SNOWPLOWABLE MARKER (CRYSTAL & RED)
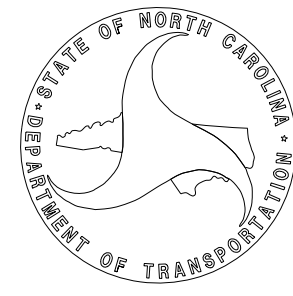
<b>PLAN SUBMITTED TO:</b>	
David S. Stutts, PE	

<b>PLAN PREPARED BY: VHB Engineering NC, P.C.</b>	
John Townsend, PE Project Design Engineer	


APPROVED: \_\_\_\_\_  
 DATE: \_\_\_\_\_

SEAL

**DOCUMENT NOT CONSIDERED FINAL  
 UNLESS ALL SIGNATURES COMPLETED**



PAVEMENT MARKING SCHEDULE	
SYMBOL	DESCRIPTION
<b>PAINT</b>	
P20	WHITE EDGELINE (6")
P22	10 FT. WHITE SKIP (6")
P30	YELLOW EDGELINE (6")
<b>THERMOPLASTIC</b>	
T20	WHITE EDGELINE (6", 90 MIL)
T21	WHITE SOLID LANE LINE (6", 90 MIL)
T22	10 FT. WHITE SKIP (6", 90 MIL)
T23	3 FT. - 9 FT./SP WHITE MINISKIP (6", 90 MIL)
T30	YELLOW EDGELINE (6", 90 MIL)
T50	WHITE GORELINE (12", 90 MIL)
T79	MERGE ARROW (90 MIL)
<b>PAVEMENT MARKERS</b>	
MB	PERMANENT RAISED MARKER (CRYSTAL & RED)
MF	SNOWPLOWABLE MARKER (CRYSTAL & RED)

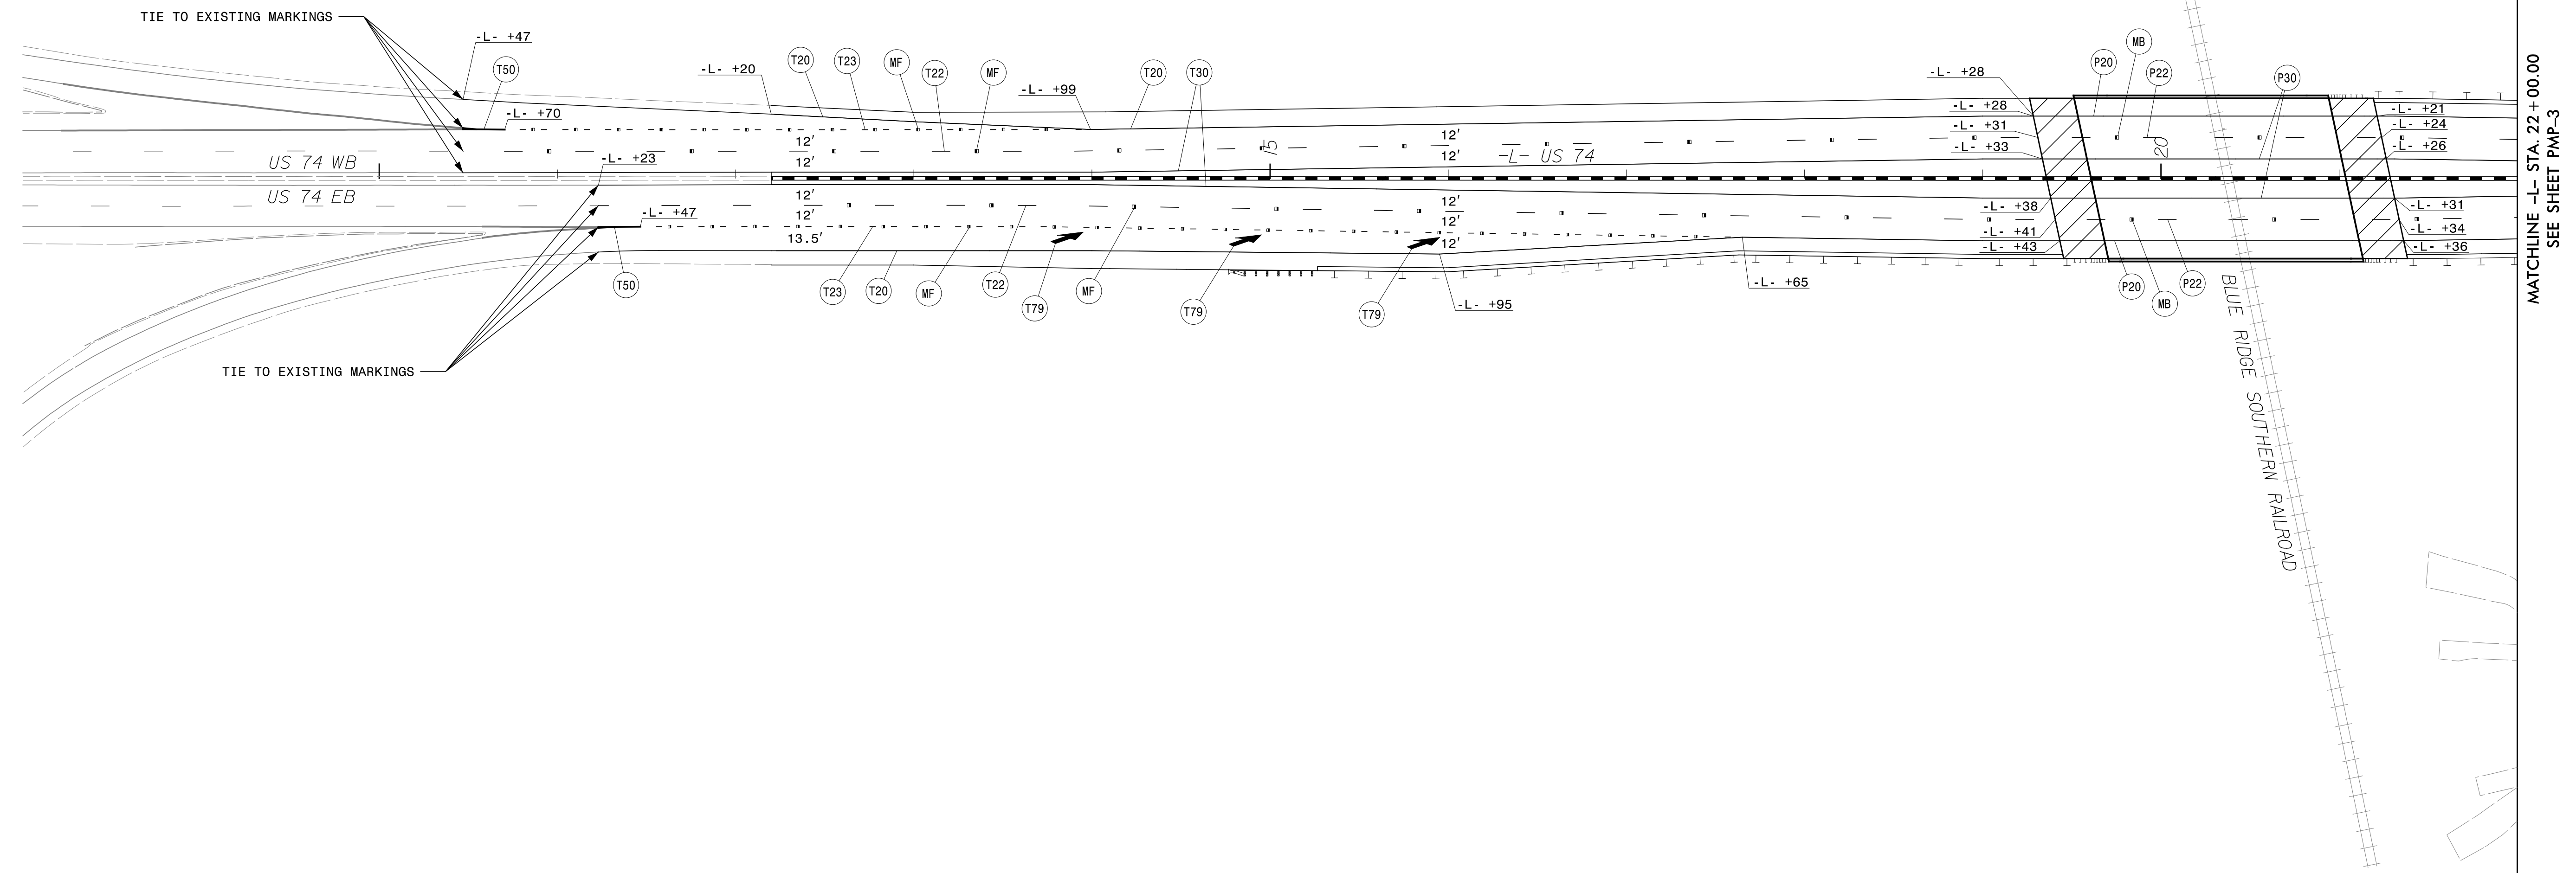

2/2/2024  
 R:\Traffic\PavementMarking\B5982.pmp\_psh\_02.dgn  
 User:jtowndse

**PAVEMENT MARKING DETAIL**


APPROVED: \_\_\_\_\_  
 DATE: \_\_\_\_\_

SEAL

**DOCUMENT NOT CONSIDERED FINAL  
 UNLESS ALL SIGNATURES COMPLETED**



PAVEMENT MARKING SCHEDULE	
SYMBOL	DESCRIPTION
<b>PAINT</b>	
P20	WHITE EDGELINE (6")
P22	10 FT. WHITE SKIP (6")
P30	YELLOW EDGELINE (6")
<b>THERMOPLASTIC</b>	
T20	WHITE EDGELINE (6", 90 MIL)
T21	WHITE SOLID LANE LINE (6", 90 MIL)
T22	10 FT. WHITE SKIP (6", 90 MIL)
T23	3 FT. - 9 FT./SP WHITE MINISKIP (6", 90 MIL)
T30	YELLOW EDGELINE (6", 90 MIL)
T50	WHITE GORELINE (12", 90 MIL)
T79	MERGE ARROW (90 MIL)
<b>PAVEMENT MARKERS</b>	
MB	PERMANENT RAISED MARKER (CRYSTAL & RED)
MF	SNOWPLOWABLE MARKER (CRYSTAL & RED)

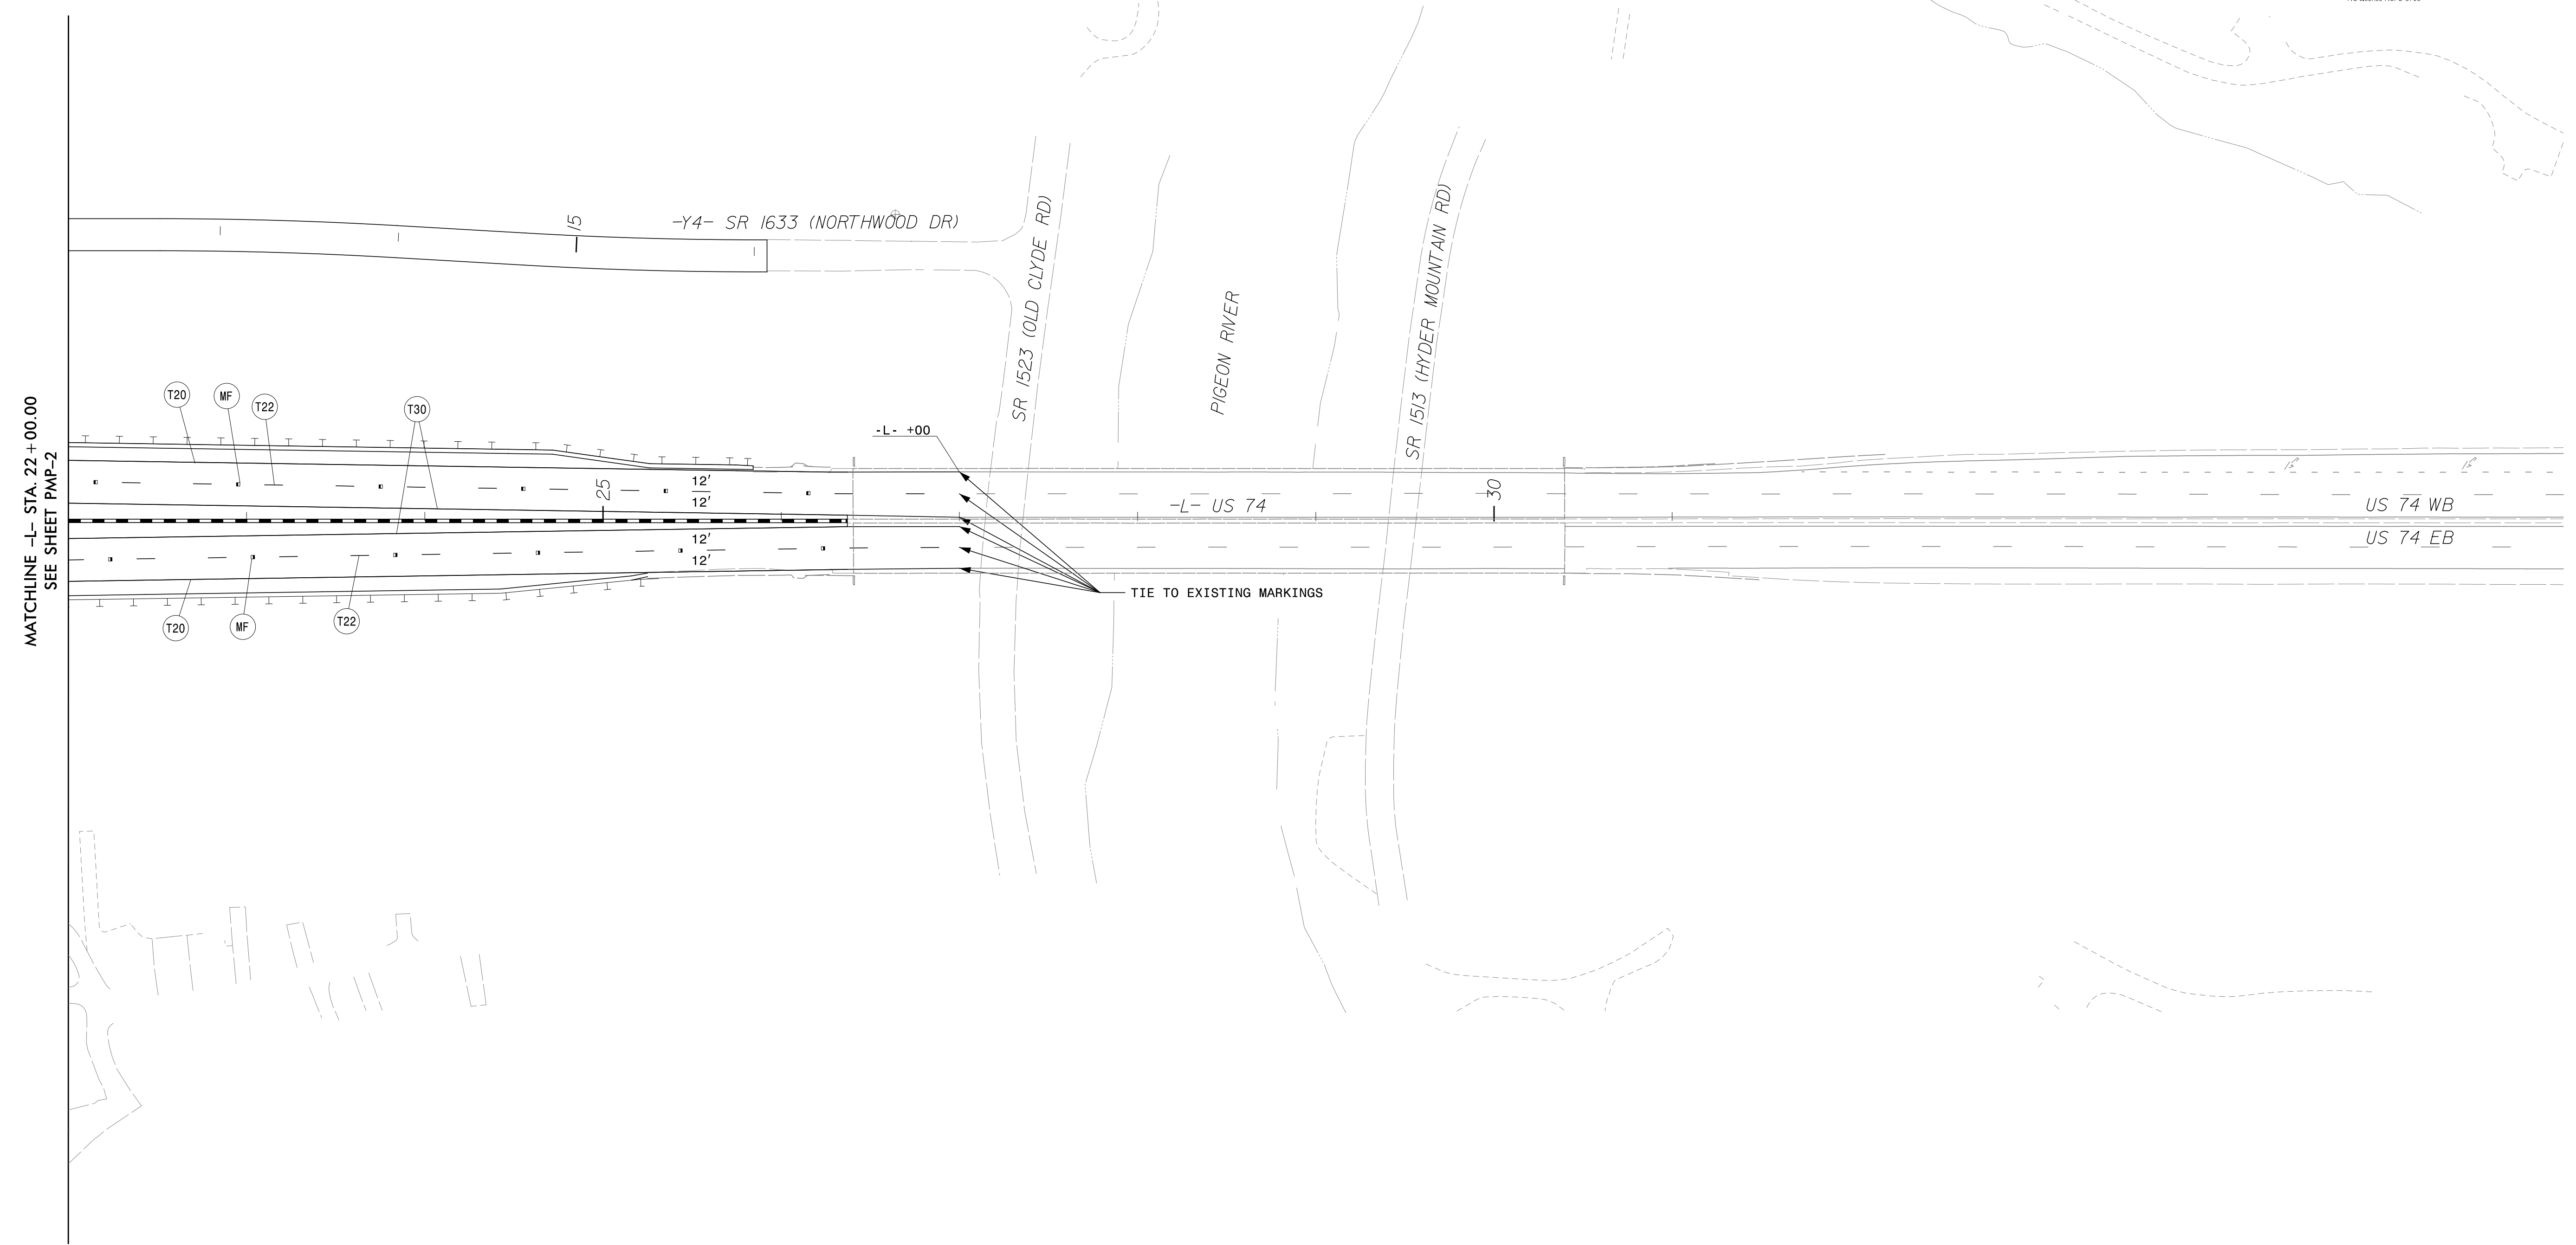

MATCHLINE -L- STA. 22 + 00.00  
 SEE SHEET PMP-2

**PAVEMENT MARKING DETAIL**