


09.08/99

See Sheet 1-B For Conventional Symbols

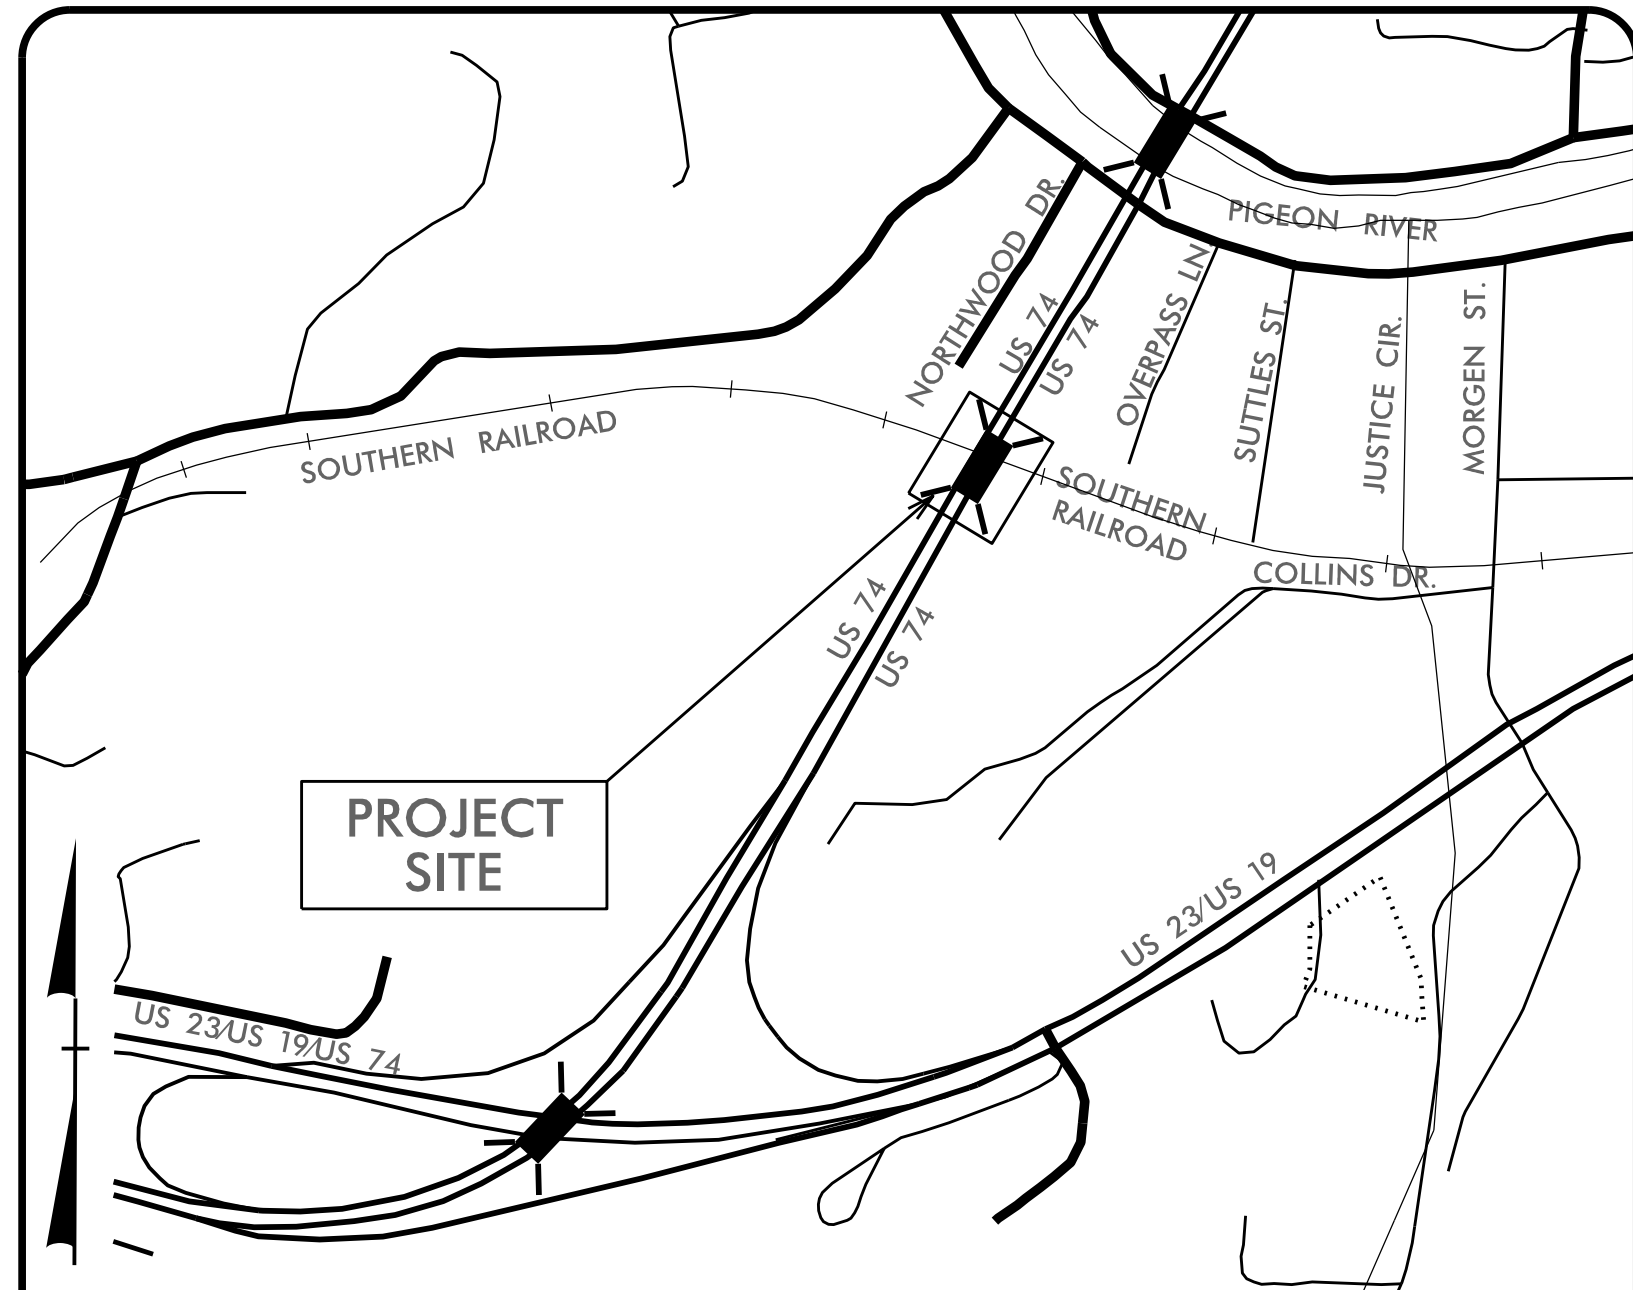

VICINITY MAP

NOT TO SCALE

STATE OF NORTH CAROLINA DIVISION OF HIGHWAYS


UTILITIES BY OTHERS PLANS HAYWOOD COUNTY

**LOCATION: TOWN OF CLYDE - REPLACE BRIDGE
430095 ON US 74 OVER BLUE RIDGE
SOUTHERN RAILROAD**

TYPE OF WORK: POWER RELOCATION


T.I.P. NO.	SHEET NO.
B-5982	UO-1

NOTE:
ALL UTILITY WORK SHOWN ON THIS SHEET WILL BE DONE BY OTHERS. NO PAYMENT WILL BE MADE TO THE CONTRACTOR FOR UTILITY WORK SHOWN ON THIS SHEET.

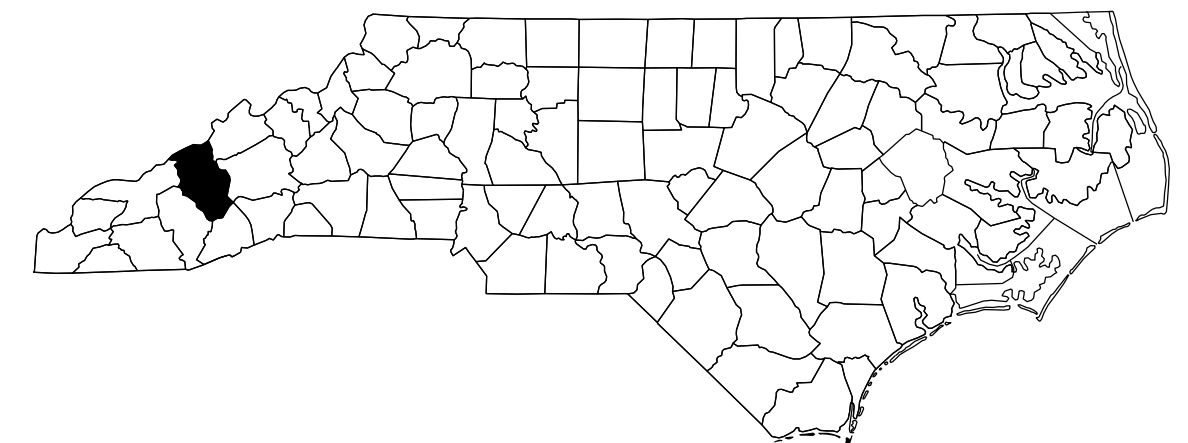


TIP PROJECT: B-5982

CONTRACT: WBS 47814.1.1

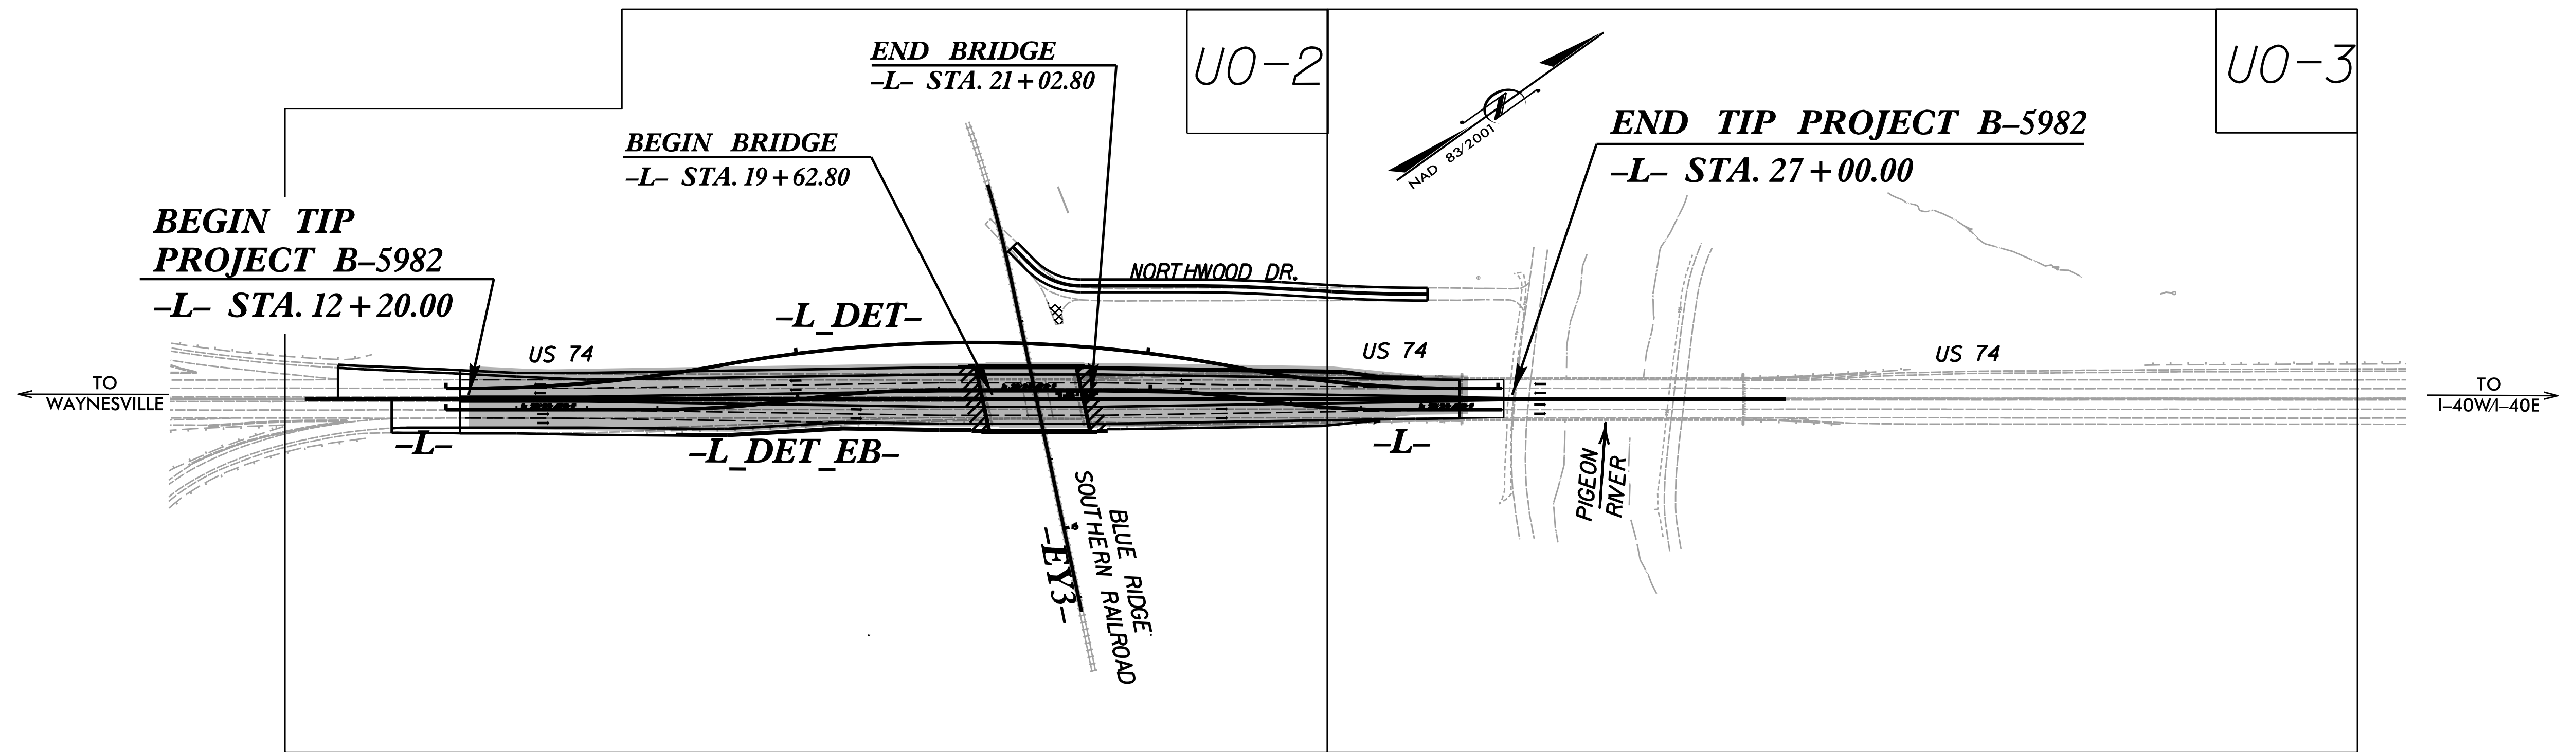

GRAPHIC SCALES

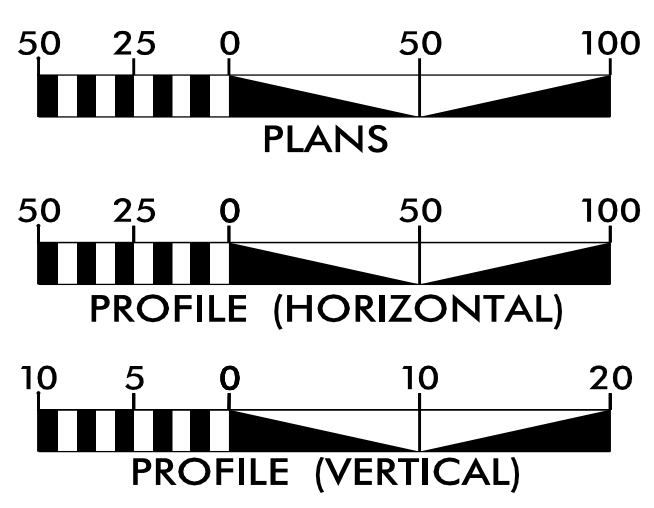

INDEX OF SHEETS

SHEET NO.:	DESCRIPTION:
UO-1	TITLE SHEET
UO-2 THRU UO-3	UBO PLAN SHEETS


UTILITY OWNERS WITH CONFLICTS

(A) POWER - HAYWOOD EMC

PREPARED IN THE OFFICE OF:

SAI 2641 Sumner Boulevard
Suite 116
Raleigh, NC 27616
(919) 878-7466

PATRICK JONES UTILITY PROJECT MANAGER
BRIAN LONG PROJECT UTILITY COORDINATOR

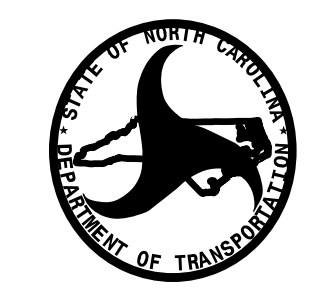

**DIVISION OF HIGHWAYS
UTILITIES UNIT**
1555 MAIL SERVICES CENTER
RALEIGH, NC 27699-1555
PHONE (919) 707-6690
FAX (919) 250-4151

Dayton Martin UTILITIES REGIONAL ENGINEER
Don Hampton UTILITIES ENGINEER
Vacant UTILITIES AREA COORDINATOR
Sunil C. Singh UTILITIES COORDINATOR

5/13/2024
B-5982-ut-t-sh-uo1.psh.dgn
8:15:27 AM

UTILITIES BY OTHERS

ALL PROPOSED UTILITY WORK SHOWN ON THIS SHEET WILL BE DONE BY OTHERS. NO PAYMENT WILL BE MADE TO THE CONTRACTOR FOR PROPOSED UTILITY WORK SHOWN ON THIS SHEET.



CHARLES DAVID LITTLEJOHN
DB 719 PG 1743

BEGIN BRIDGE
-L- STA. 19+59.80

BEG. CONST. -Y4-

4

ROGER WILLIAM FRICKS
DB 856 PG 2463

BEGIN RESURFACING
-L- STA. 12+20.00

VIRGINIA CLARK
DB 231 PG 310

HAYWOOD EMC
POLE/O/H

END BRIDGE
-L- STA. 21+04.80

TO WAYNESVILLE

US 74 WB

US 74 EB

MATCHLINE -L- STA. 24+50 SEE SHEET U0-3

BEGIN MILLING & OVERLAY
-L- STA. 11+23.00 (RT)

BEGIN TIP PROJ. B-5982
BEGIN MILLING & OVERLAY
-L- STA. 10+47.00 (LT)

HAROLD LEMIER COLLINS
DB 928 PG 1090
DB 782 PG 2353

2

BETTY LOUISE FAGAN
DB 486 PG 874

ERNEST HOWELL JACKSON
DB 623 PG 1375

SANDRA D. NELSON
DB 949 PG 2143

FOR -L- PROFILE SEE SHEET 6


5/9/2024 ut_rdy4_wo2_psh.dgn 4:36:38 PM

NO UTILITY CONFLICTS ON THIS SHEET

PROJECT REFERENCE NO.	SHEET NO.
B-5982	UO-3
THIS SHEET CORRESPONDS TO RDY-5	

UTILITIES BY OTHERS

ALL PROPOSED UTILITY WORK SHOWN ON THIS SHEET WILL BE DONE BY OTHERS. NO PAYMENT WILL BE MADE TO THE CONTRACTOR FOR PROPOSED UTILITY WORK SHOWN ON THIS SHEET.

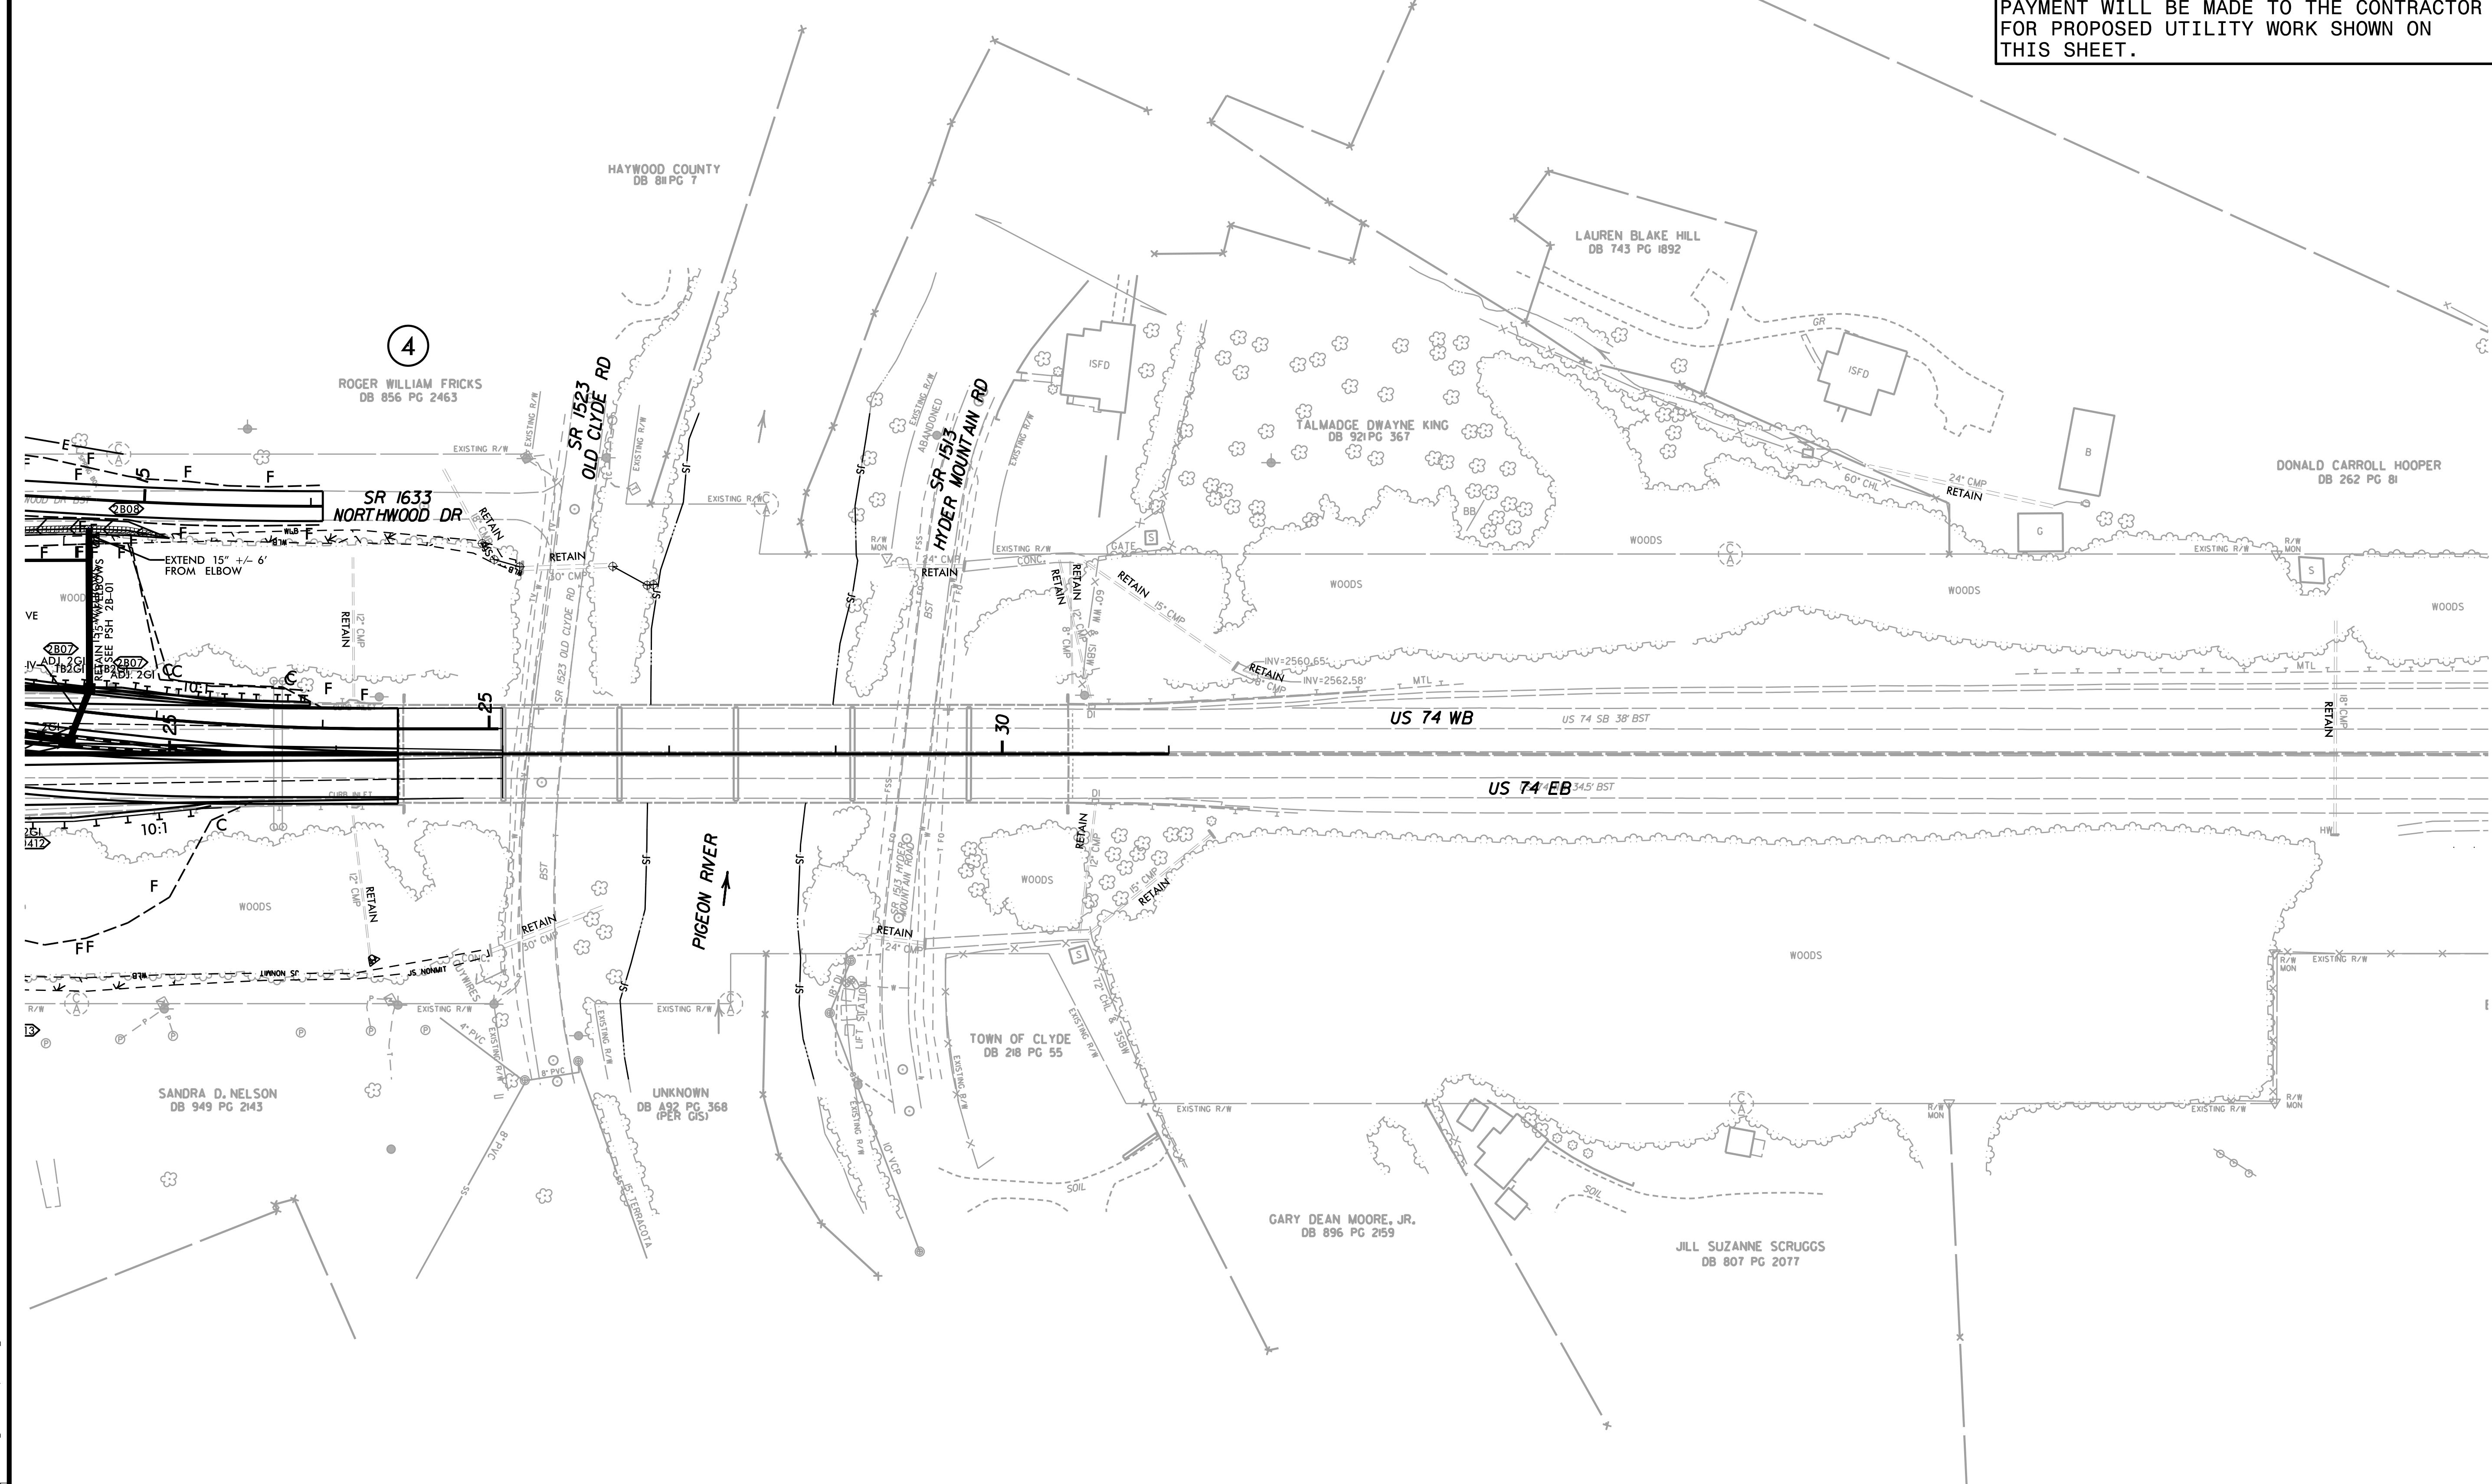

FOR -L- PROFILE SEE SHEET 6

5/14/99
5/19/2011 10:26:24 AM
D:\Projects\B-5982\UO-3\Drawings\Site\Site.dgn