



6/2/09

SURVEY CONTROL SHEET

W/ EXISTING CENTERLINE ALIGNMENTS PRIOR TO CONSTRUCTION

| | |
|---|-----------|
| PROJECT REFERENCE NO. | SHEET NO. |
| U-5783 | RW02C-2 |
| Location and Surveys | |
| LOCATION AND SURVEYS, DIVISION 14 122 BONNIE LANE SYLVA, NC 28779 | |

SEE SHEETS RW02C-7 - RW02C-9 FOR FURTHER ALIGNMENT DETAILS

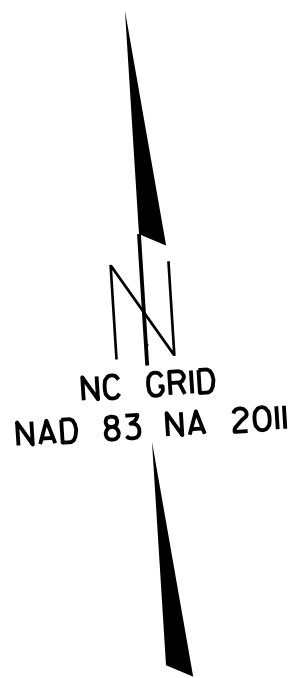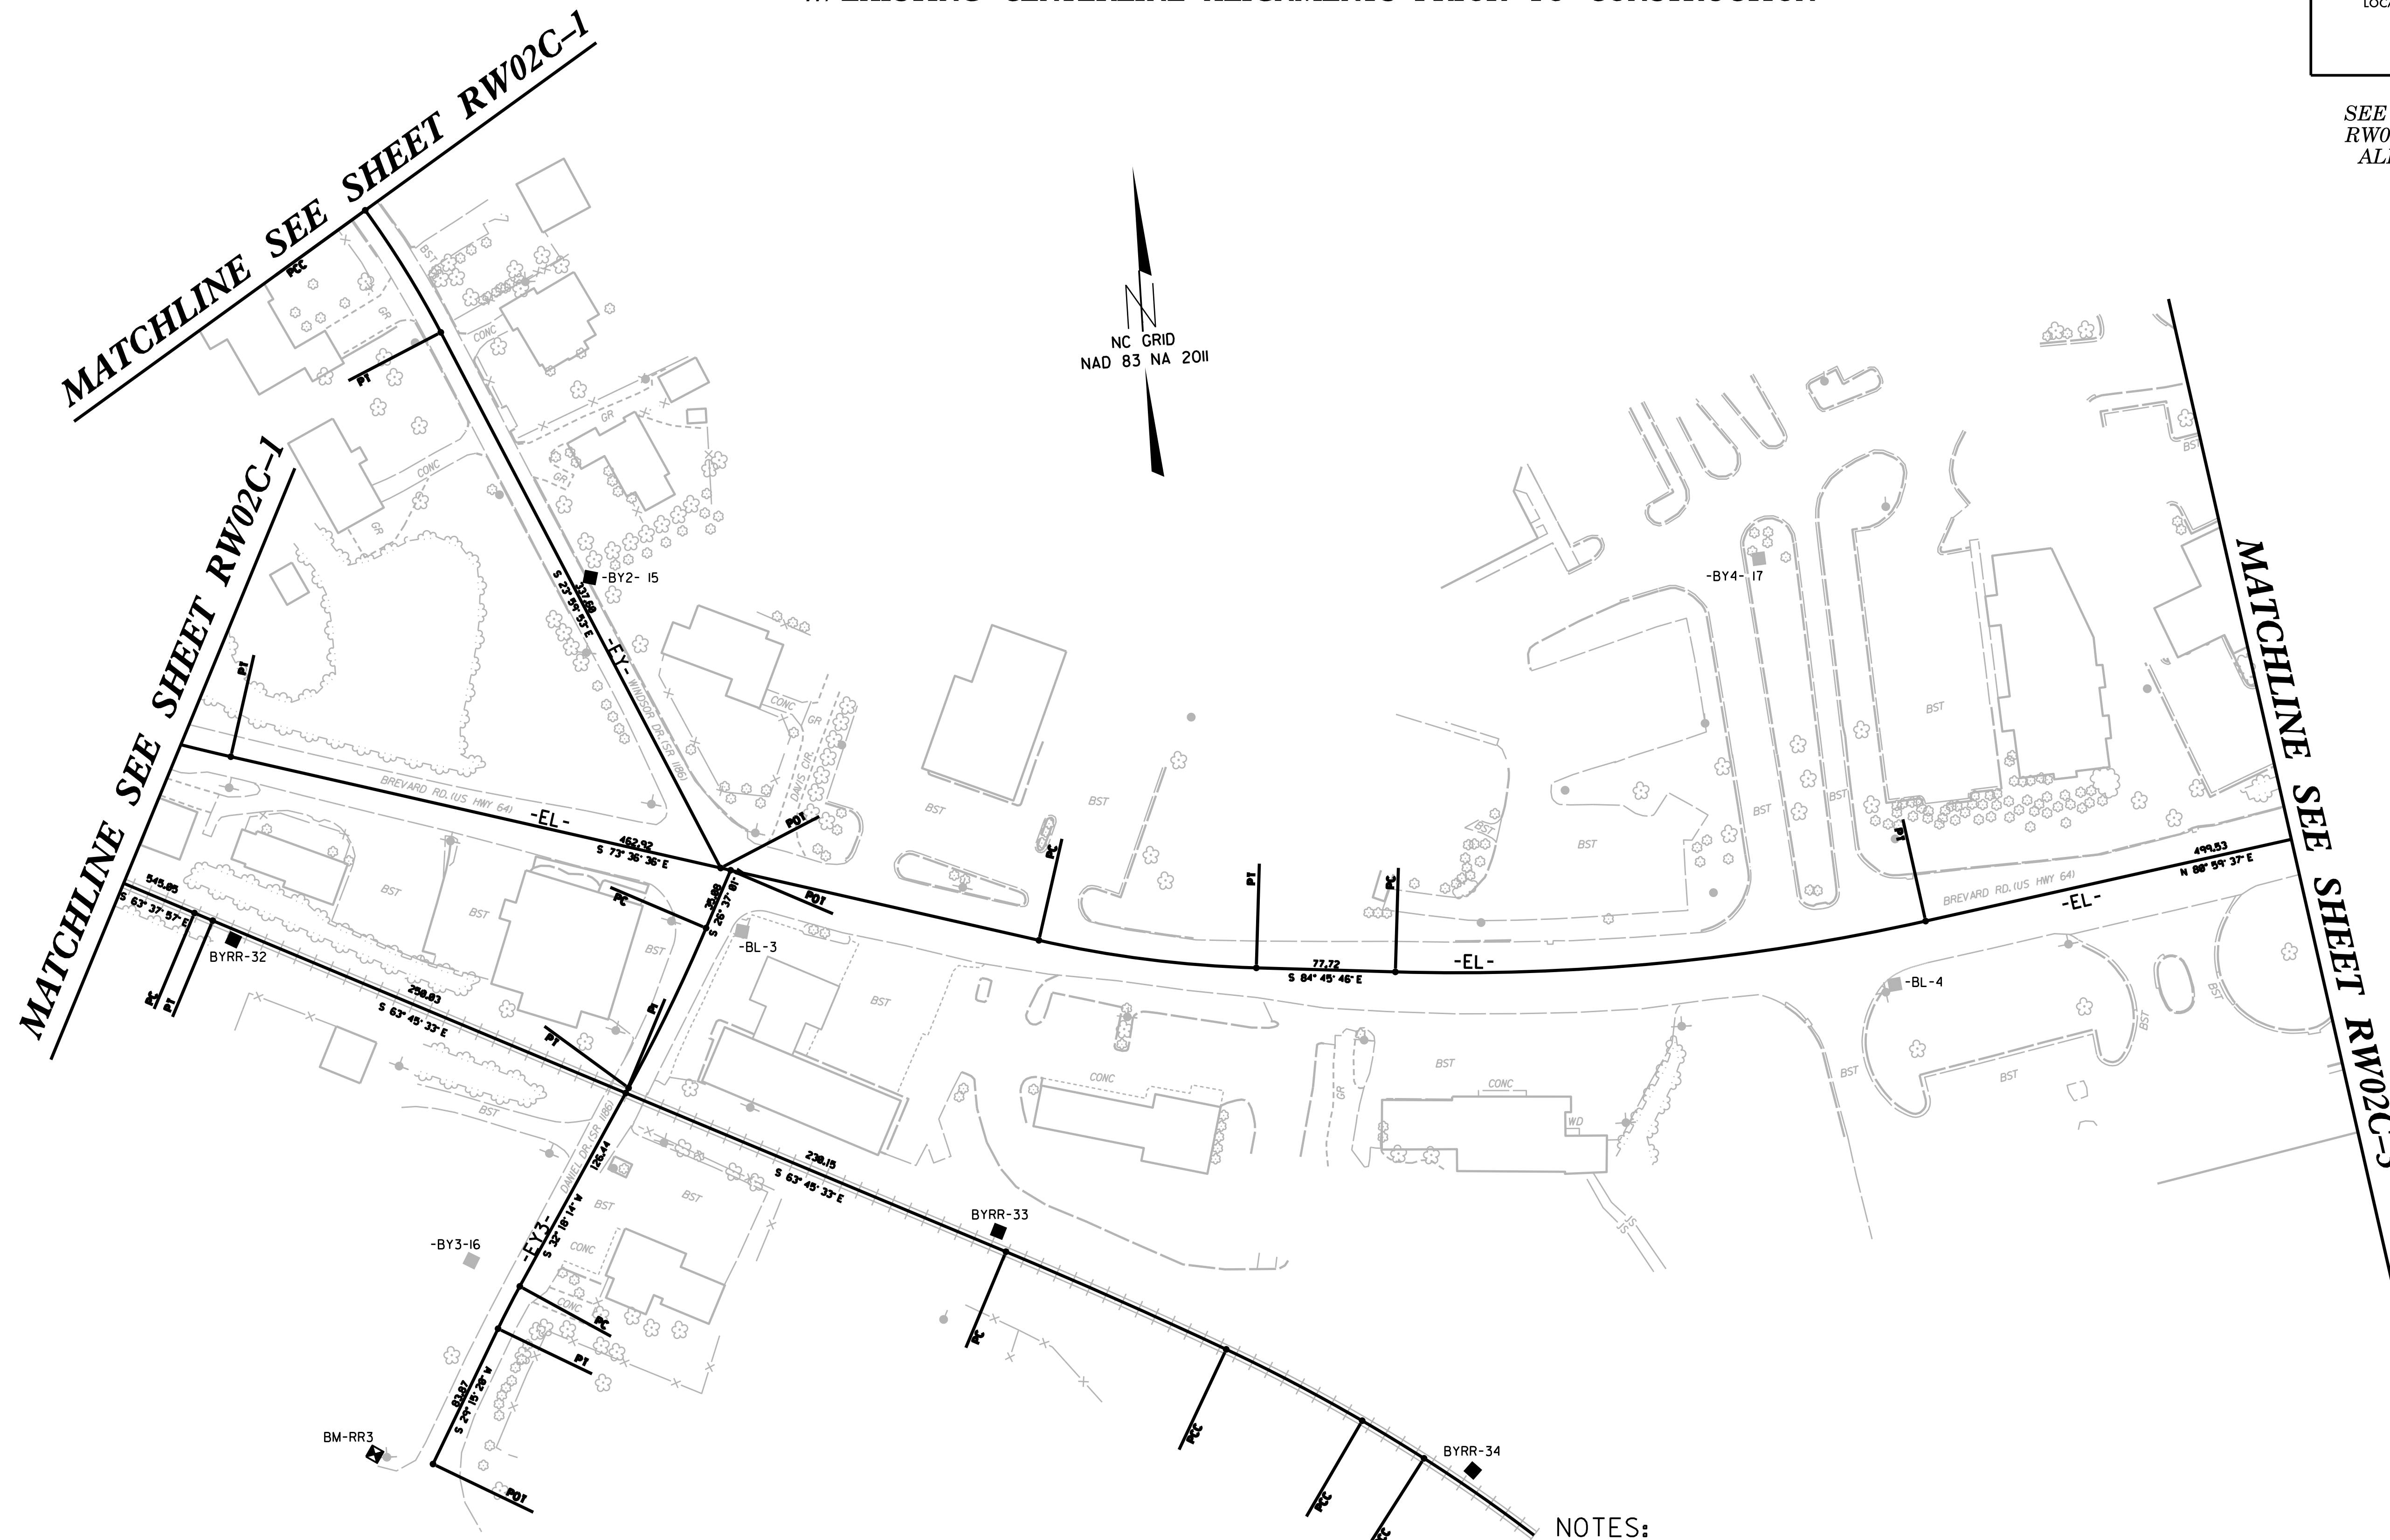

REVISIONS

09-APR-2019 10:31
 C:\sulvo\Urban\5783\RW_Sheets\5783_1s_rw02c-2.dgn
 bobarwatt AT LSD14-279511

- NOTES:
1. PROJECT CONTROL WAS ESTABLISHED USING GNSS, THE GLOBAL NAVIGATION SATELLITE SYSTEM.
 2. THE SURVEY CONTROL DATA FOR THIS PROJECT HAS BEEN COMPILED FROM VARIOUS SOURCES. IF FURTHER INFORMATION REGARDING PROJECT CONTROL IS NEEDED, PLEASE CONTACT THE LOCATION AND SURVEYS UNIT.