


6/2/09

PROJECT REFERENCE NO.	SHEET NO.
U-5783	RW02C-3
Location and Surveys	
LOCATION AND SURVEYS, DIVISION 14 122 BONNIE LANE SYLVA, NC 28779	

SURVEY CONTROL SHEET

W/EXISTING CENTERLINE ALIGNMENTS PRIOR TO CONSTRUCTION

SEE SHEETS RW02C-7 & RW02C-8 FOR FURTHER ALIGNMENT DETAILS

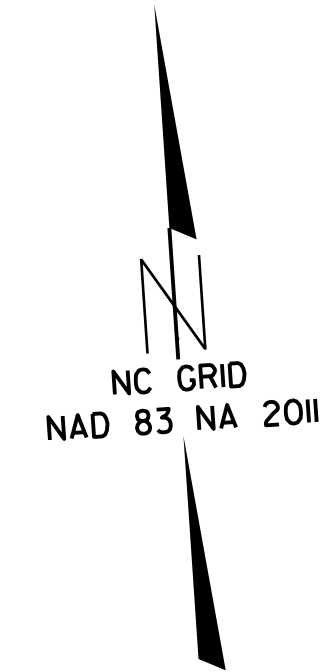

MATCHLINE SEE SHEET RW02C-2

MATCHLINE SEE SHEET RW02C-4

REVISIONS

09-APR-2019 10:35
C:\sulvo\Urban\5783\RW_Sheets\5783_1s_rw02c-3.dgn
bob.watt AT LSD14-27911

NOTES:

1. PROJECT CONTROL WAS ESTABLISHED USING GNSS, THE GLOBAL NAVIGATION SATELLITE SYSTEM.
2. THE SURVEY CONTROL DATA FOR THIS PROJECT HAS BEEN COMPILED FROM VARIOUS SOURCES. IF FURTHER INFORMATION REGARDING PROJECT CONTROL IS NEEDED, PLEASE CONTACT THE LOCATION AND SURVEYS UNIT.